

ASSESSOR'S RECORD MAP

LAYOUT

ADJ REF-DATA

IN PROGRESS

122-15

PALO VERDE ADDITION

LOTS 000-000 & COMMON AREA A & B

FORMERLY
XXX-XX



W. 1/4 COR SEC 23
 FND. 2" L.C.P. (XXX)
 N XX-XX-XX W
 604.89'
 STREET-NAMES


1"=600'

SEE DETAIL ##
SEE DETAIL ##

##

SEE DETAIL
SEE DETAIL

ADJ REF-DATA

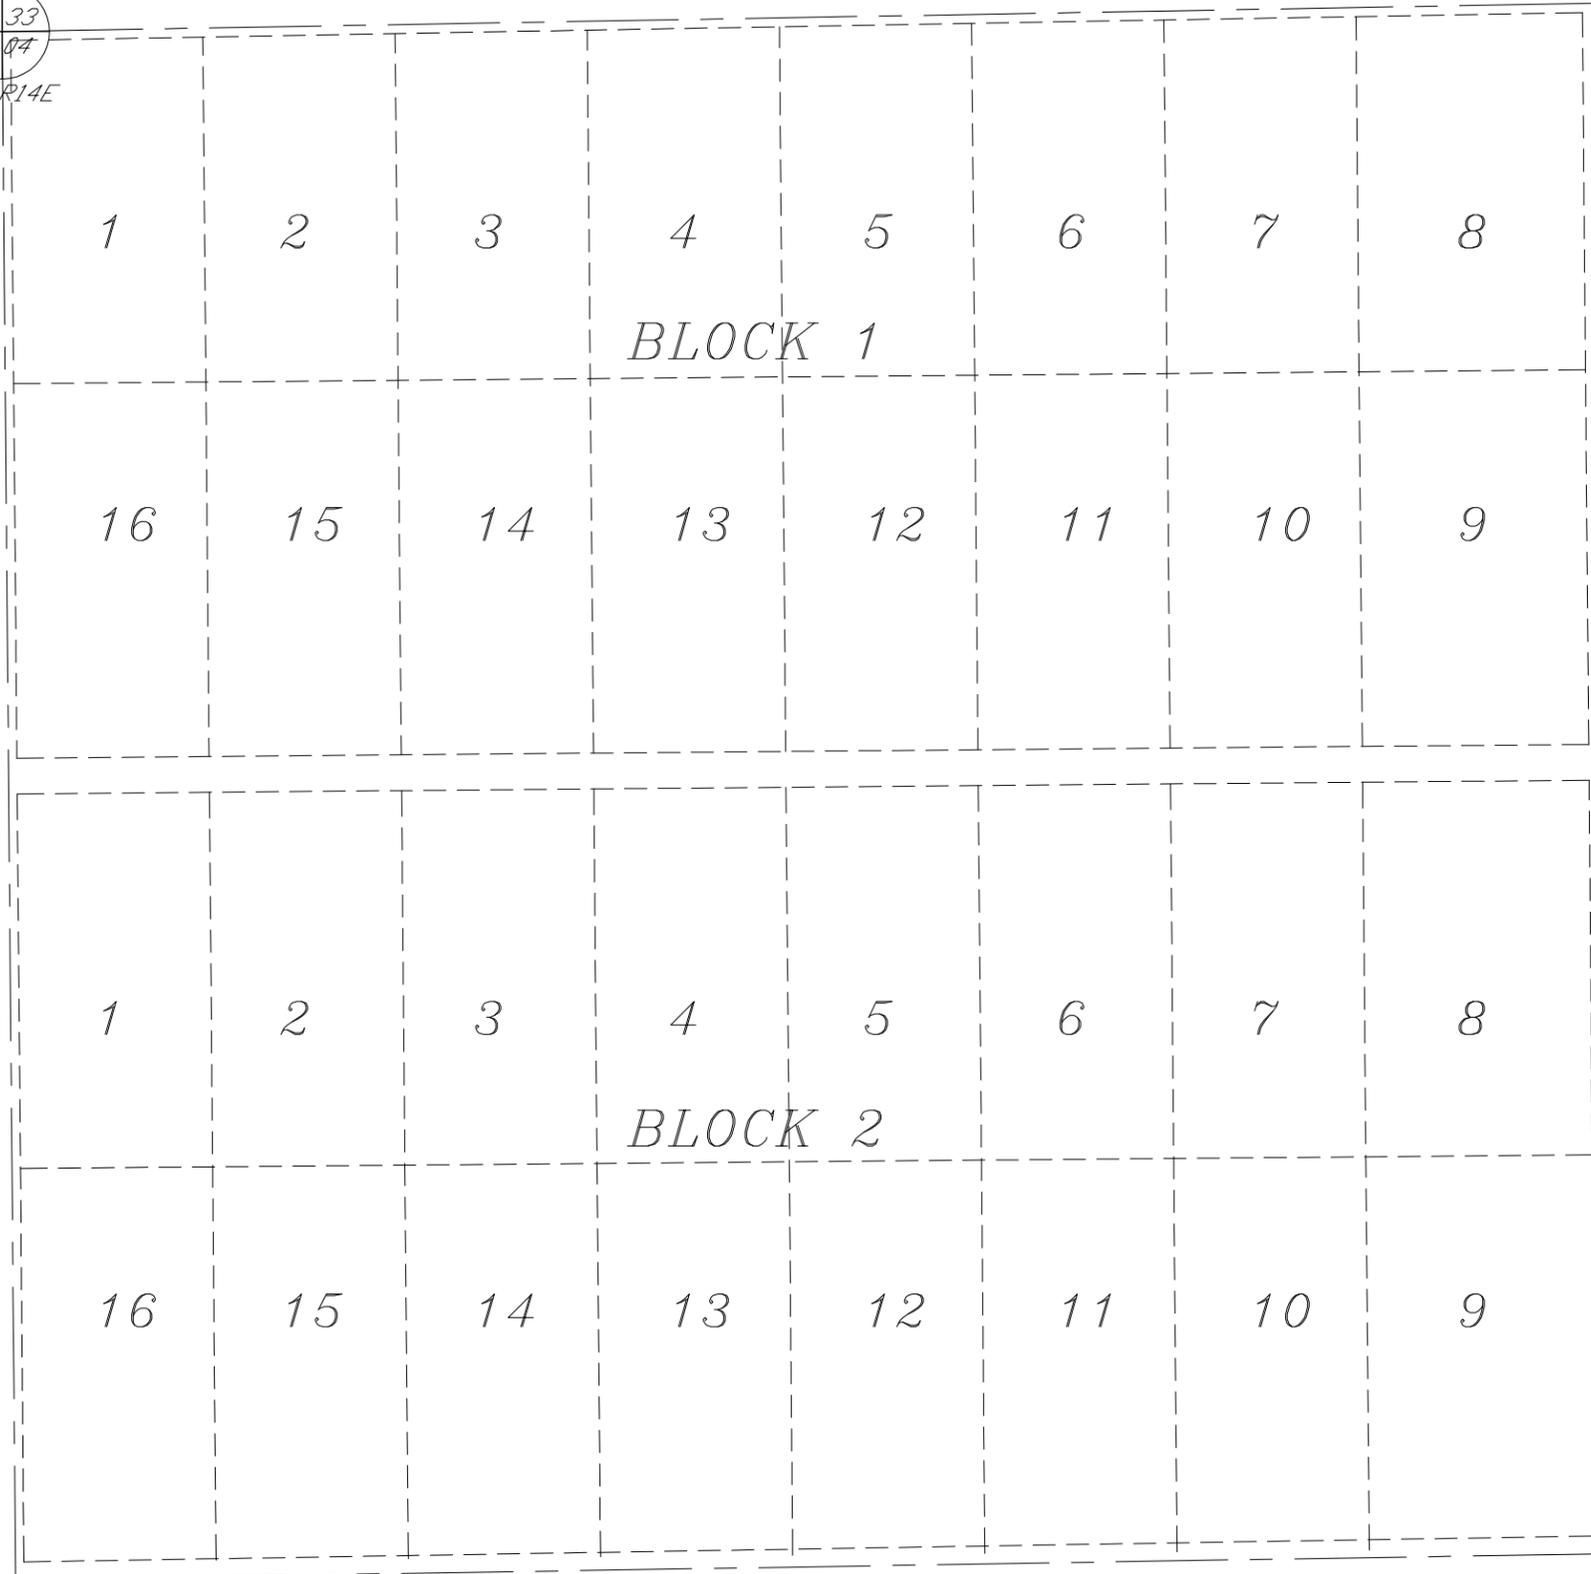

ADJ REF-DATA



SEE BOOK 03 PAGE 080 M&P
2015-1

S00,T00S,R00E

\\SQ2015\2015XXXXXXX-09/05/14 XXX



FEET



ADJ REF-DATA

(REMOVE IF NO ELECTRONIC INFO USED) "ELECTRONIC DATA PROVIDED"