

ASSESSOR'S RECORD MAP ORO VALLEY ESTATES DETAIL 1

224-34


SEE DETAIL 2

PLACITA DEL ORO
BOOK 34 PAGE 18 M&P

UNSUBDIVIDED

ORO VALLEY HEIGHTS
BOOK 29 PAGE 26 M&P

LINDA VISTA
CITRUS TRACTS
BOOK 05 PAGE 72 M&P

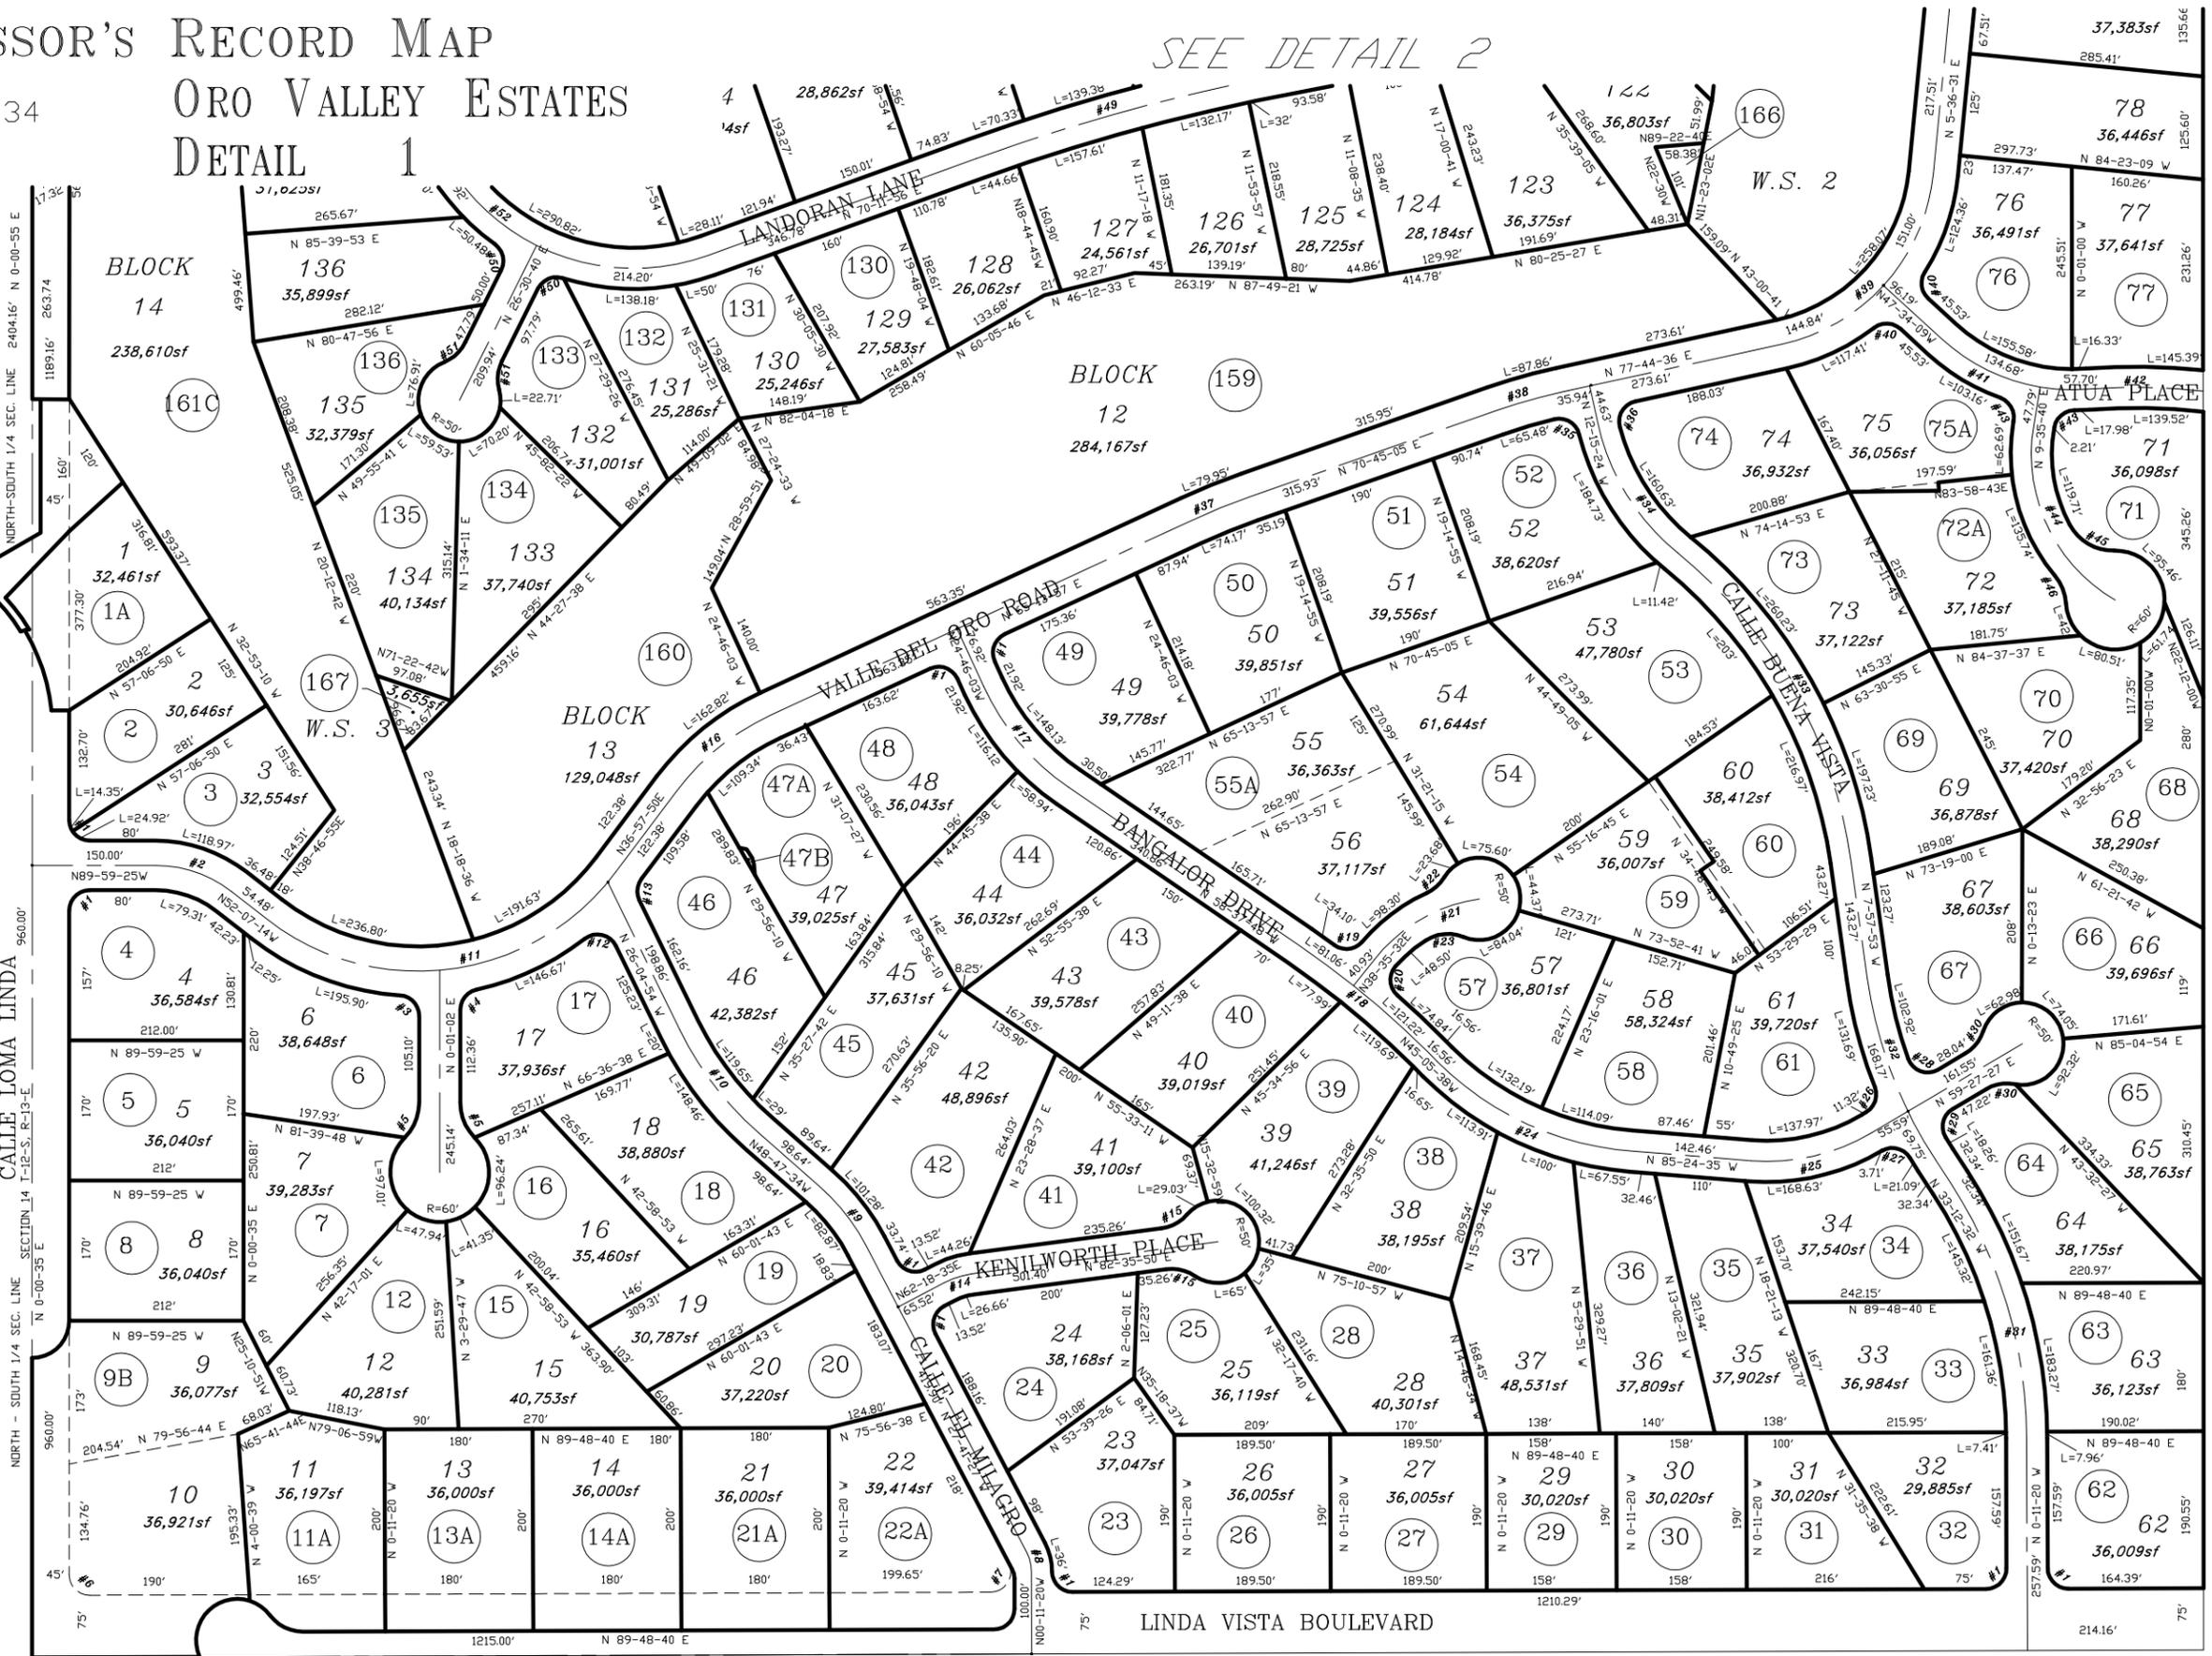

EAST LINE SECTION 14, T-12-S, R-13-E
N 0-01-00 W 1525.42'
2638.75' TO WEST 1/4 CORNER SECTION 14, T-12-S, R-13-E

SEE BOOK 13 PAGE 060 M&P
2006-1

S14,T12S,R13E

MP13\13060_01- 04/15/15



FEET



Dima county assessor