

ASSESSOR'S RECORD MAP

MONTANA VISTA No. 2

DETAIL 5

SEE DETAIL 4

304-38

1288.86' N89-16-25E

556.97'


691.85'

691.85'

101

54


1308.08' N0-12-41E

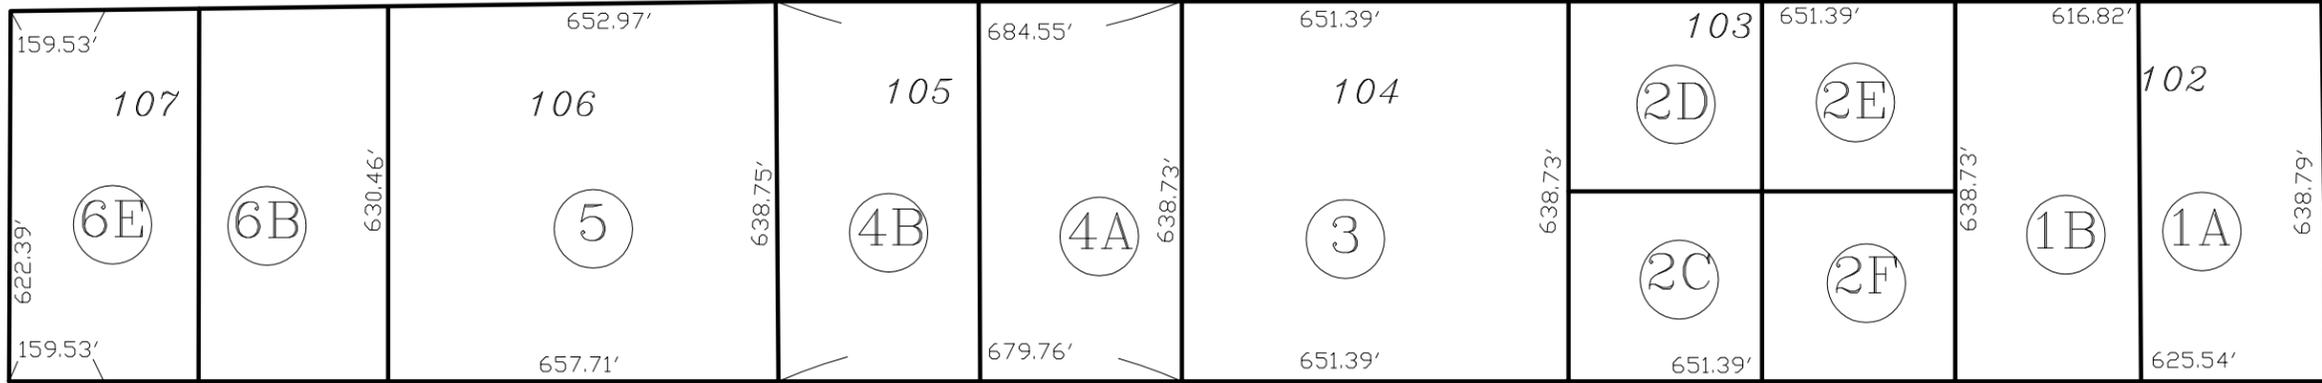

CALLE SIETE


CALLE SIETE

UNSUBDIVIDED

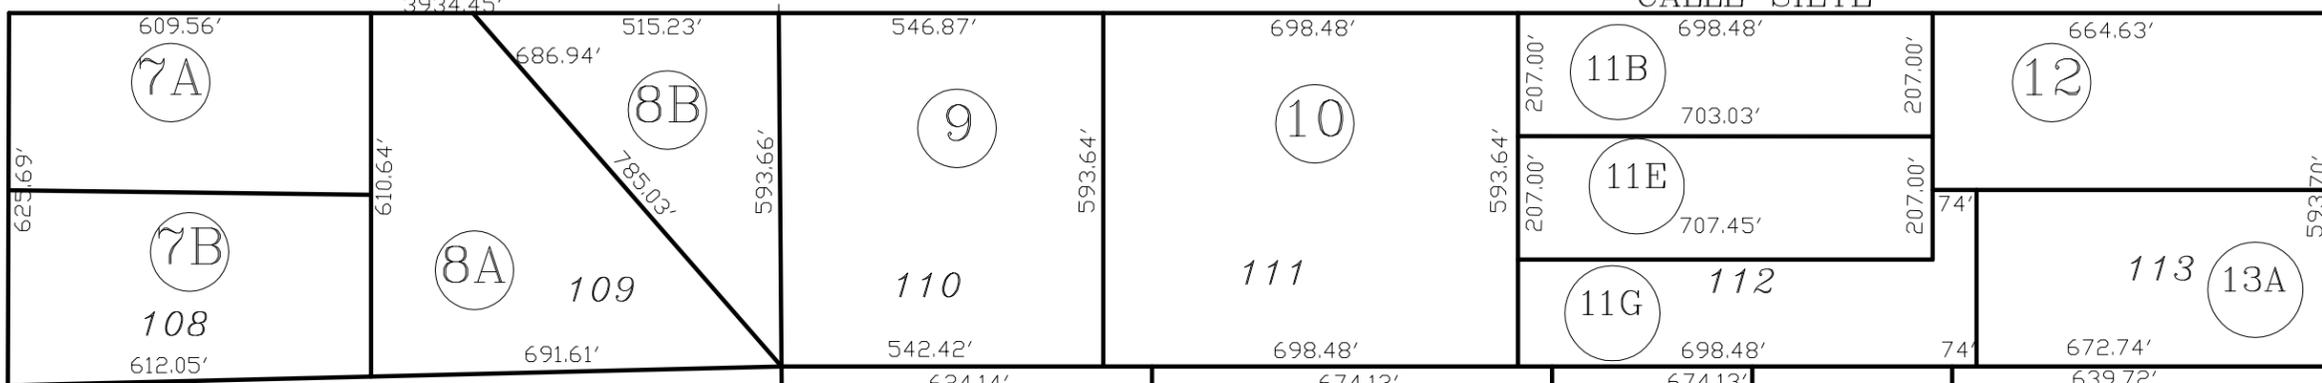


1303.66' S88-35-28W

N0-25-46W

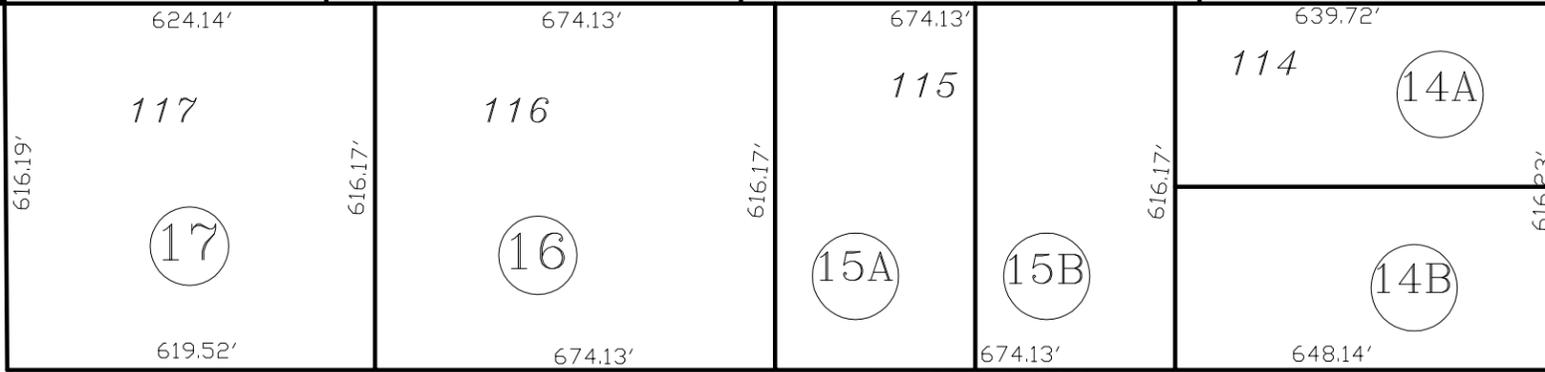

CALLE OCHO

UNSUBDIVIDED

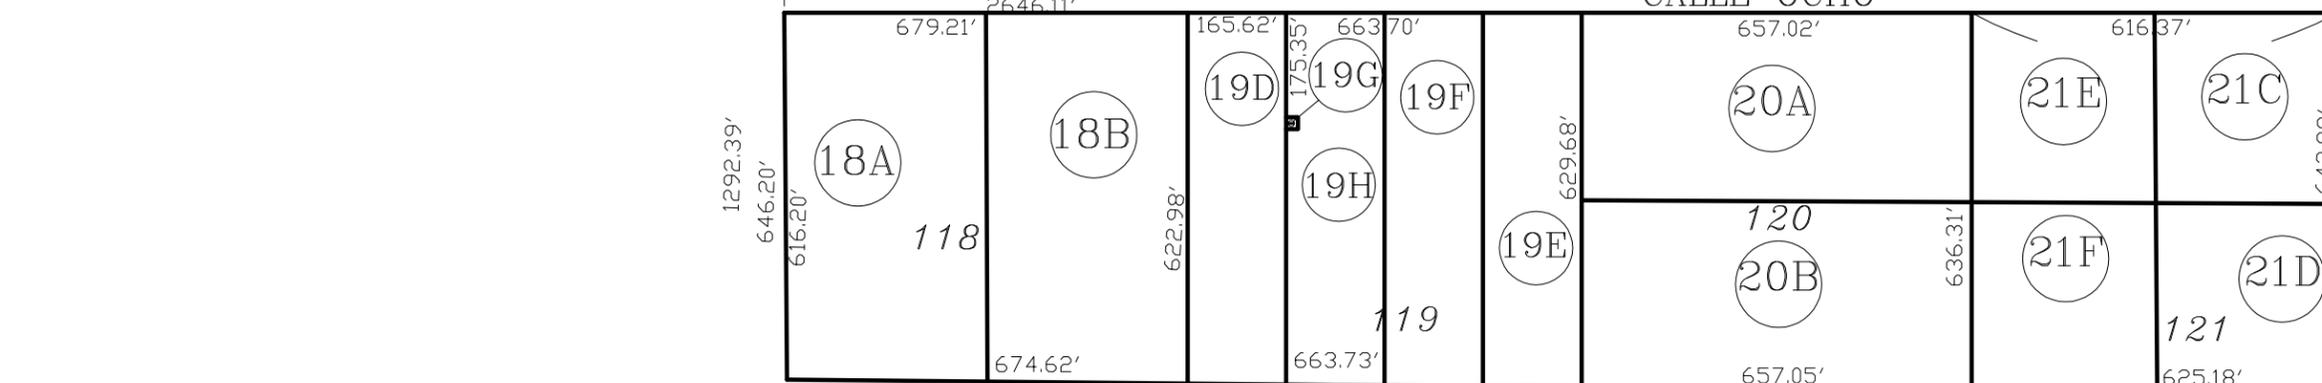

2650.58' N89-25-19W

VIA MONTANA VISTA

CALLE NUEVE

SEE DETAIL 2

SEE BOOK 13 PAGE 034 R.S. PIMA COUNTY ASSESSOR

SEE BOOK 13 PAGE 088 M&P 2012-1

S05-S08,S17,T19S,R13E

:\MP13\13088_05- 12/01/11

