

# ASSESSOR'S RECORD MAP

## SHADOW MOUNTAIN ESTATES EAST

### DETAIL 2

225-12

FORMERLY  
203-38

VISTA DEL ORO TOWNHOMES  
BOOK 25 PAGE 58 M&P  
N19-45-10E 2817.93'

ORACLE SQUARE BLOCK A  
BOOK 37 PAGE 24 M&P

TUCSON-FLORENCE HIGHWAY

BLOCK A

BLOCK B

BLOCK B

HARDY ROAD


SEE DETAIL 1

GOLDER RANCH F.D.

SCHOOL DISTRICT 10

CORNADO NATIONAL FOREST  
UNORGANIZED

pima  
county  
assessor

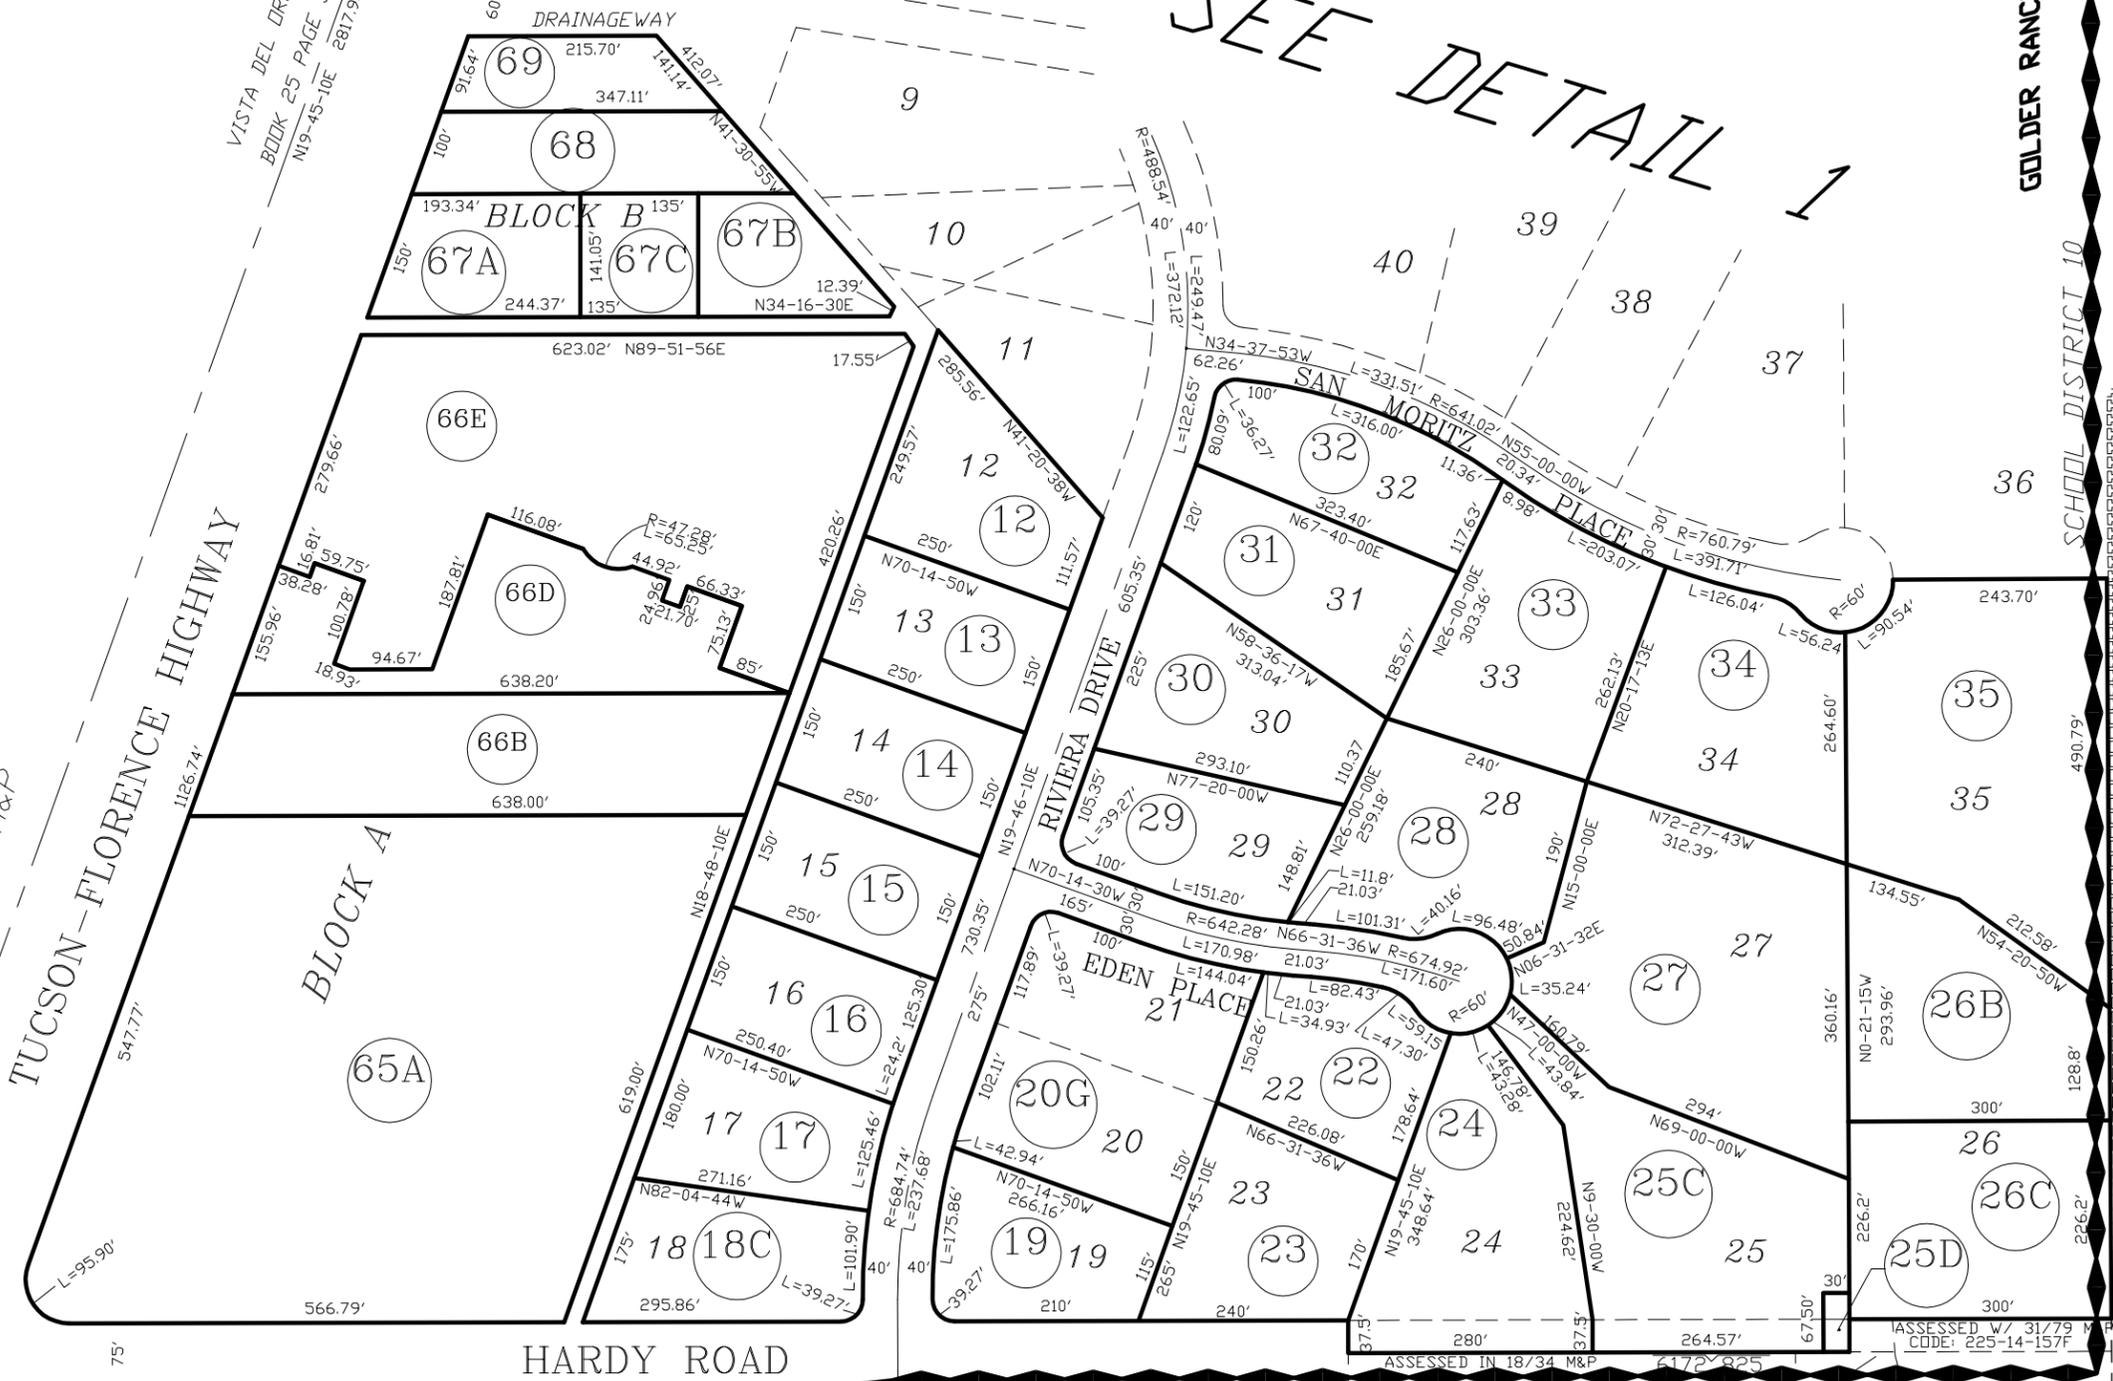

GOLDER RANCH F.D.

MOUNTAIN VISTA F.D. SUNNYSLOPE LOTS 1 & 2

BOOK 17 PAGE 27 M&P

MOUNTAIN VISTA F.D.

SUNNYSLOPE LOTS 3-59

BOOK 18 PAGE 34 M&P

ASSESSED W/ 31/79 M&P  
CODE: 225-14-157F

ASSESSED IN 18/34 M&P  
CODE: 225-14-156C

SUNNYSLOPE RESUB  
BOOK 31 PAGE 79 M&P

SEE BOOK 14 PAGE 093 M&P  
2009-2

S24,T12S,R13E  
\\MP14\14093\_02- 05/28/10

