


ASSESSOR'S RECORD MAP
 103-19
 SILVER SPUR RANCH
 LOTS 001-009

NORTH DESERT
 BOOK 18, PAGE 061 M&P

CURVE TABLE

NO.	R	△	L
1	50.00'	84-22-42	73.63'
2	50.00'	79-28-00	69.35'
3	175.00'	74-45-18	228.33'
4	175.00'	69-03-44	210.94'
5	125.00'	62-42-11	136.80'

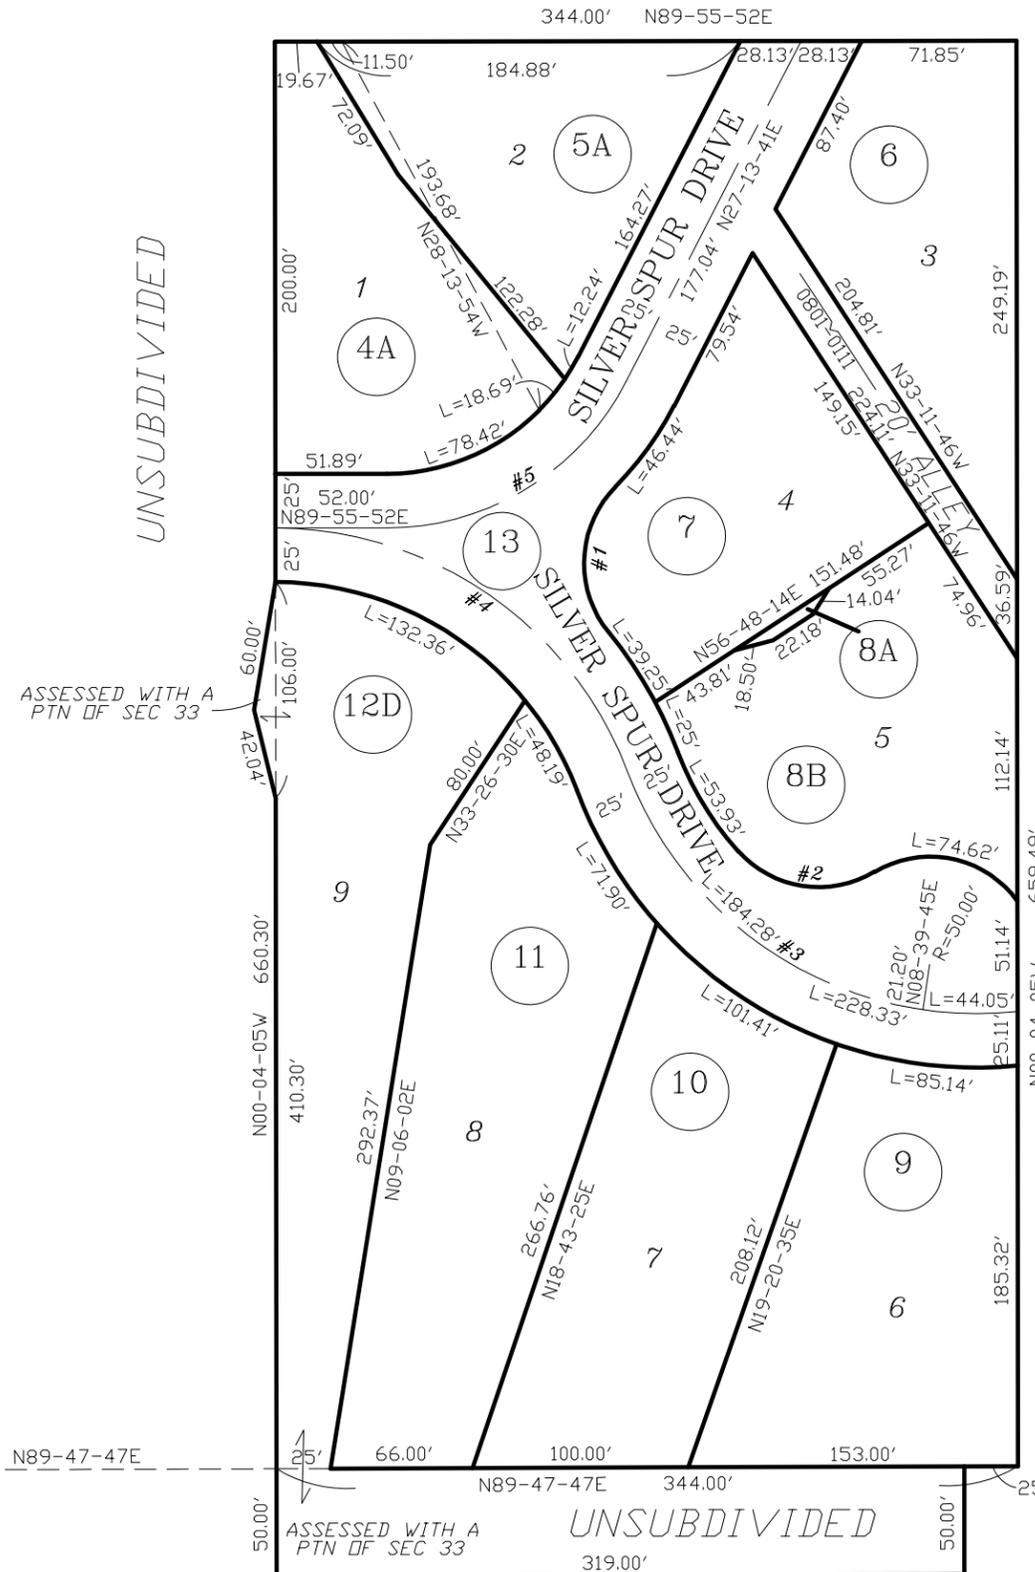

NORTH DESERT
 BOOK 18, PAGE 061 M&P

W. 1/4 COR SEC 33
 FND. 1 1/2 PIPE
 △ 316.77'

SEE BOOK 17 PAGE 018 M&P
 SEE BOOK 17 PAGE 018 M&P
 2020-1

S33,T13S,R13E
 \MP17\17018- 12/06/19
 0 40 80 120 160
 FEET

