

ASSESSOR'S RECORD MAP
 AIRPORT PARK
 BLOCKS 001-002

140-24

CURVE TABLE


NO.	R	△	L
1	50.00'	90-00-00	78.54'
2	44.00'	90-00-00	69.12'
3	25.00'	90-00-00	39.27'
4	50.00'	41-24-35	36.14'
5	50.00'	61-45-27	53.89'
6	50.00'	75-23-29	65.79'
7	44.00'	89-57-22	69.08'

LOS RANCHITOS NO. 5
 BOOK 07, PAGE 096 M&P

LOS RANCHITOS NO. 5
 BOOK 07, PAGE 096 M&P

SOUTH PARK INDUSTRIAL ADDITION
 BOOK 12, PAGE 077 M&P

LOS RANCHITOS NUMBER 5 RESUB
 BOOK 11, PAGE 051 M&P

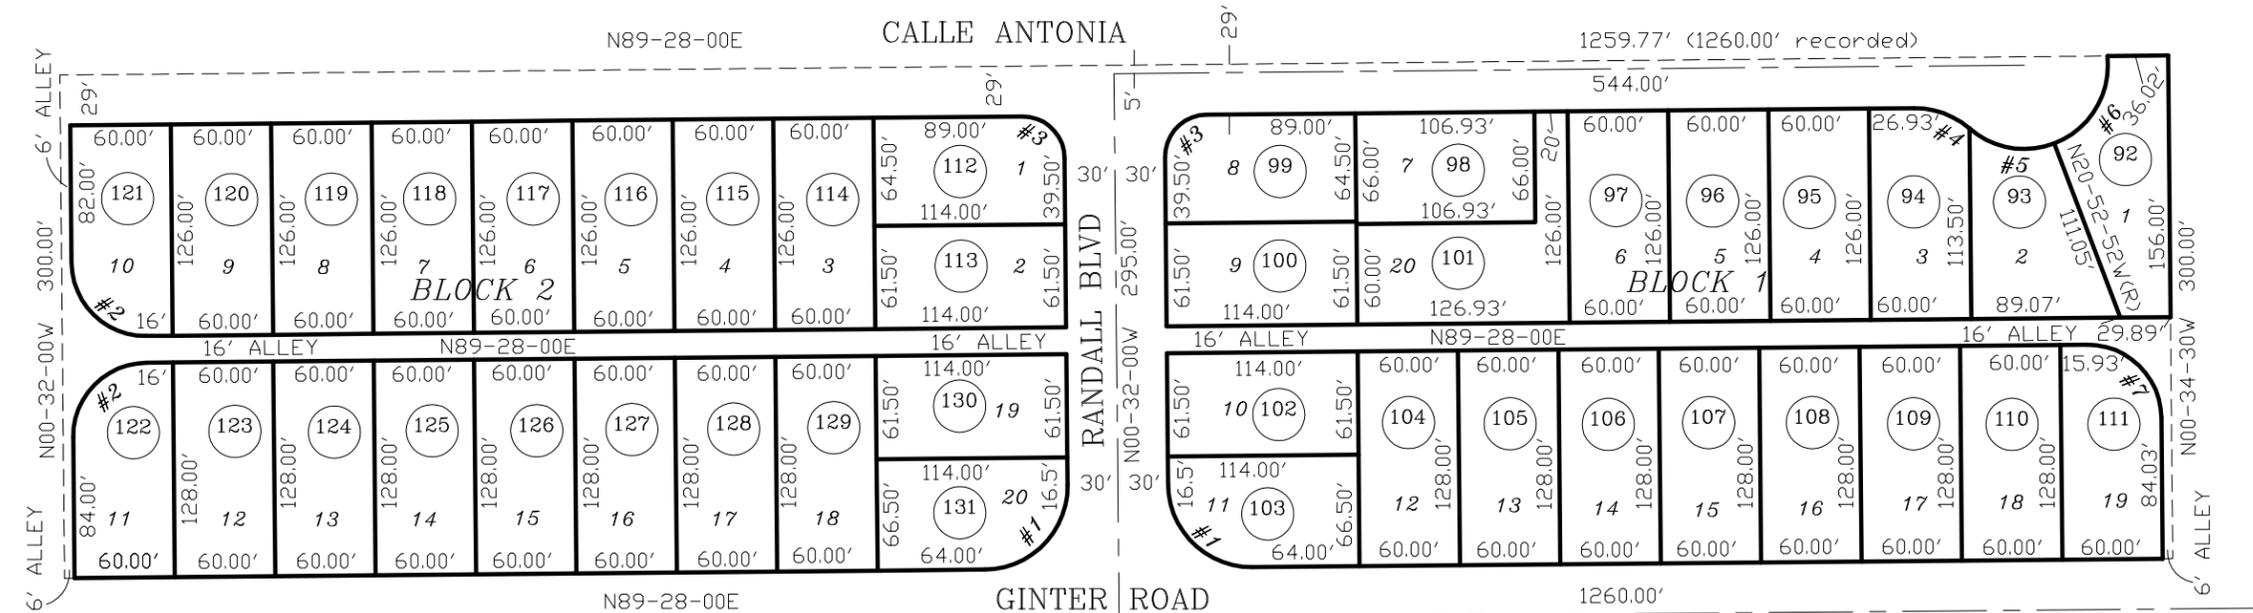


LOS RANCHITOS NO. 5
 BOOK 07, PAGE 096 M&P

CANYON STATE PARK
 BOOK 23, PAGE 083 M&P

SEE BOOK 19 PAGE 044 M&P
 2009-1

S07,T15S,R14E

:\MP19\19044- 02/02/15

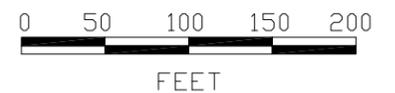

pima
 county
 assessor



1/4 COR SEC 07
 S.M. IN CASTING