


ASSESSOR'S RECORD MAP  
MOUNTAIN ENCLAVE  
LOTS 001-076 & COMMON AREA A - C

113-04

LAYOUT

ALL IN CITY OF TUCSON

CEN. 1/4 COR SEC 30  
FND. 2" L.C.P.

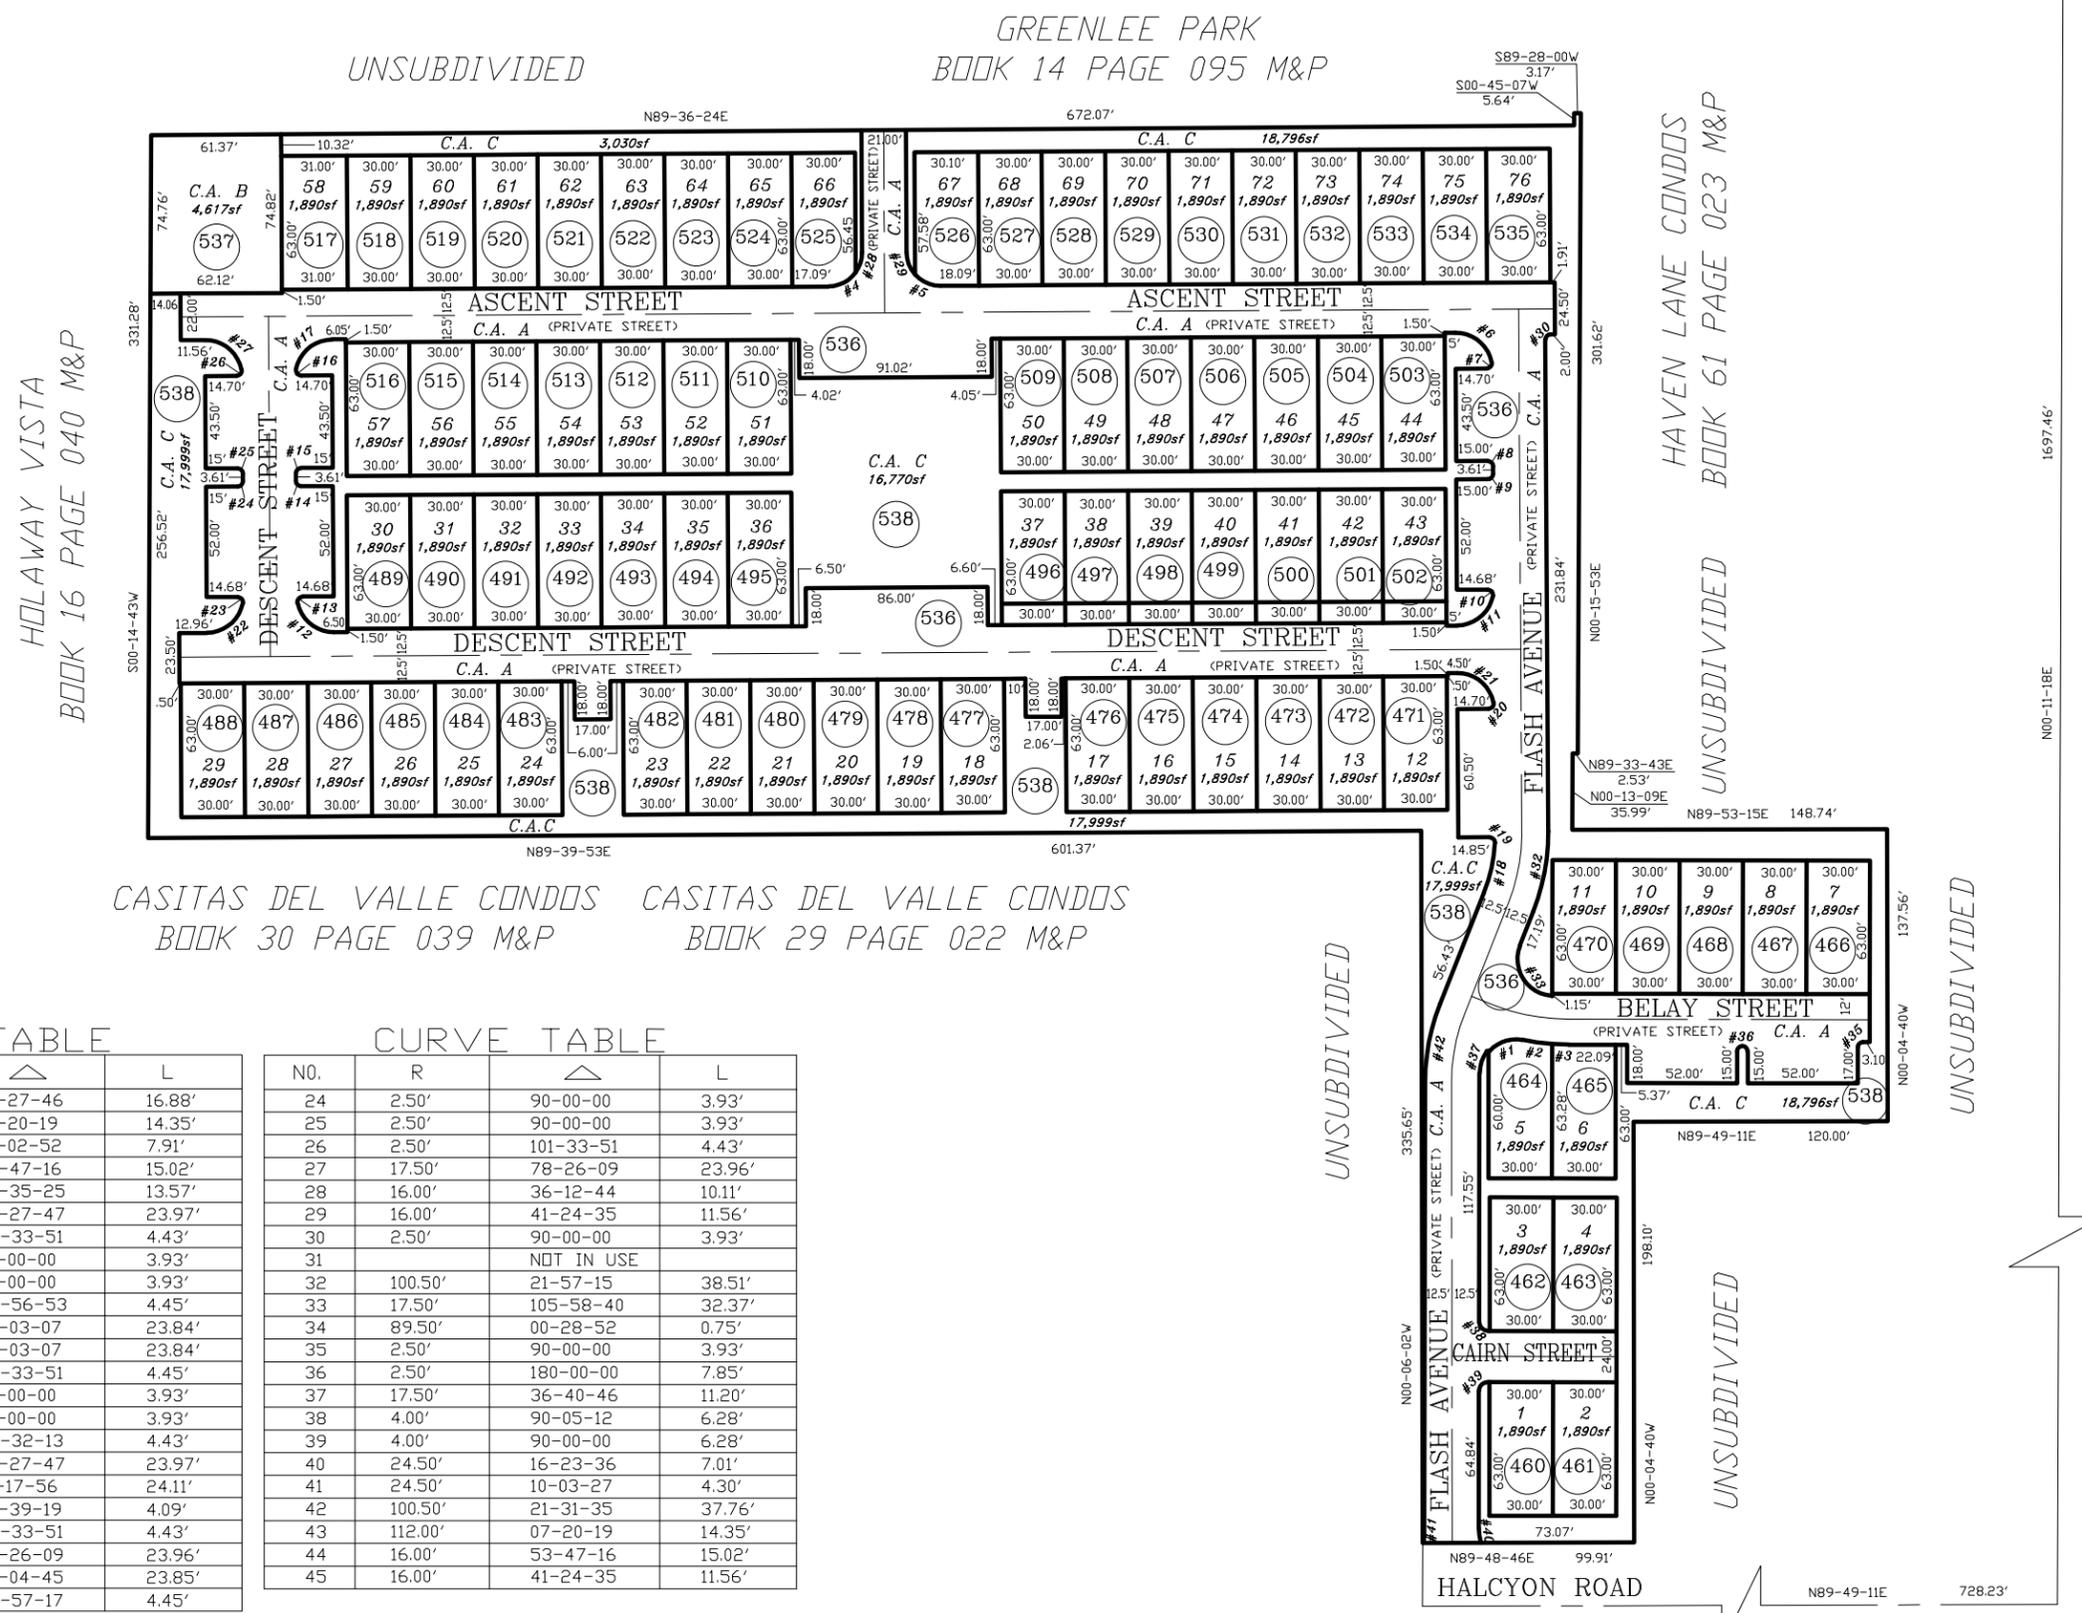

HOLWAY VISTA  
BOOK 16 PAGE 040 M&P

HAVEN LANE CONDOS  
BOOK 61 PAGE 023 M&P

CASITAS DEL VALLE CONDOS BOOK 30 PAGE 039 M&P  
CASITAS DEL VALLE CONDOS BOOK 29 PAGE 022 M&P

CURVE TABLE

NO.	R	△	L
1	16.00'	60-27-46	16.88'
2	112.00'	07-20-19	14.35'
3	112.00'	04-02-52	7.91'
4	16.00'	53-47-16	15.02'
5	16.00'	48-35-25	13.57'
6	17.50'	78-27-47	23.97'
7	2.50'	101-33-51	4.43'
8	2.50'	90-00-00	3.93'
9	2.50'	90-00-00	3.93'
10	2.50'	101-56-53	4.45'
11	17.50'	78-03-07	23.84'
12	17.50'	78-03-07	23.84'
13	2.50'	101-33-51	4.45'
14	2.50'	90-00-00	3.93'
15	2.50'	90-00-00	3.93'
16	2.50'	101-32-13	4.43'
17	17.50'	78-27-47	23.97'
18	75.50'	18-17-56	24.11'
19	2.50'	93-39-19	4.09'
20	2.50'	101-33-51	4.43'
21	17.50'	78-26-09	23.96'
22	17.50'	78-04-45	23.85'
23	2.50'	101-57-17	4.45'

CURVE TABLE

NO.	R	△	L
24	2.50'	90-00-00	3.93'
25	2.50'	90-00-00	3.93'
26	2.50'	101-33-51	4.43'
27	17.50'	78-26-09	23.96'
28	16.00'	36-12-44	10.11'
29	16.00'	41-24-35	11.56'
30	2.50'	90-00-00	3.93'
31		NDT IN USE	
32	100.50'	21-57-15	38.51'
33	17.50'	105-58-40	32.37'
34	89.50'	00-28-52	0.75'
35	2.50'	90-00-00	3.93'
36	2.50'	180-00-00	7.85'
37	17.50'	36-40-46	11.20'
38	4.00'	90-05-12	6.28'
39	4.00'	90-00-00	6.28'
40	24.50'	16-23-36	7.01'
41	24.50'	10-03-27	4.30'
42	100.50'	21-31-35	37.76'
43	112.00'	07-20-19	14.35'
44	16.00'	53-47-16	15.02'
45	16.00'	41-24-35	11.56'

SEE SEQUENCE 20200310829  
2021-1

S30,T13S,R14E SD:02/19/20

\SQ2020\20200310829- 02/19/20



pima  
county  
assessor