

ASSESSOR'S RECORD MAP

304-16

GREEN VALLEY COUNTRY CLUB VISTAS

LOTS 1-229

LAYOUT

SEE DETAIL 3

GREEN VALLEY VISTA  
BOOK 18 PAGE 16 M&P


GREEN VALLEY VISTA  
BOOK 18 PAGE 16 M&P

COCONIA DE LOS ALAMOS  
BOOK 26 PAGE 009 M&P

COCONIA DE LOS ALAMOS  
BOOK 26 PAGE 009 M&P

SEE DETAIL 2

SEE DETAIL 1

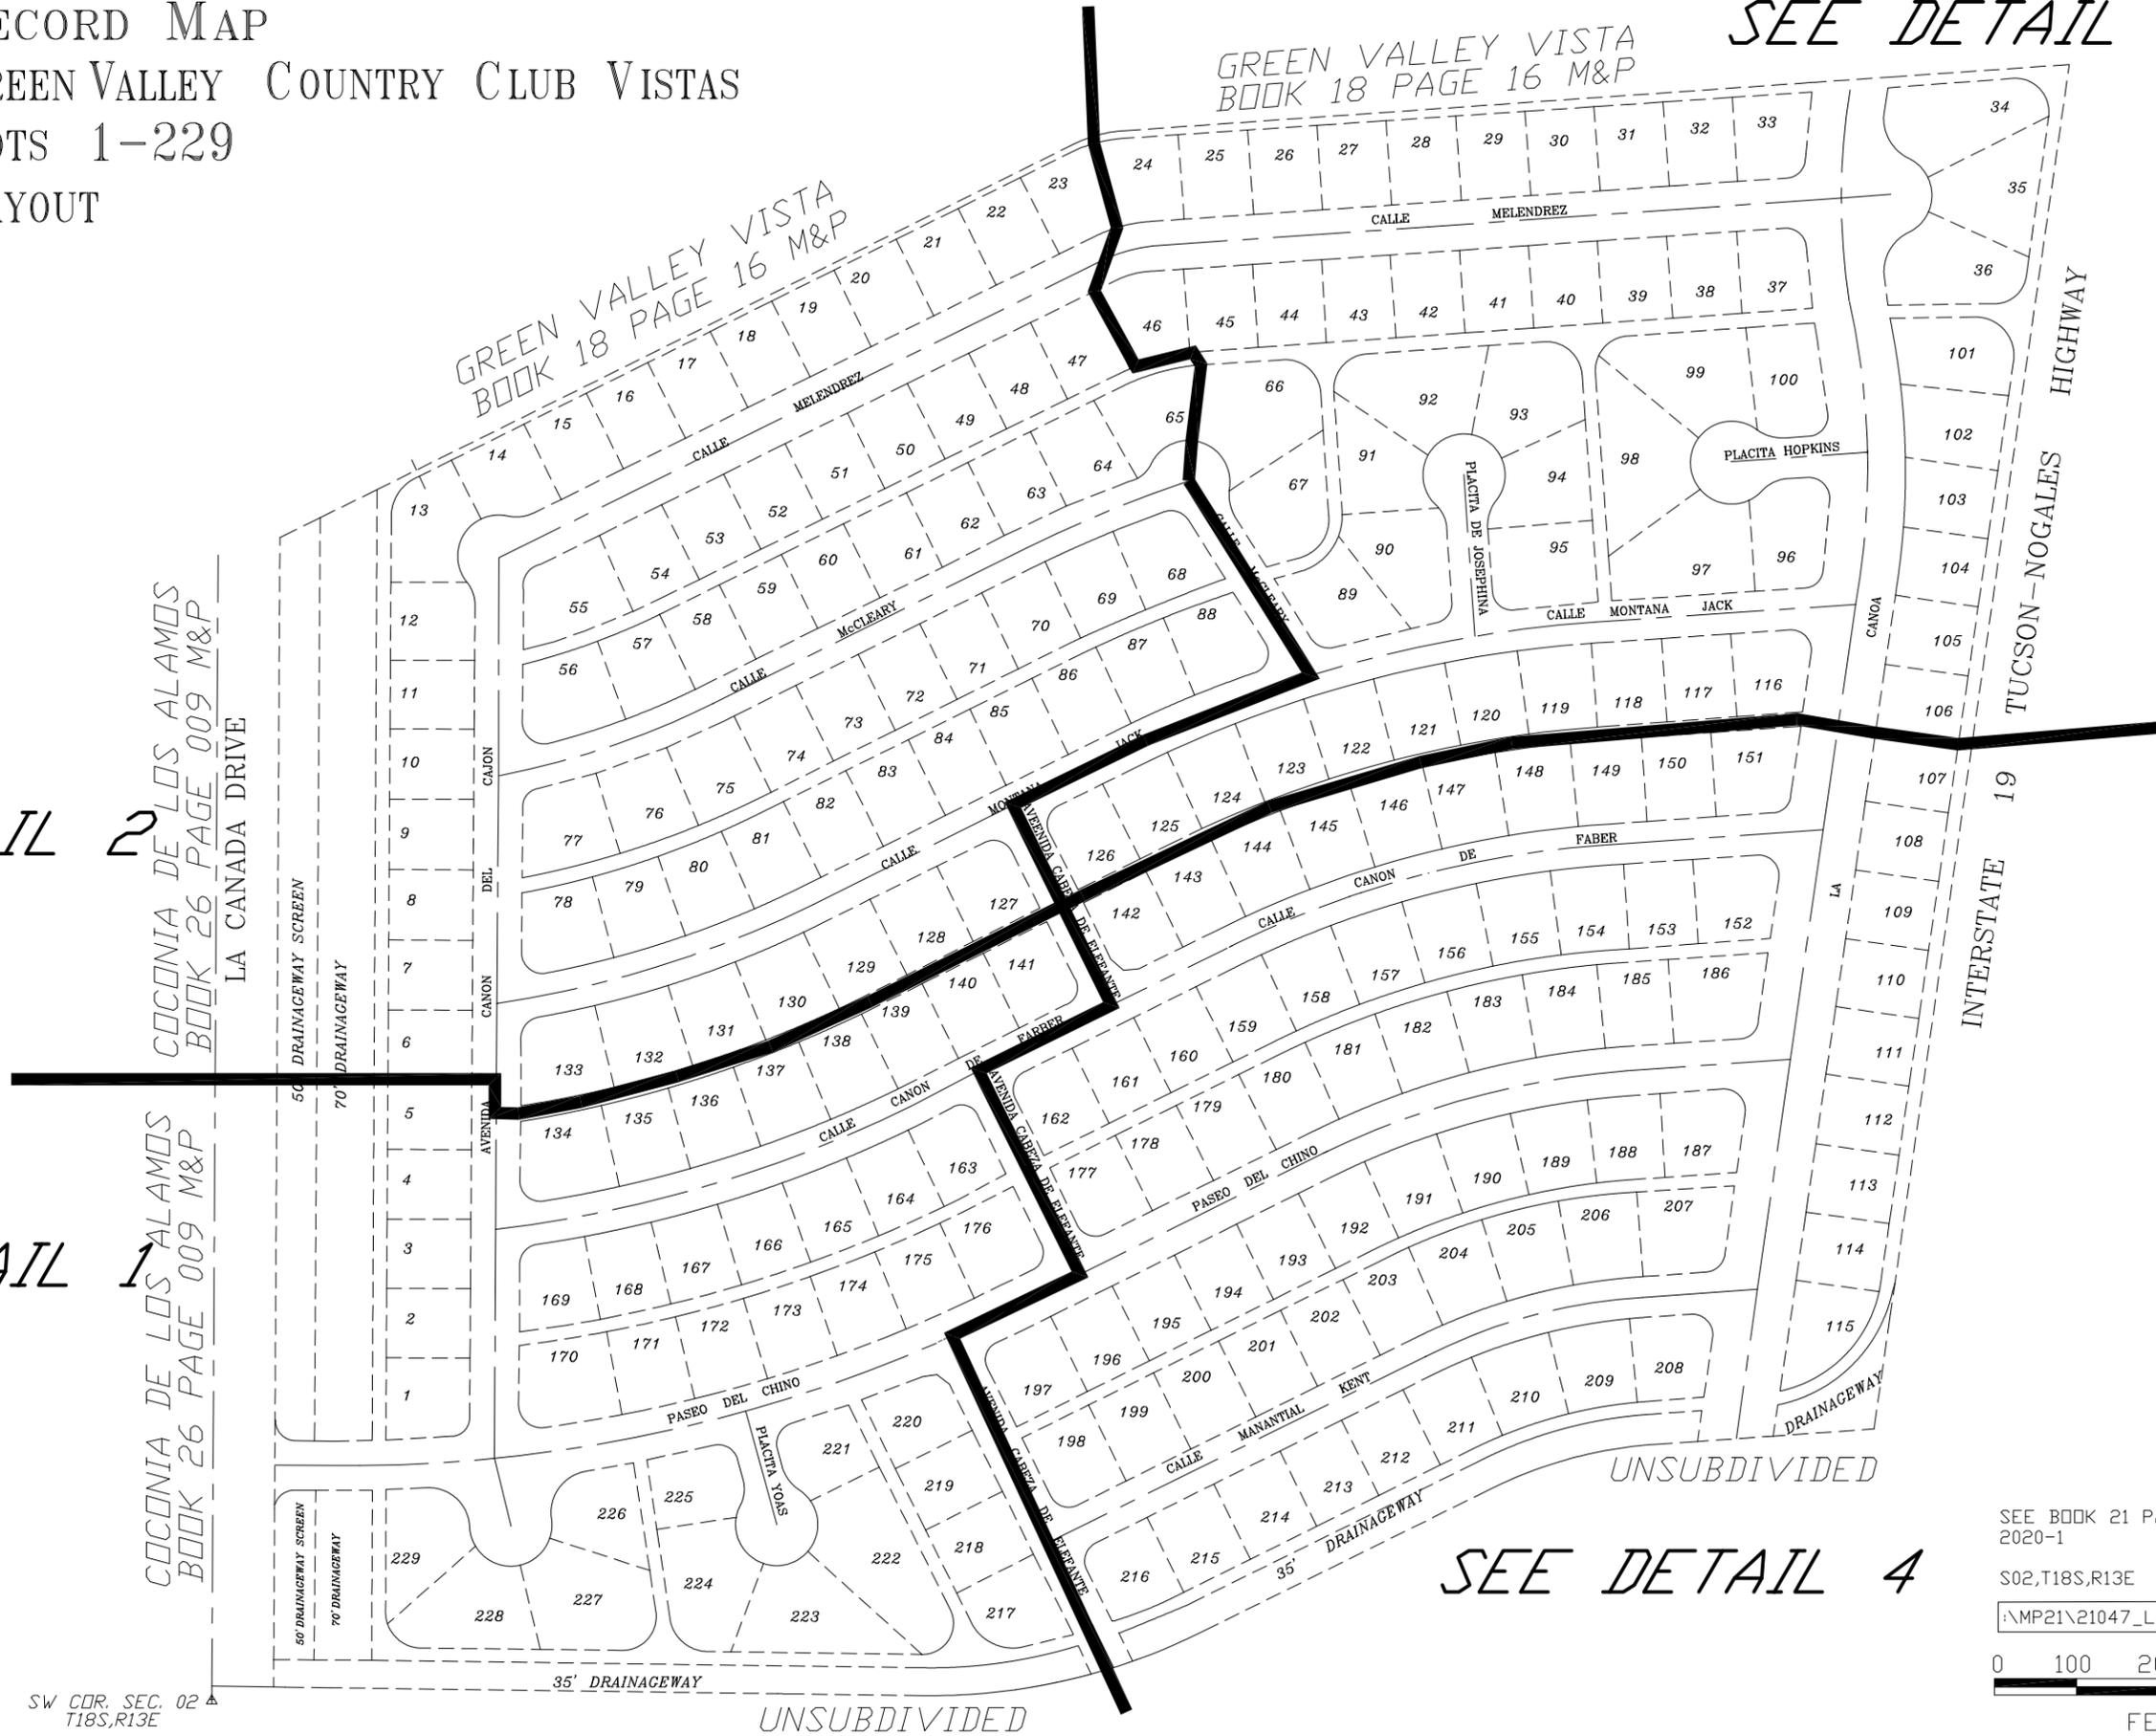

TUCSON-NOGALES  
HIGHWAY

INTERSTATE 19



SEE BOOK 21 PAGE 47 M&P  
2020-1

S02,T18S,R13E

:\M\21\21047\_LA- 02/24/20



SEE DETAIL 4

SW COR. SEC. 02  
T18S,R13E

UNSUBDIVIDED

UNSUBDIVIDED