

ASSESSOR'S RECORD MAP

225-27

CASAS DEL ORO NORTE TOWNHOUSES

A CONDOMINIUM PROJECT


LOT 3

UNSUBDIVIDED

CASAS DEL ORO NORTE  
BK 19, PG 100 M&P

PARCEL 225-27-059A  
ASSESSED WITH PORTIONS  
M&P 20/020  
M&P 19/039  
M&P 21/063  
M&P 24/099  
M&P 19/100

R=25'  
L=39.27'

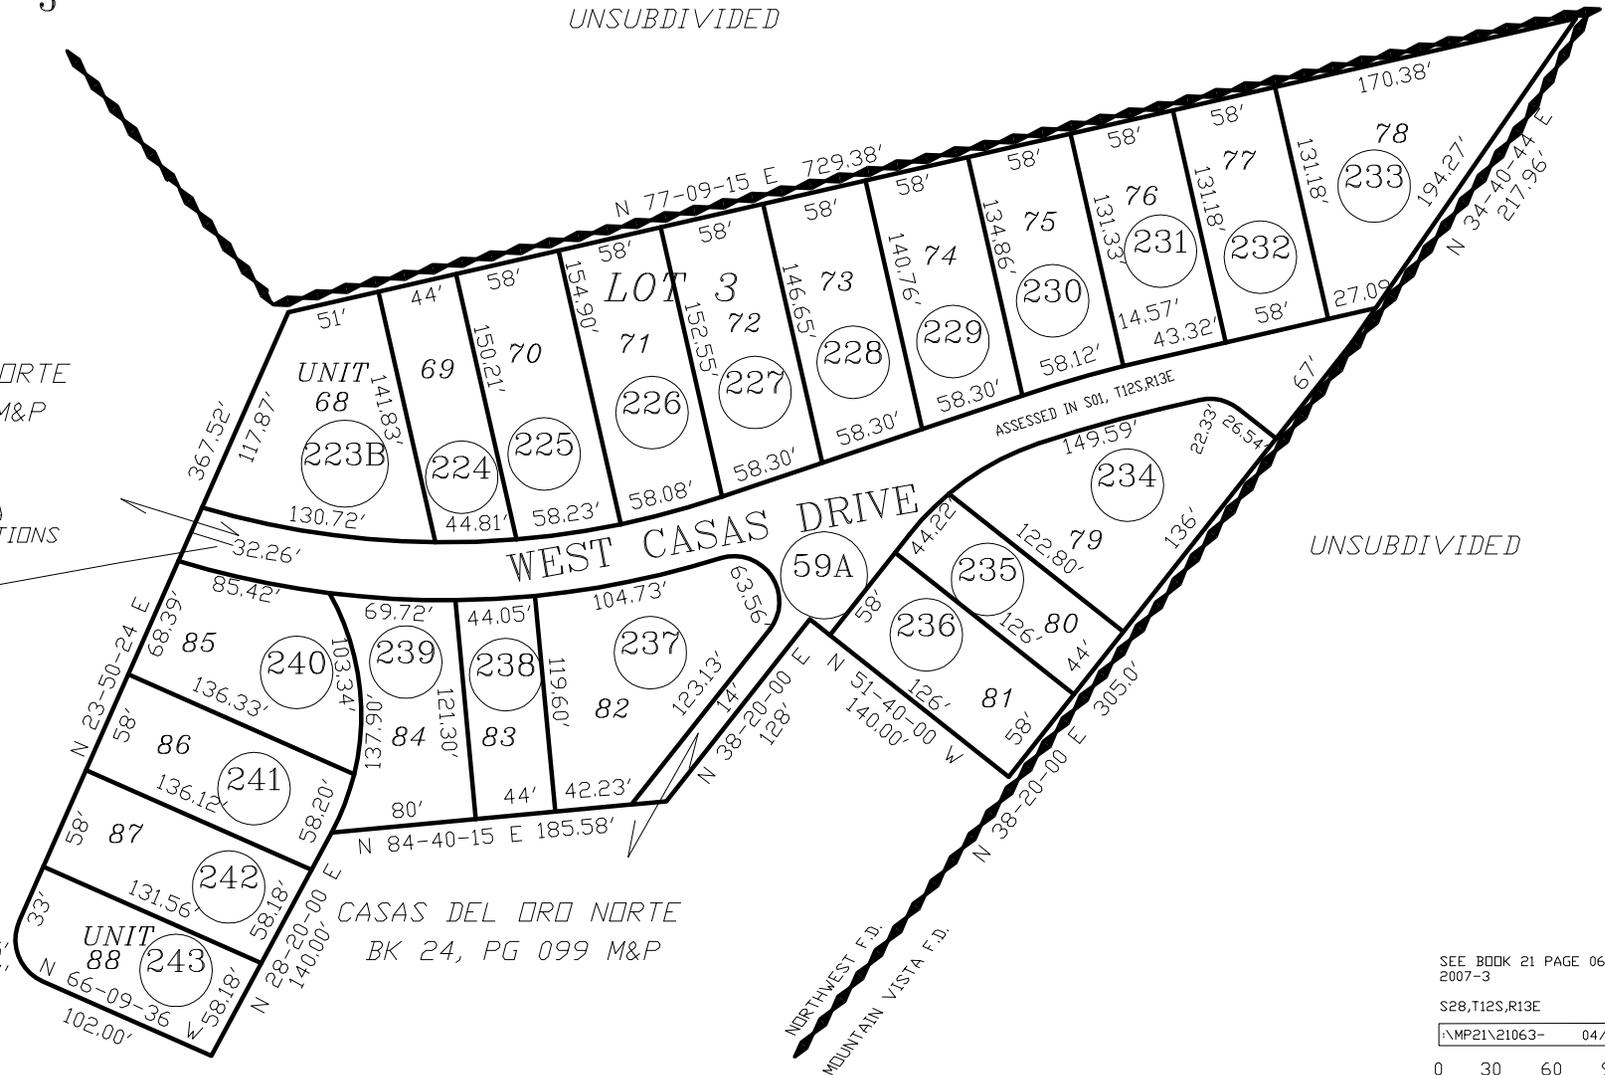

UNSUBDIVIDED

CASAS DEL ORO NORTE  
BK 24, PG 099 M&P

SEE BOOK 21 PAGE 063 M&P  
2007-3

S28,T12S,R13E

\\MP21\21063- 04/12/13

0 30 60 90 120

FEET

pinna  
county  
assessor