

ASSESSOR'S RECORD MAP

304-20

GREEN VALLEY TOWNHOUSES No. 3  
LOTS 001-258

DETAIL 1

(RESUB 21/042 M&P)

LAS CAMPANAS  
BOOK 47, PAGE 17 M&P

WEST LINE SAN IGNACIO DE LA CANADA LAND GRANT  
EXISTING 80' DRAINAGEWAY  
EXISTING 20' ALLEY


CALLE DEL DIABLO

UNSUBDIVIDED

VIA DEL HEROE  
(FORMERLY AVENIDA DE LUMBRE)

LA CANADA DRIVE R.M. 11/06

GREEN VALLEY TOWNHOUSES NO. 7  
BOOK 26 PAGE 41 M&P

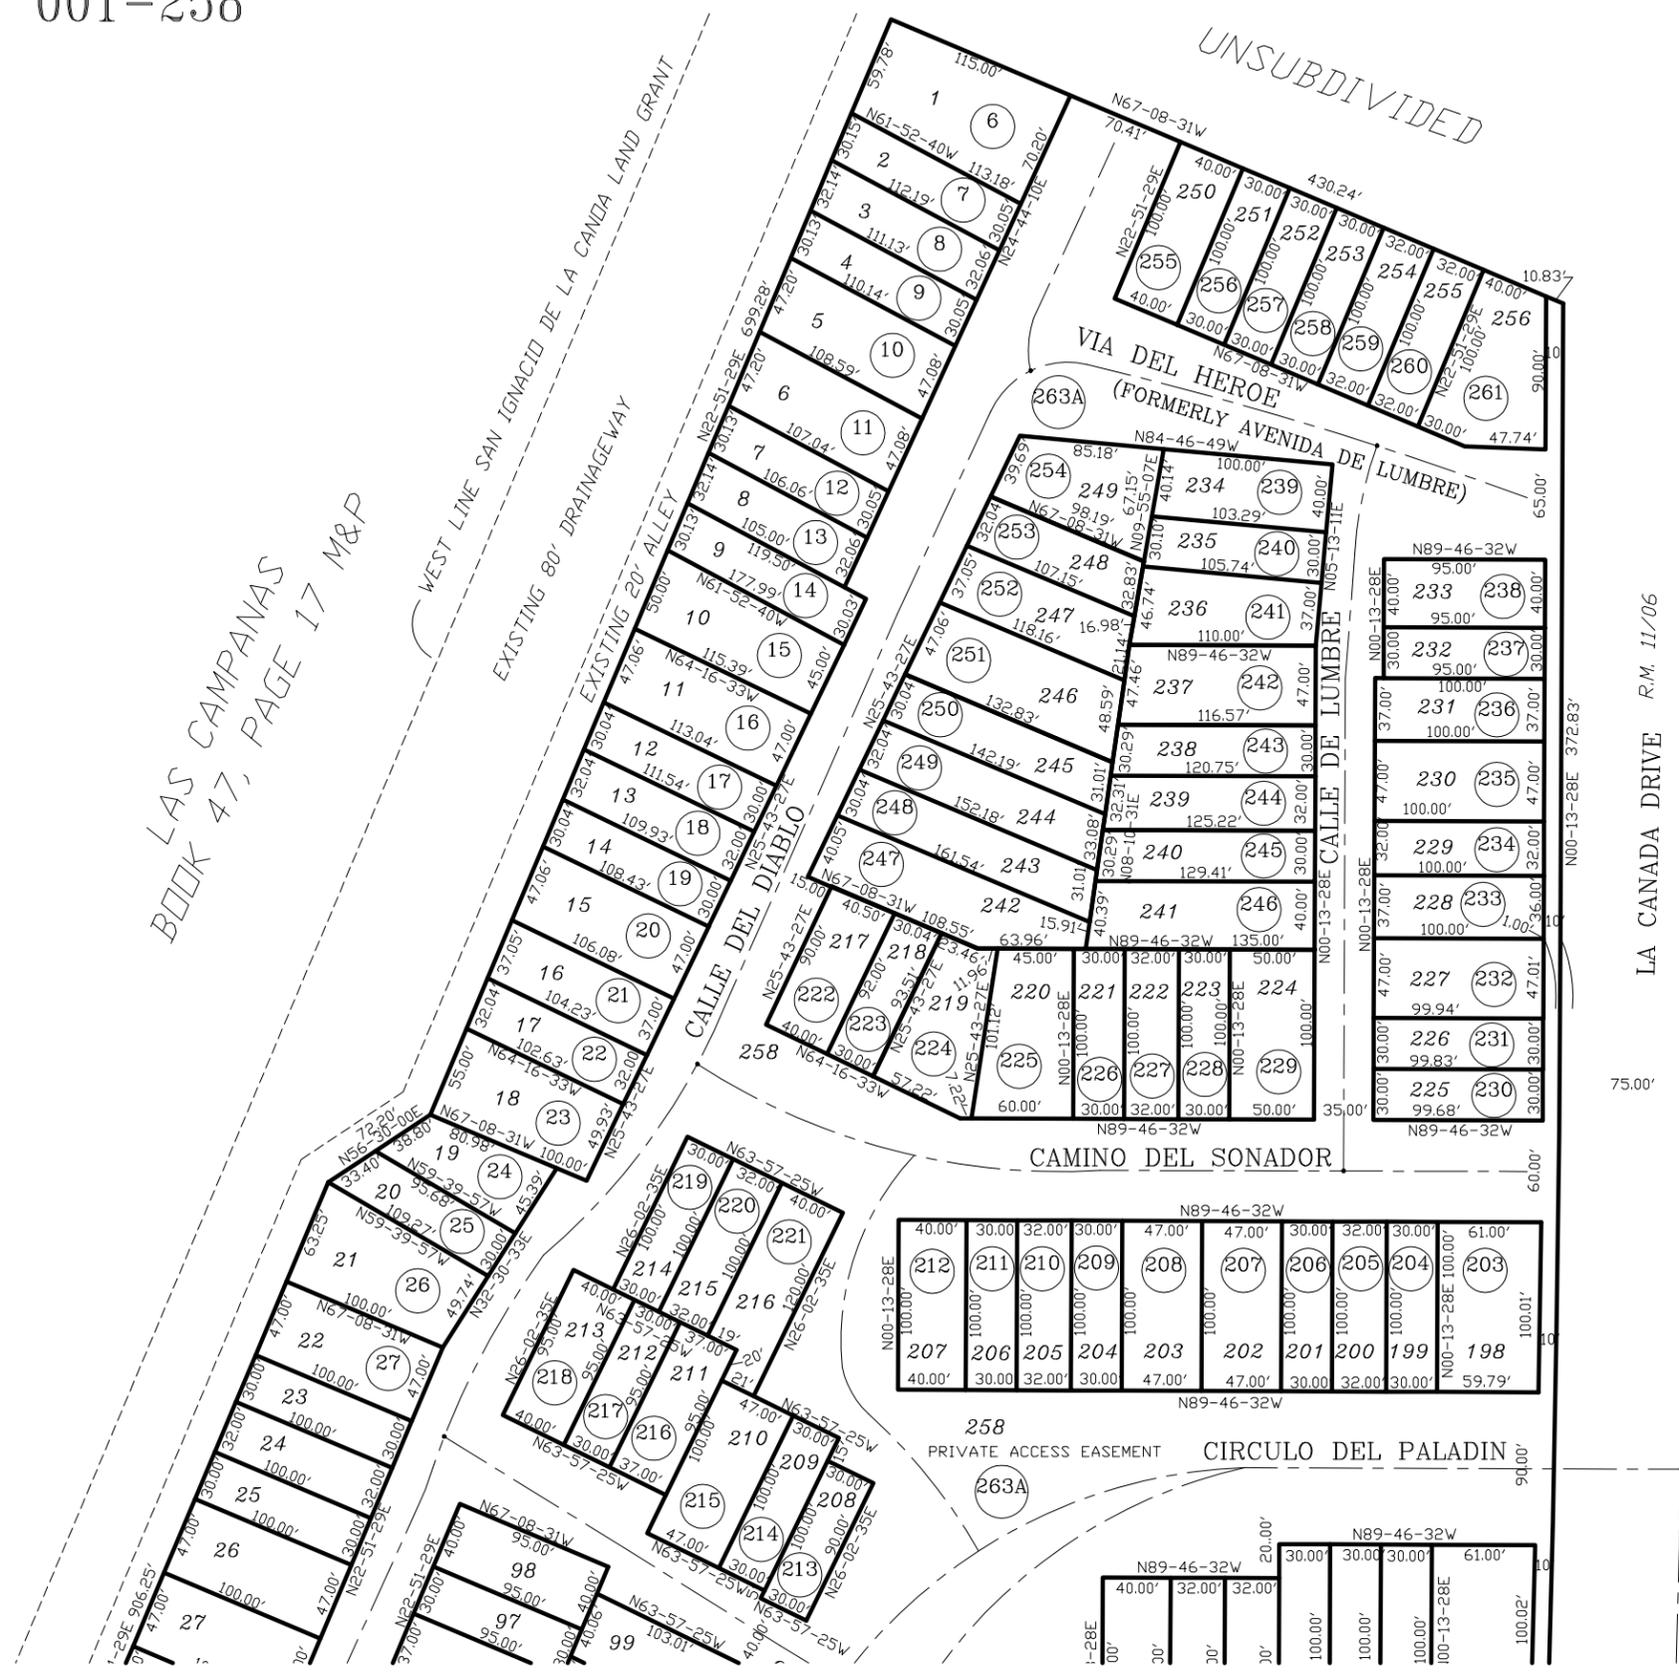

SEE BOOK 24 PAGE 093 M&P  
2007-1  
S10,T18S,R13E (DIG)  
CANADA LAND GRANT-CONTIN16

\\MP24\24093\_01- 08/10/11 DWL

