

ASSESSOR'S RECORD MAP
THE FOOTHILLS II
LOTS 141-185

DETAIL No. 1

SEE DETAIL #2



HILLS II
BOOK 27, PAGE 015
M&P

THE FOOTHILLS CLUSTERS
BOOK 27, PAGE 015
M&P

THE FOOTHILLS CLUSTERS
BOOK 27, PAGE 015
M&P

THE FOOTHILLS CLUSTERS
BOOK 27, PAGE 015
M&P

108-01

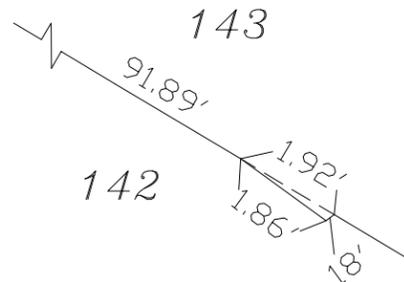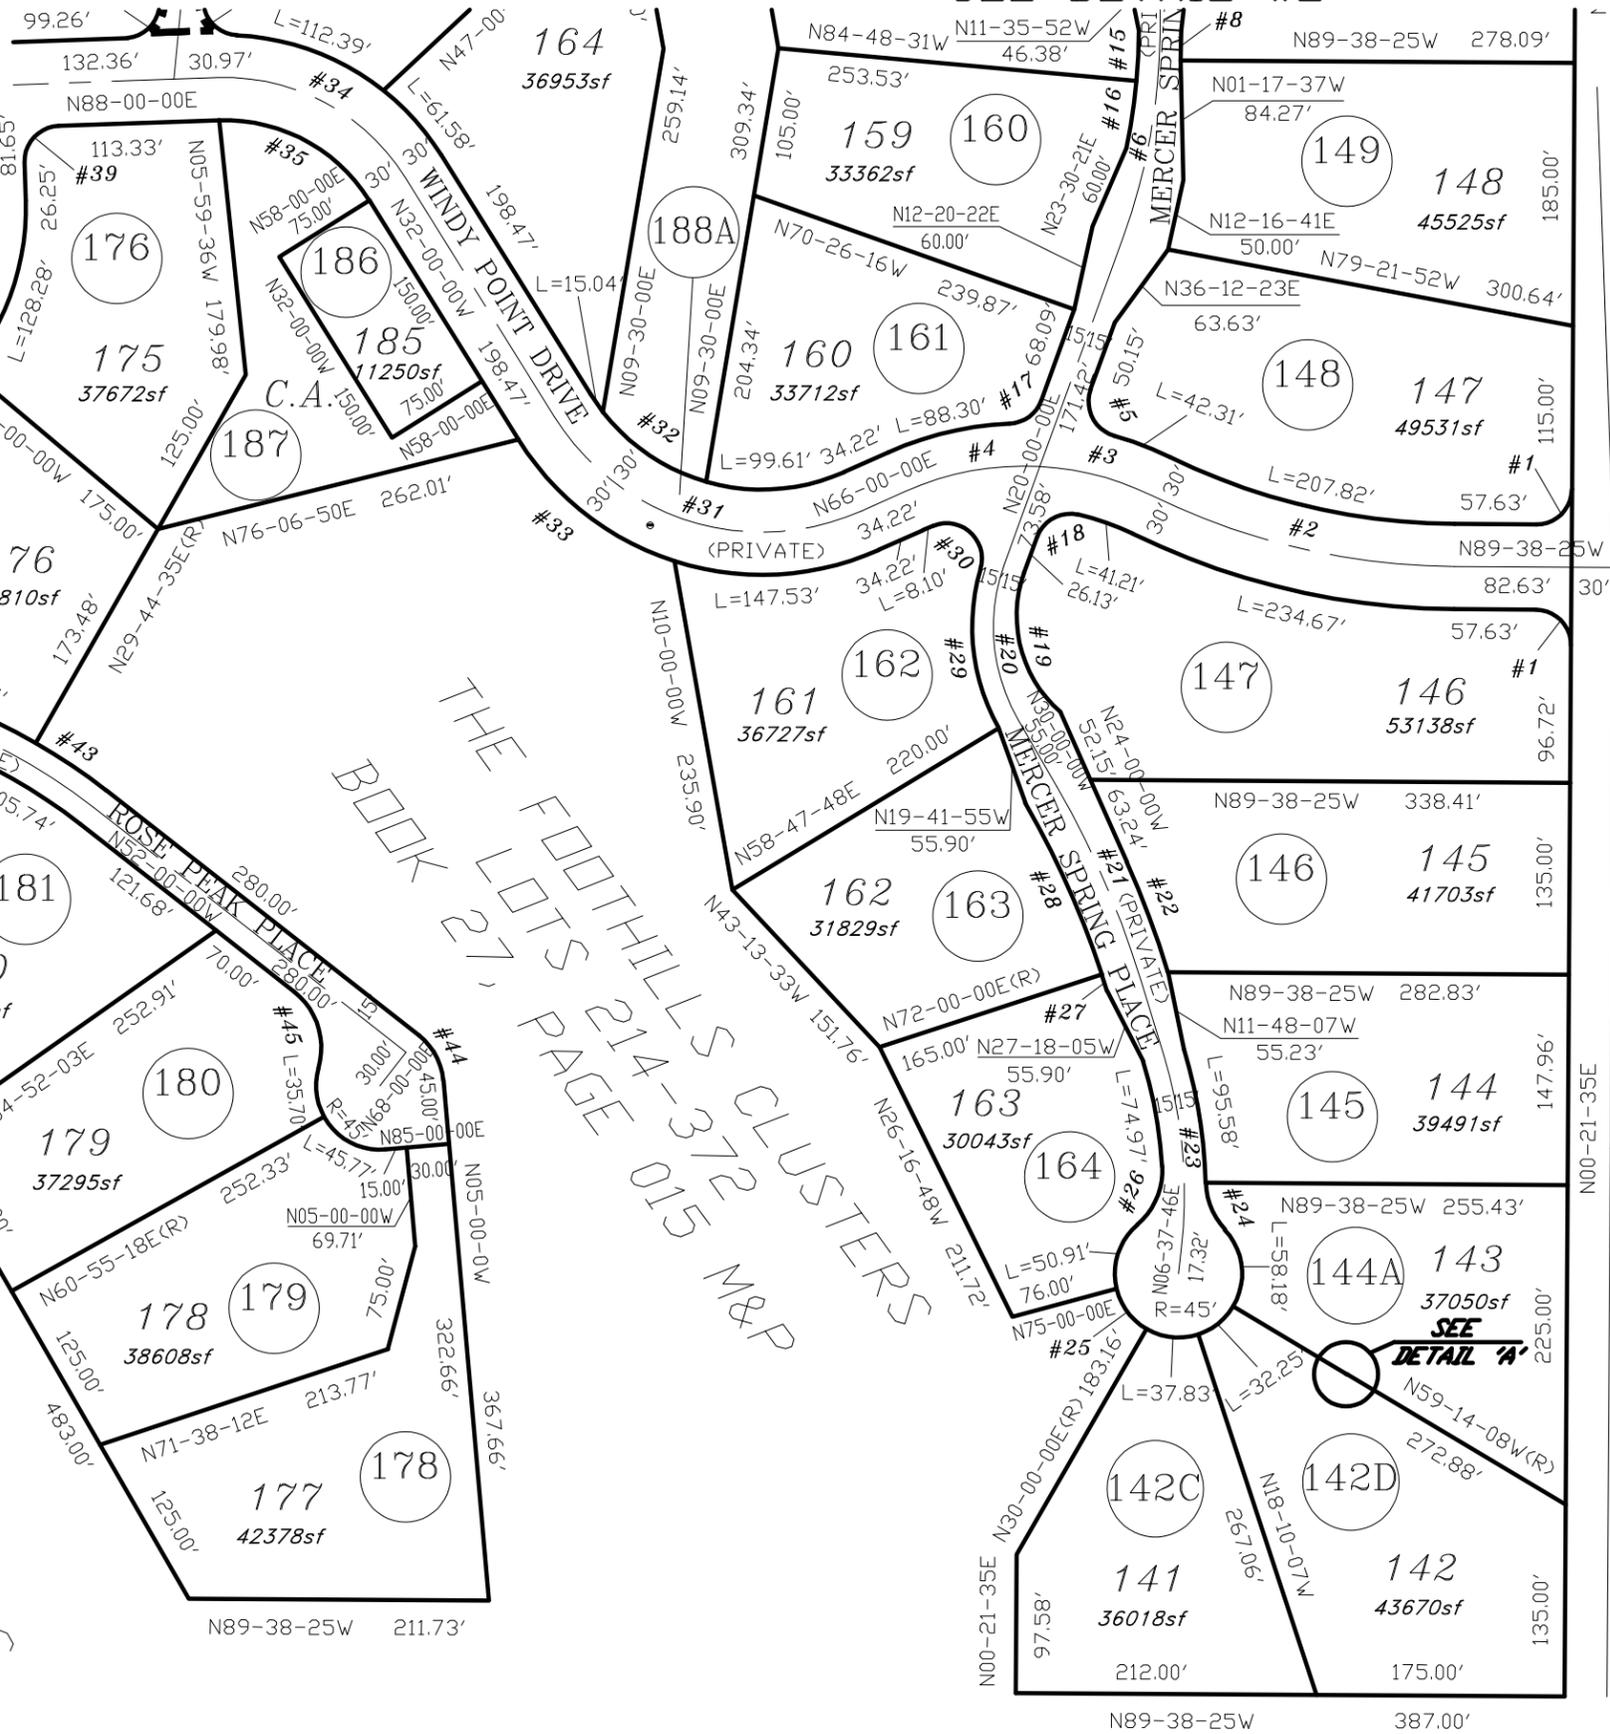

DETAIL 'A'
SCALE = 1"=5'

SEE BOOK 27, PAGE 024 M&P
2016-1

S04,T13S,R14E SD:04/27/18

\\MP27\27024_01- 04/27/18

0 60 120 180 240
FEET

pima
county
assessor