

ASSESSOR'S RECORD MAP
 VALORO ESTATES
 LOTS 001-015


224-32

ORD VALLEY ESTATES
 13/060 M&P

FORMERLY
 203-23

W. 1/4 CDR.

ORD VALLEY ESTATES
 13/060 M&P

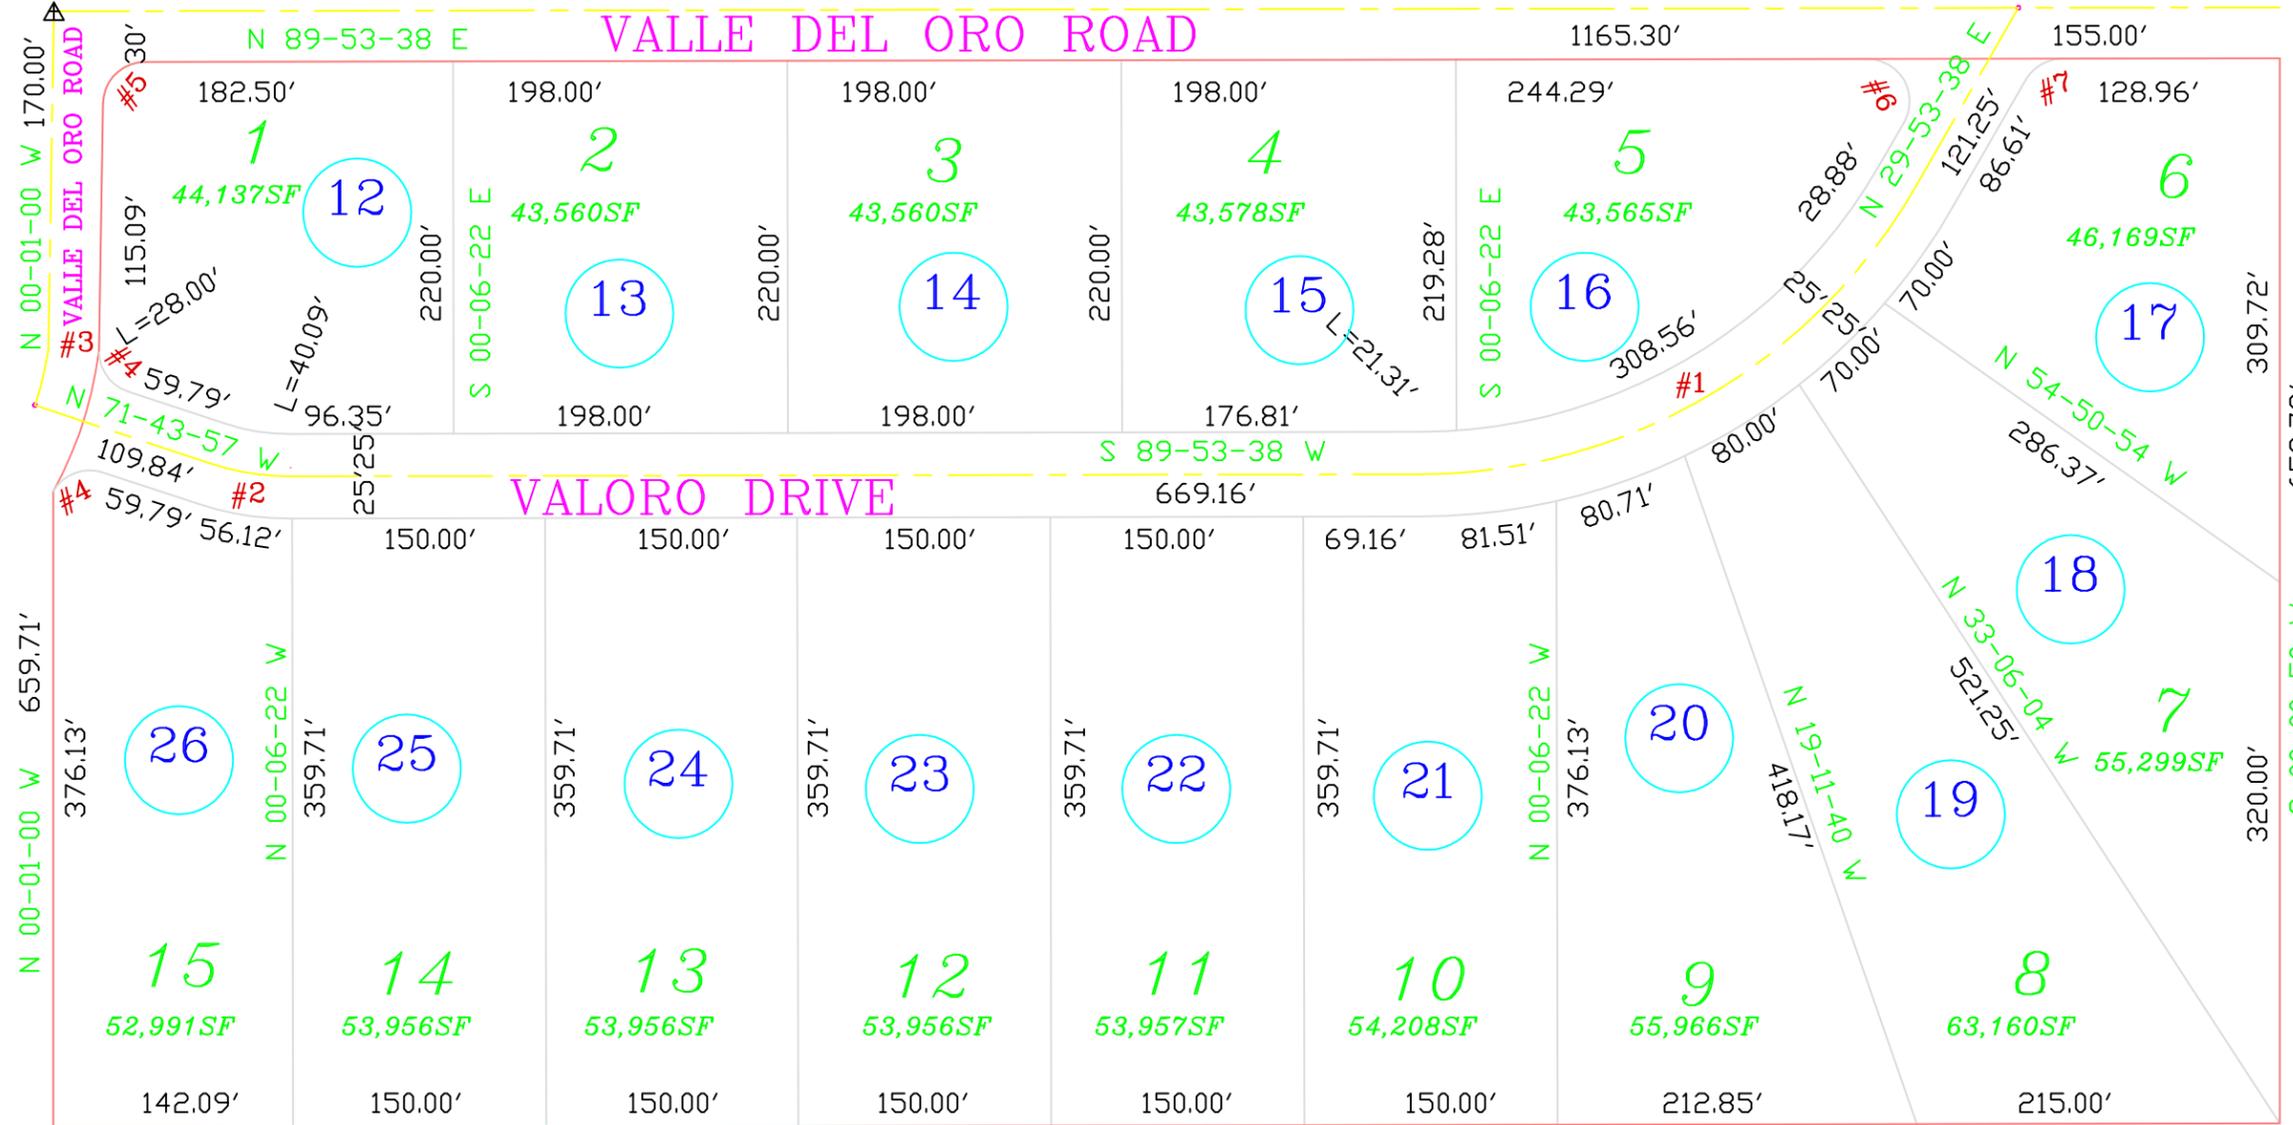

ORD VALLEY HEIGHTS
 29/026 M&P



1/64 CDR.
 FD. 5/8' I.P.

CURVE TABLE

NO.	R	△	L
1	340.00'	60-00-00	356.05'
2	150.00'	18-22-25	48.10'
3	200.00'	18-17-03	63.82'
4	25.00'	78-41-32	34.34'
5	25.00'	89-54-38	39.23'
6	25.00'	120-00-00	52.36'
7	25.00'	60-00-00	26.18'

ORD VALLEY HEIGHTS
 29/026 M&P

SEE BOOK 29 PAGE 001 M&P
 2001

S13,T12S,R13E

:\MP29\29001- 01/29/02 DML

