

# ASSESSOR'S RECORD MAP

## DESERT SHADOWS

### LOTS 312 THRU 511


### DETAIL No 3

140-14


-FORMERLY-  
139-11

DESERT SHADOWS  
LOTS 1 THRU 118  
RECORDED IN BOOK 25 OF  
MAPS AND PLATS AT PAGE 69

ACTION	BY	DATE
DRAWN	V R	4/19/78
TRACED		
CHECKED	A L	6/27/78
APPROVED	G C	6/27/78
RELEASED		

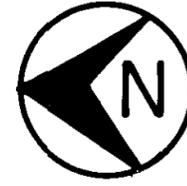

SEE DETAIL NO 2

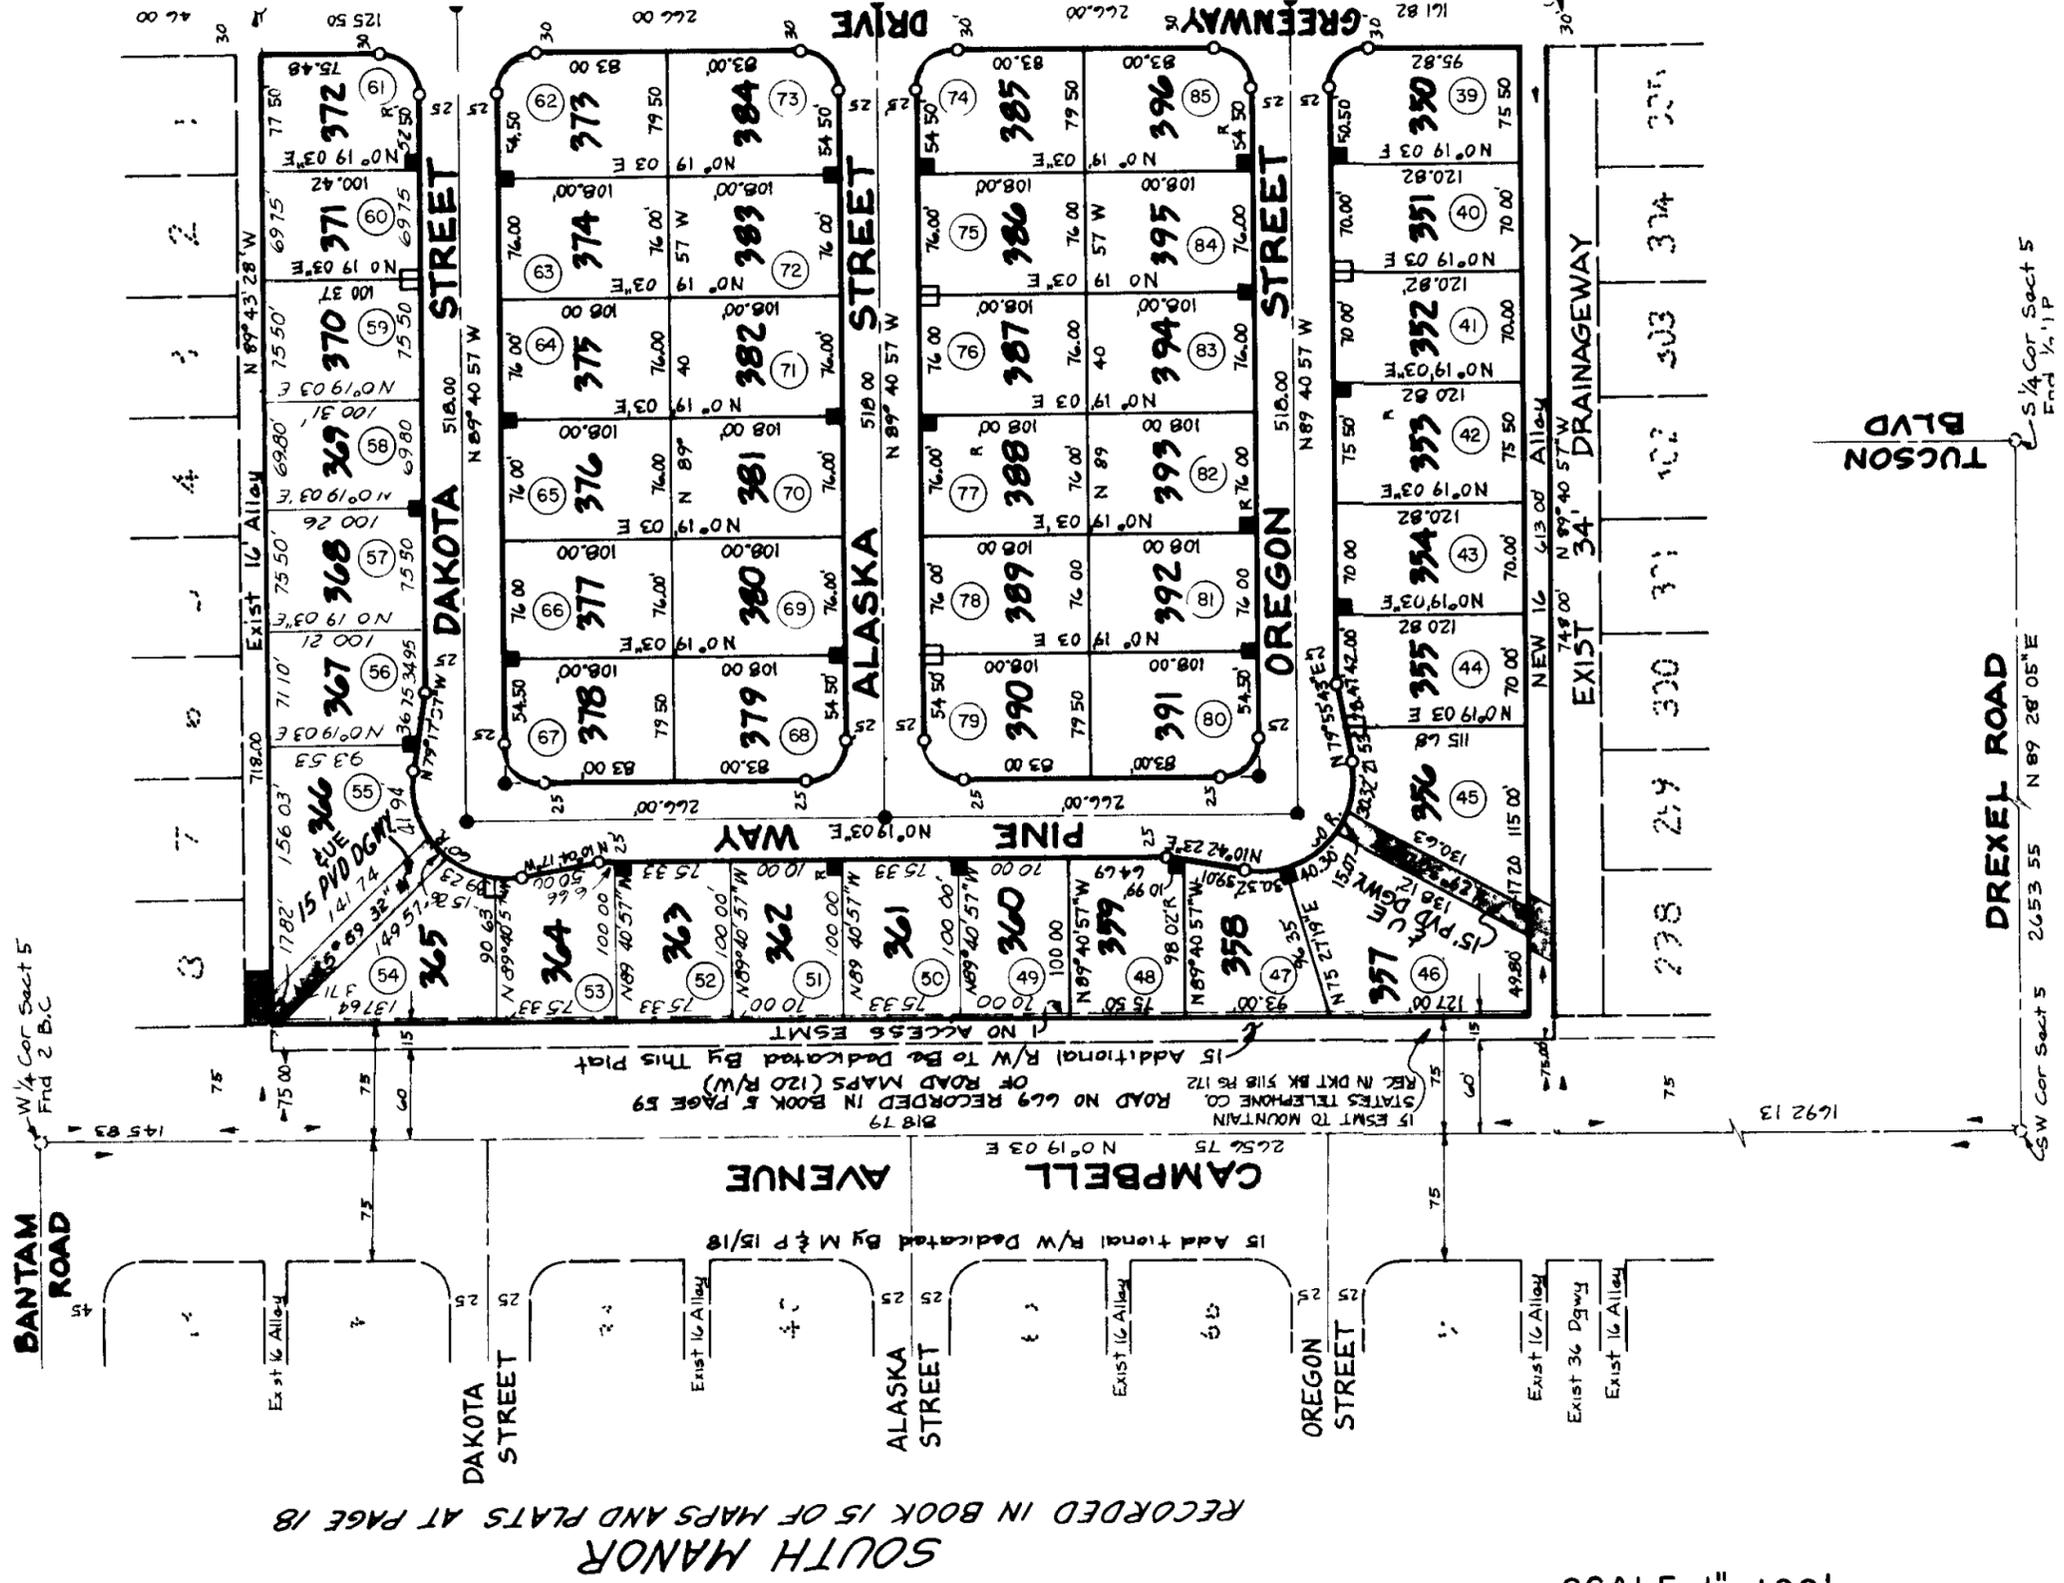

SOUTH MANOR  
RECORDED IN BOOK 15 OF MAPS AND PLATS AT PAGE 18

SCALE 1" = 100'

SEE BOOK 6 PAGE 86 R S

SEE BOOK 29 PAGE 45

1988-1

M29045\_03

144(4)