



RECORD MAP OAK TREE II AT MIDVALE LOTS 273 - 519 DETAIL 2

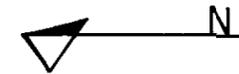

NOW MIDVALE PARK ROAD
(MIDVALE ROAD)

SEE DETAIL 1

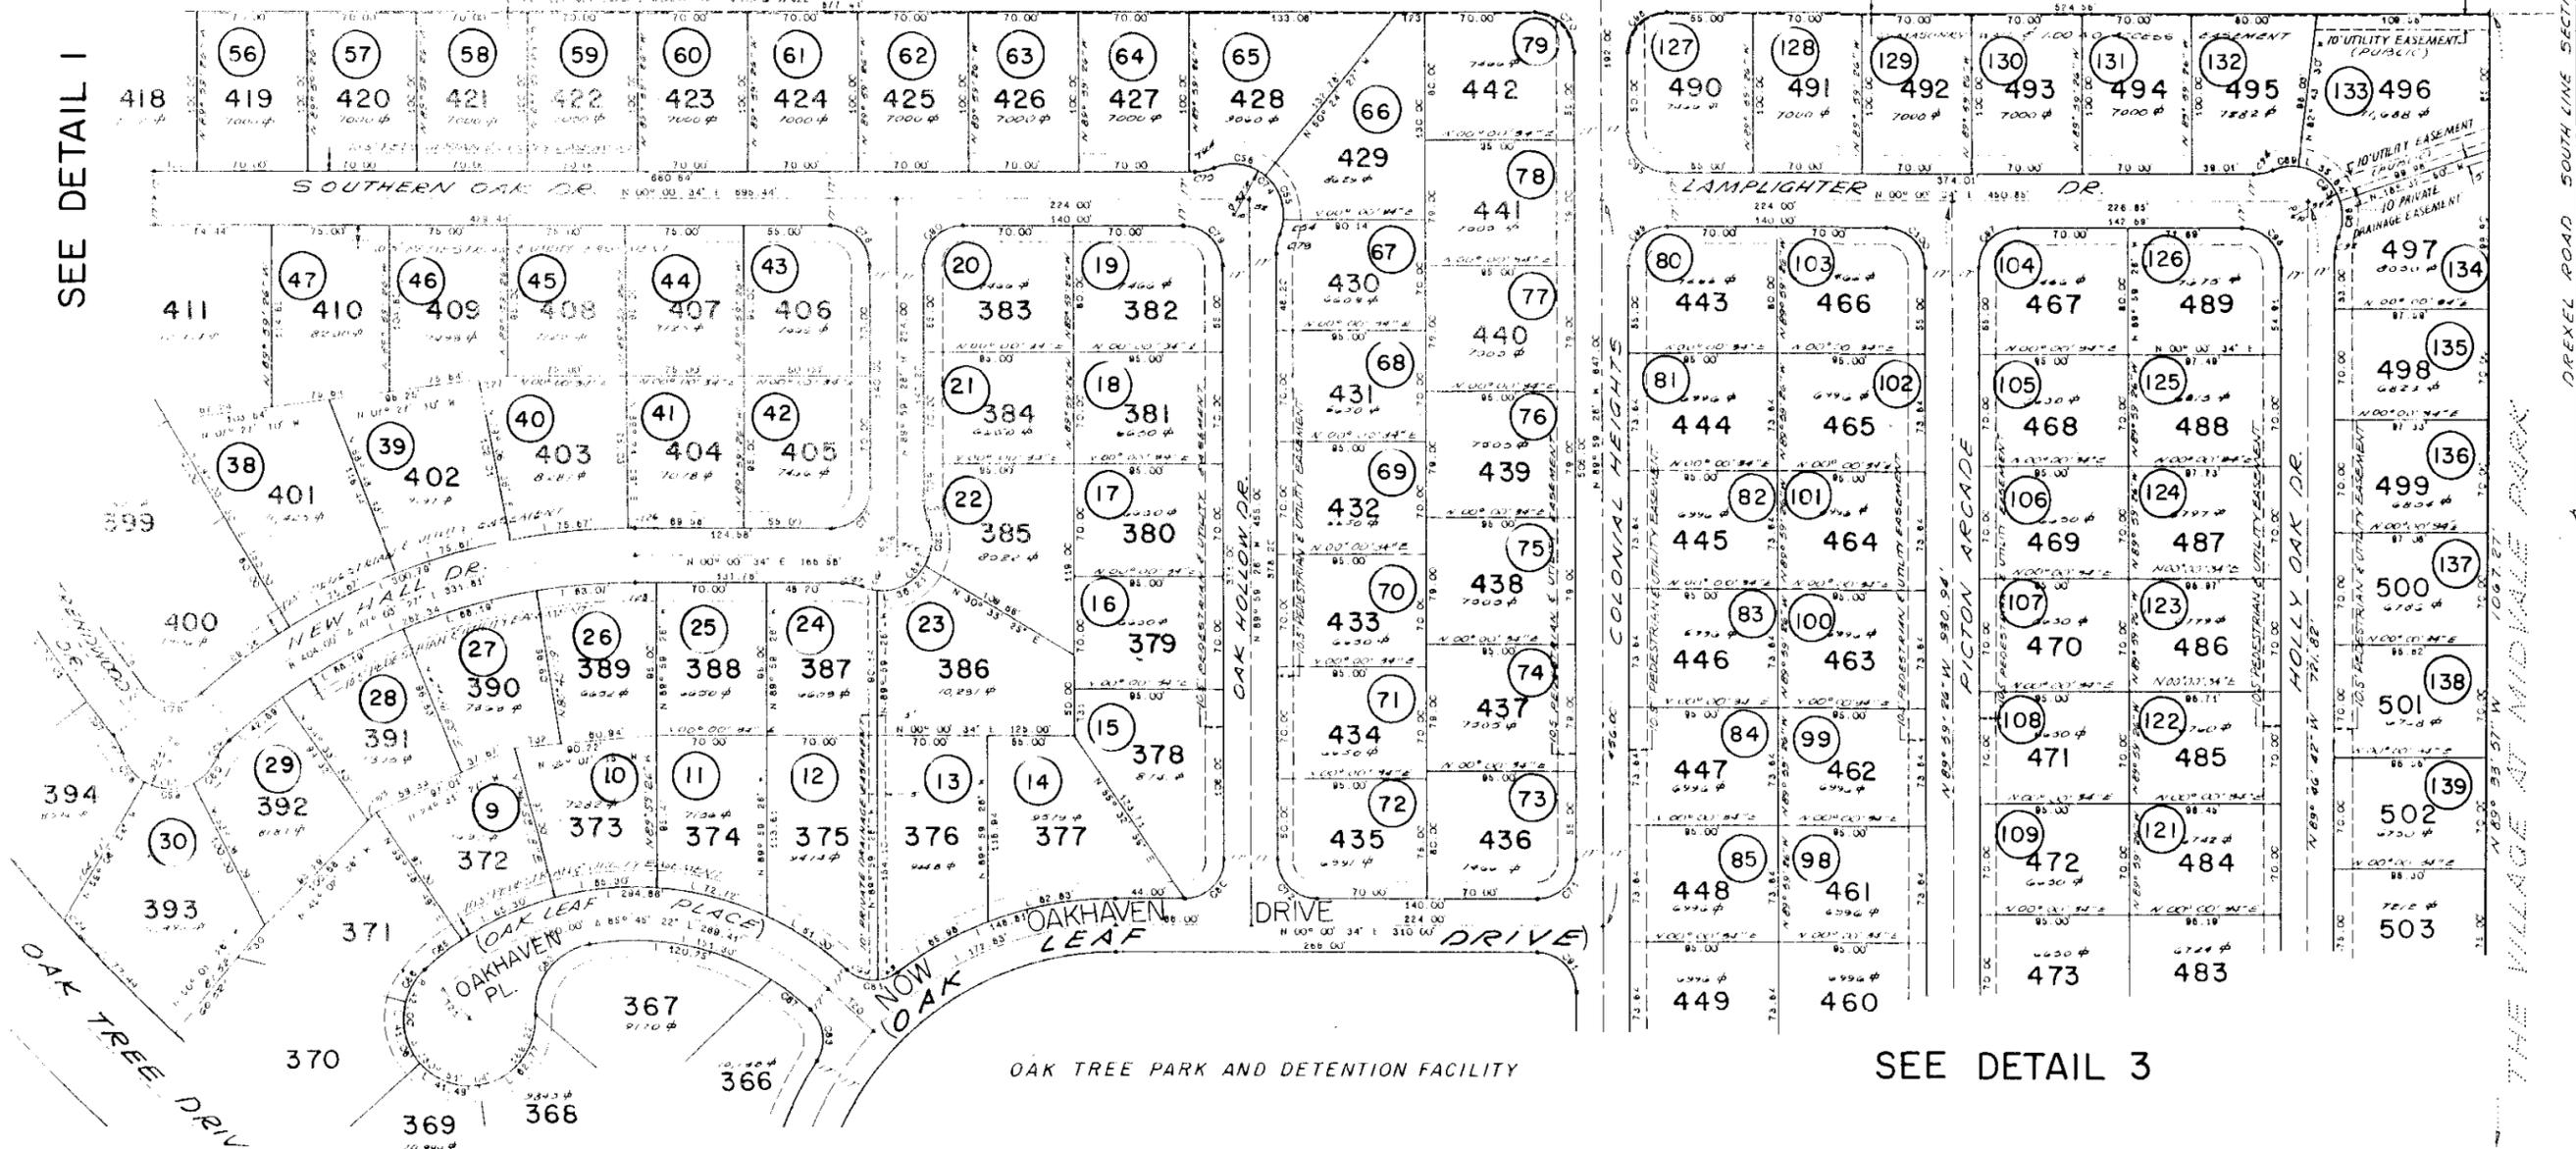

SEE DETAIL 3

CURVE DATA

LABE	BEARING	ANGLE	ARC LENGTH	CHORD LENGTH	TAN LENGTH

LINE DATA

LABE	BEARING	DISTANCE
SCALE - 1" = 100'
 SEE BOOK 36, PAGE 58, M&P
 1985-1

M36058_02

1574(3)