

ASSESSOR'S RECORD MAP


133-39

RICHMOND PLACE LOTS 1-63, COMMON AREA A DETAIL I



SOLANO ESTATES UNIT
BK. 27 - PG. 32

DEDICATED BY
SOLANO ESTATES
BK. 23 - PG. 23

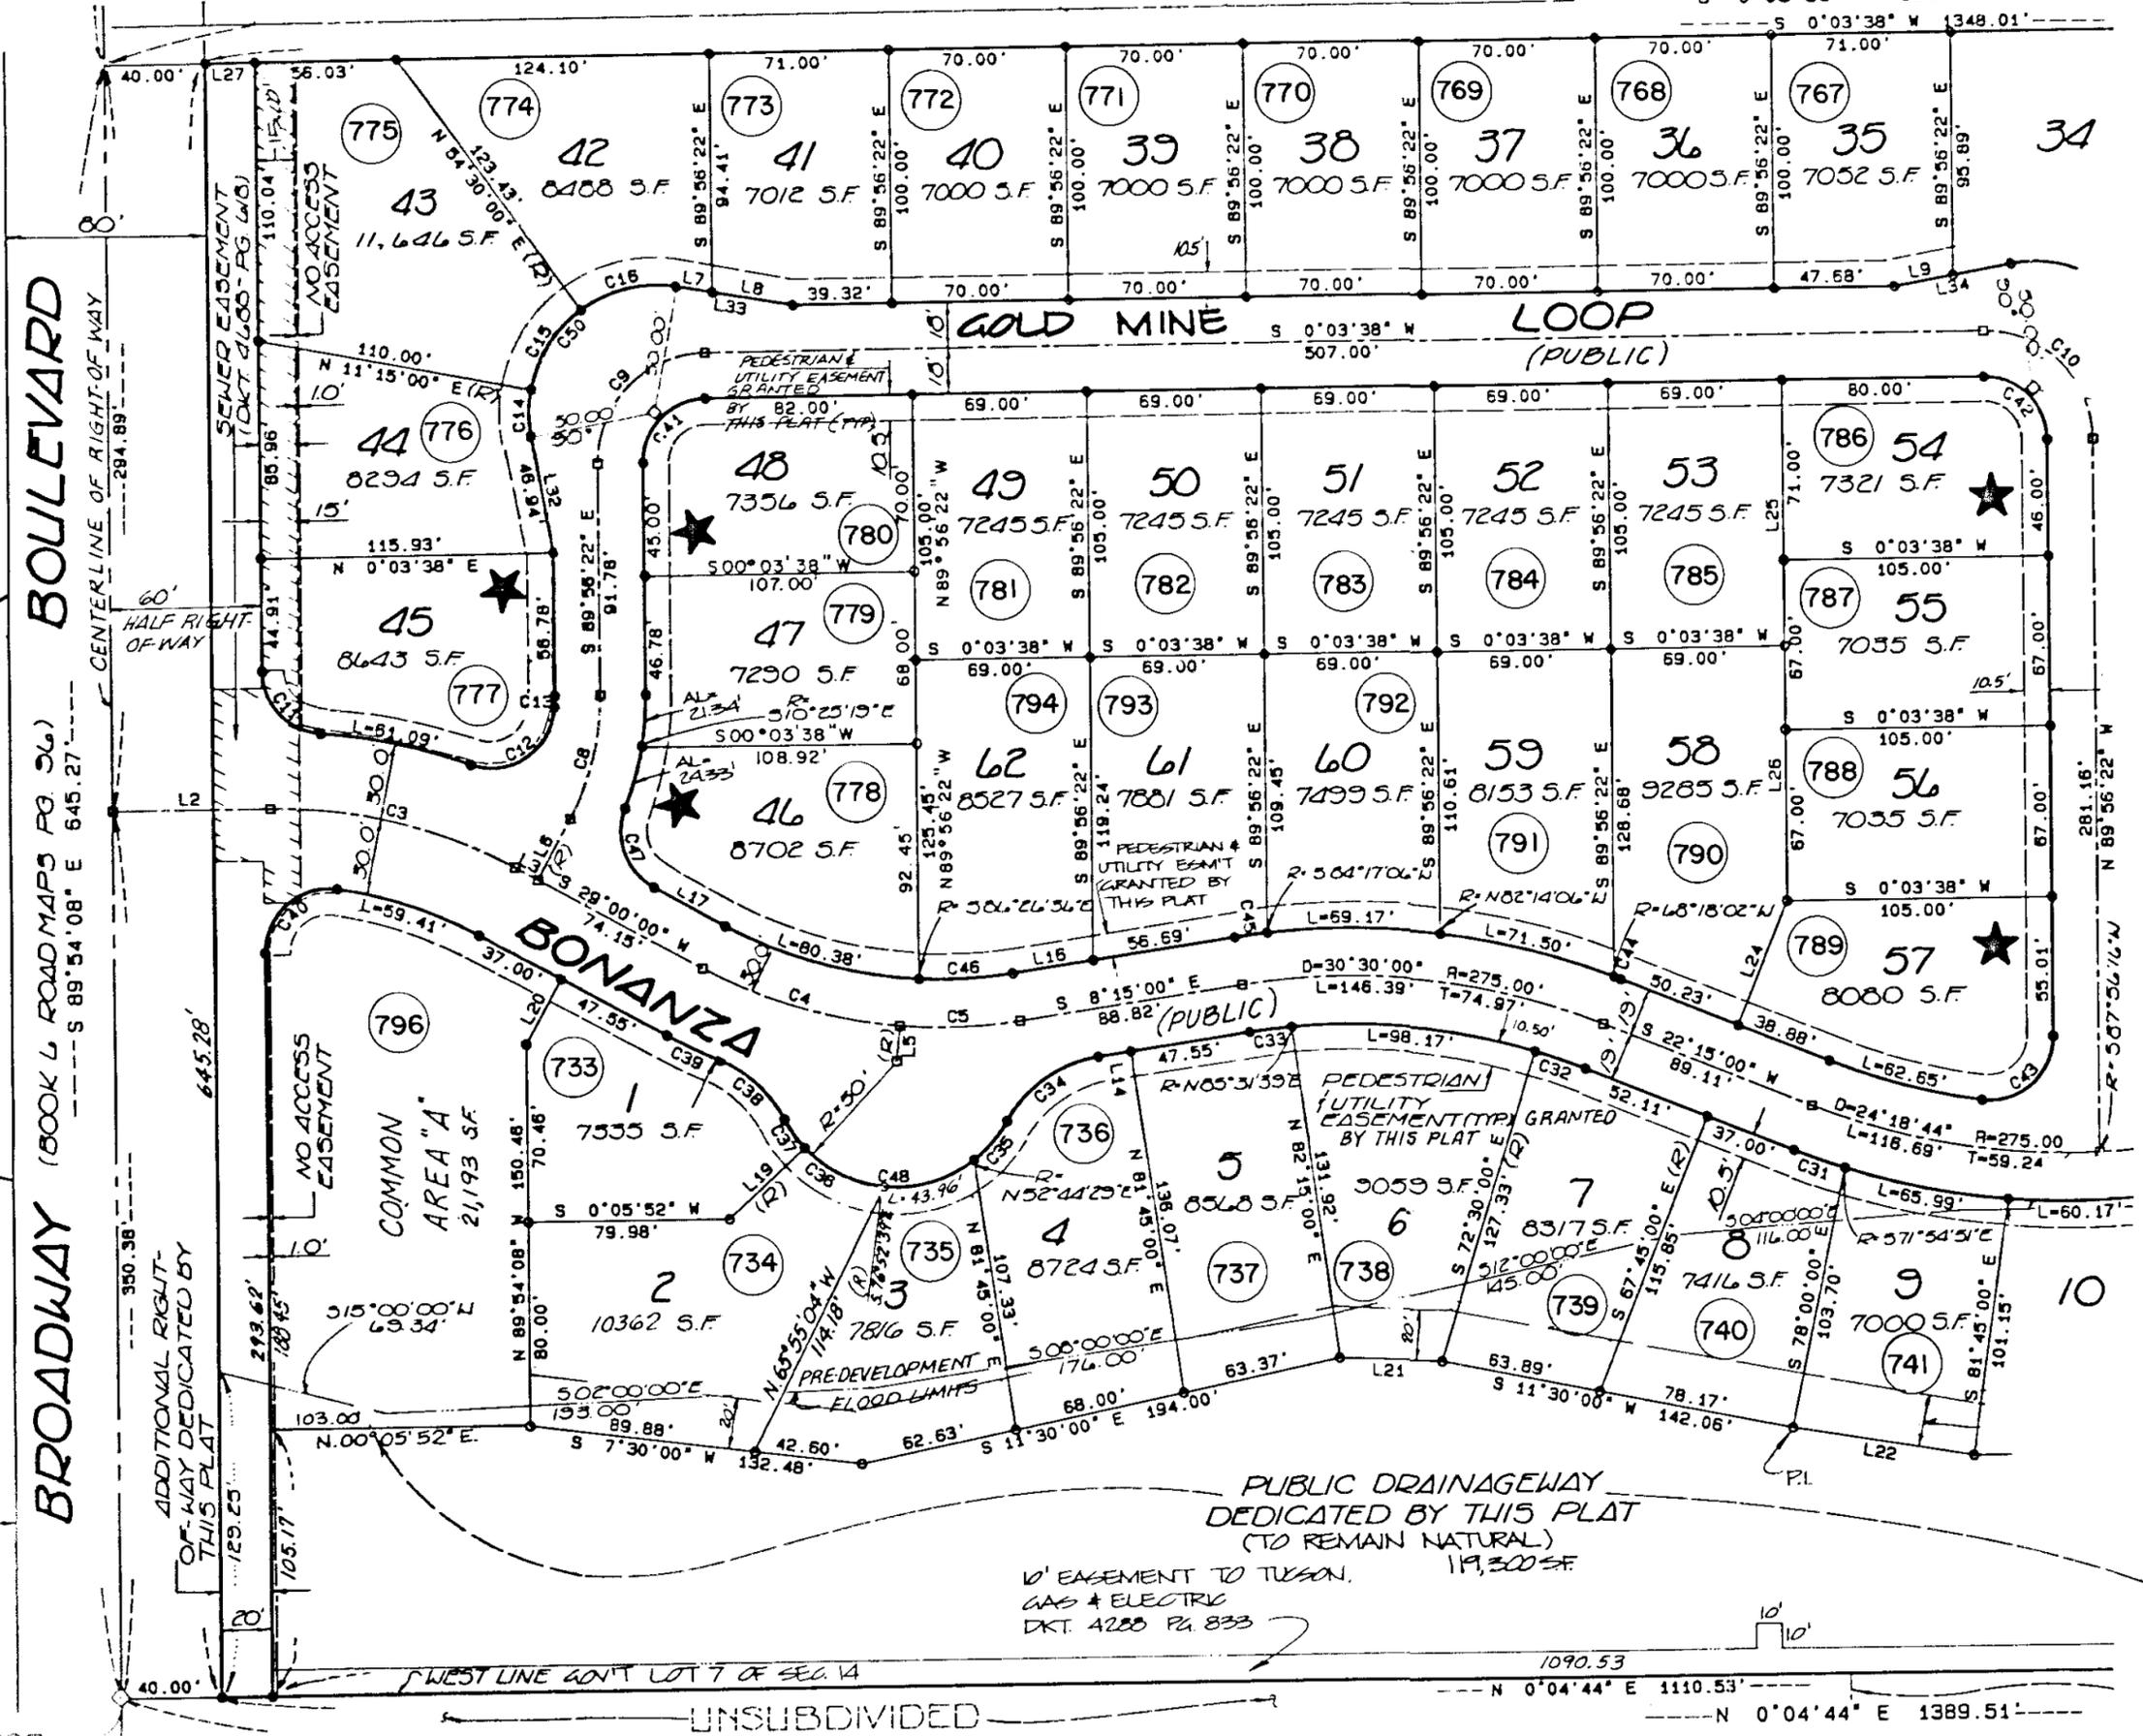

NVA COR
NO. 50
1/2" NVA,
200.47

SEE DETAIL 2

PUBLIC DRAINAGEWAY
DEDICATED BY THIS PLAT
(TO REMAIN NATURAL)
19,300 S.F.

10' EASEMENT TO TUSSON,
GAS & ELECTRIC
DKT. 4288 PG. 833

SCALE 1" = 60'
SEE BOOK 41 PAGE 53 M&P
1988-1
SEC 14, T14S R15E

M41053_01