


ASSESSOR'S RECORD MAP

109-03

EL DIAMANTE II

LOTS 1-40 & COMMON AREA A, B, & C

DETAIL 2

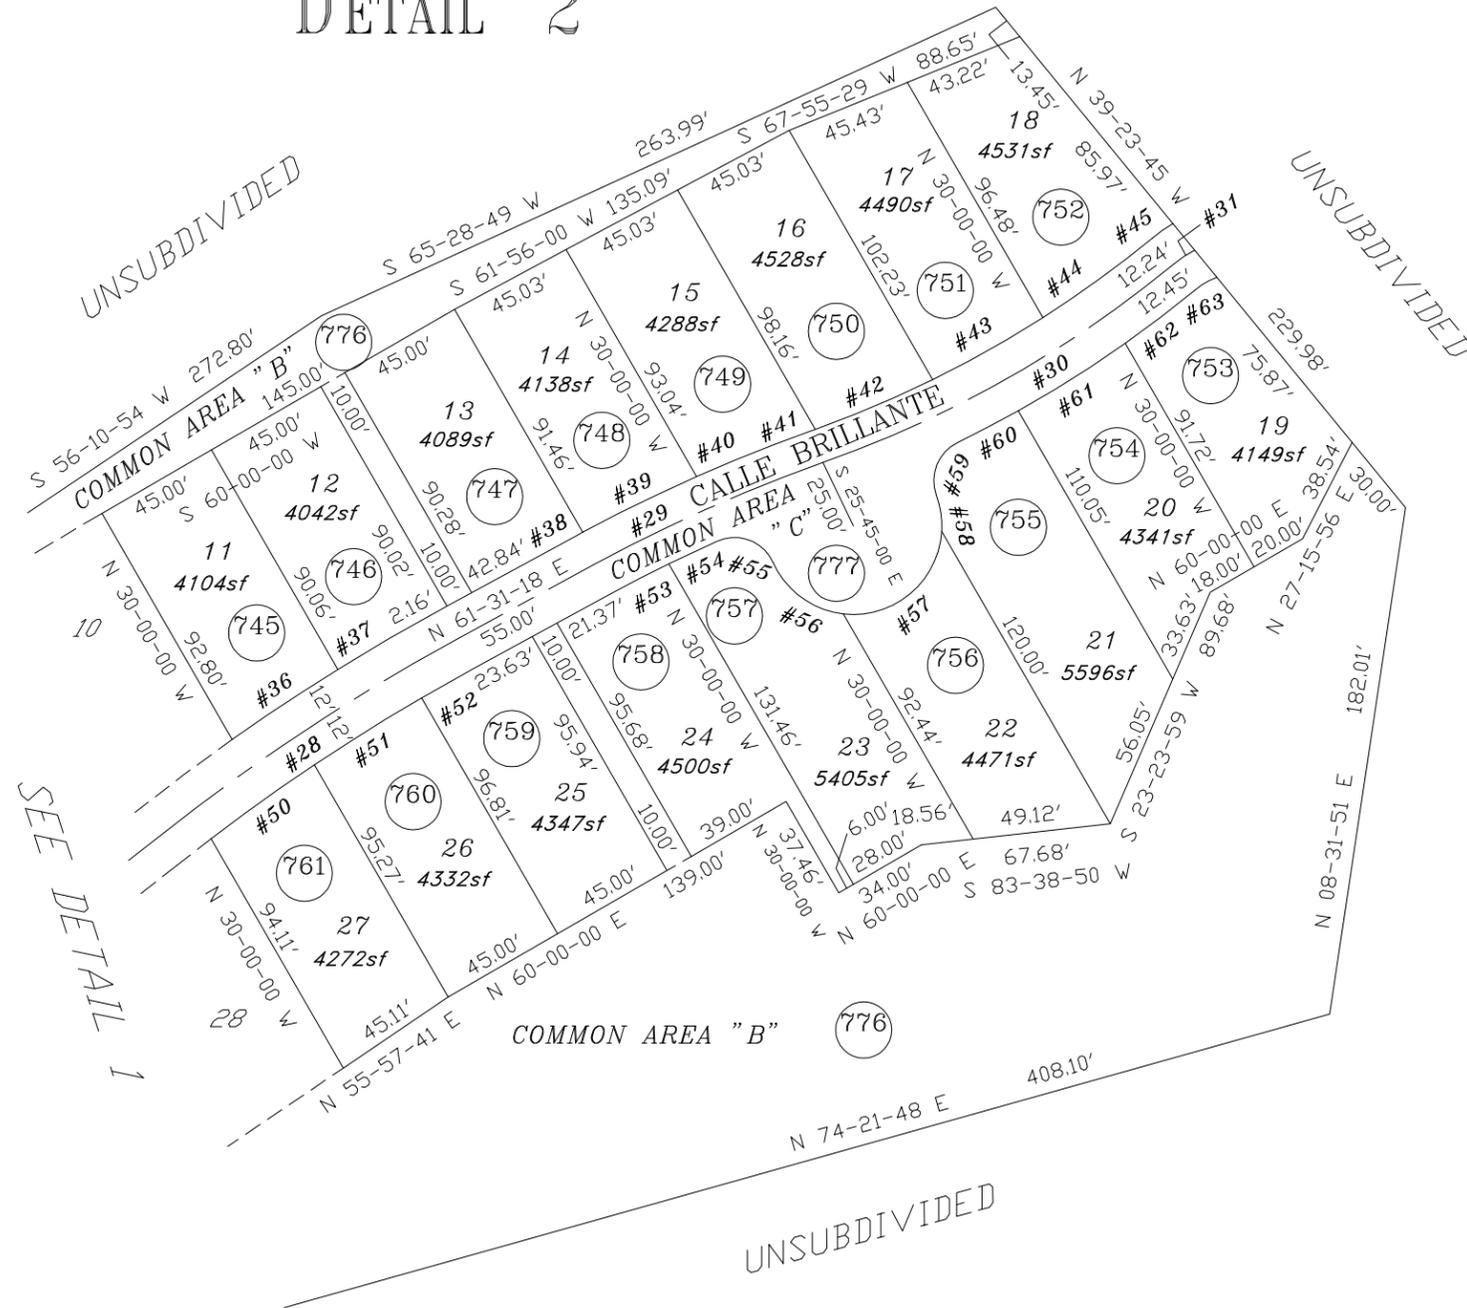

CURVE TABLE

NO.	R	△	L
1	45.00'	80-01-00	62.84'
2	750.00'	12-30-00	163.62'
3	33.00'	80-01-00	46.09'
4	738.00'	01-20-13	17.22'
5	110.00'	08-46-35	16.85'
6	110.00'	24-09-31	46.81'
7	110.00'	02-10-40	4.18'
8	150.00'	15-58-41	41.83'
9	150.00'	17-21-21	45.44'
10	150.00'	08-45-02	22.91'
11	110.00'	12-47-00	24.54'
12	110.00'	05-15-52	10.11'
13	110.00'	08-04-22	15.50'
14	10.00'	27-28-32	4.80'
15	10.00'	62-06-05	10.84'
16	35.00'	77-05-37	47.09'
17	35.00'	45-15-00	27.64'
18	35.00'	70-22-39	42.99'
19	10.00'	35-37-39	6.22'
20	10.00'	34-54-08	6.09'
21	57.00'	47-42-07	47.16'
22	762.00'	01-48-39	24.08'
23	762.00'	03-24-39	45.36'
24	762.00'	03-23-03	45.01'
25	762.00'	03-23-03	45.01'
26	762.00'	00-30-36	6.78'
27	820.00'	06-00-00	85.87'
28	740.00'	10-00-00	129.15'
29	570.00'	09-00-00	89.54'
30	415.00'	19-53-45	144.11'
31	40.00'	12-55-48	9.03'
32	808.00'	02-38-35	37.27'
33	808.00'	03-12-53	45.32'
34	808.00'	00-08-36	2.02'
35	752.00'	03-18-01	43.32'
36	752.00'	03-26-08	45.09'
37	752.00'	03-15-52	42.84'
38	582.00'	00-12-51	2.18'
39	582.00'	04-26-30	45.12'
40	582.00'	04-20-39	44.13'
41	403.00'	00-11-42	1.38'
42	403.00'	06-27-01	45.37'
43	403.00'	06-24-06	45.03'
44	403.00'	06-50-56	48.17'
45	52.00'	09-54-41	9.00'
46	832.00'	01-10-14	17.00'
47	832.00'	02-45-56	40.16'
48	832.00'	02-03-50	29.97'
49	728.00'	01-12-53	15.43'
50	728.00'	03-33-31	45.22'
51	728.00'	03-32-39	45.03'
52	728.00'	01-40-57	21.38'
53	558.00'	02-25-50	23.67'
54	588.00'	01-57-45	19.11'
55	15.00'	89-47-31	23.51'
56	31.50'	59-06-23	31.50'
57	31.50'	92-57-01	51.10'
58	31.50'	23-52-04	13.12'
59	15.00'	84-20-47	22.08'
60	427.00'	03-16-04	24.35'
61	427.00'	06-02-43	45.05'
62	427.00'	04-11-22	31.22'
63	28.00'	18-38-32	9.11'

SEE BOOK 44 PAGE 024 M&P
1993-1

S02,T13S,R14E

:\MP44\44024_02-03/13/92

