

# ASSESSOR'S RECORD MAP

## STARR PASS/GOLF CASITAS


### LOTS 1-32, BLOCK A, COMMON AREA A&B & COMMON PROPERTY G

DETAIL 2  
(Resub of Block 13,44/60 M&P)

116-27

NOW  
STARR PASS/ GOLF CASITAS 2  
LOTS 33-80, BLK A & B,  
& C.A. "A & B"  
45/27 M&P

SEE LAYOUT  
FOR BLOCK "A"

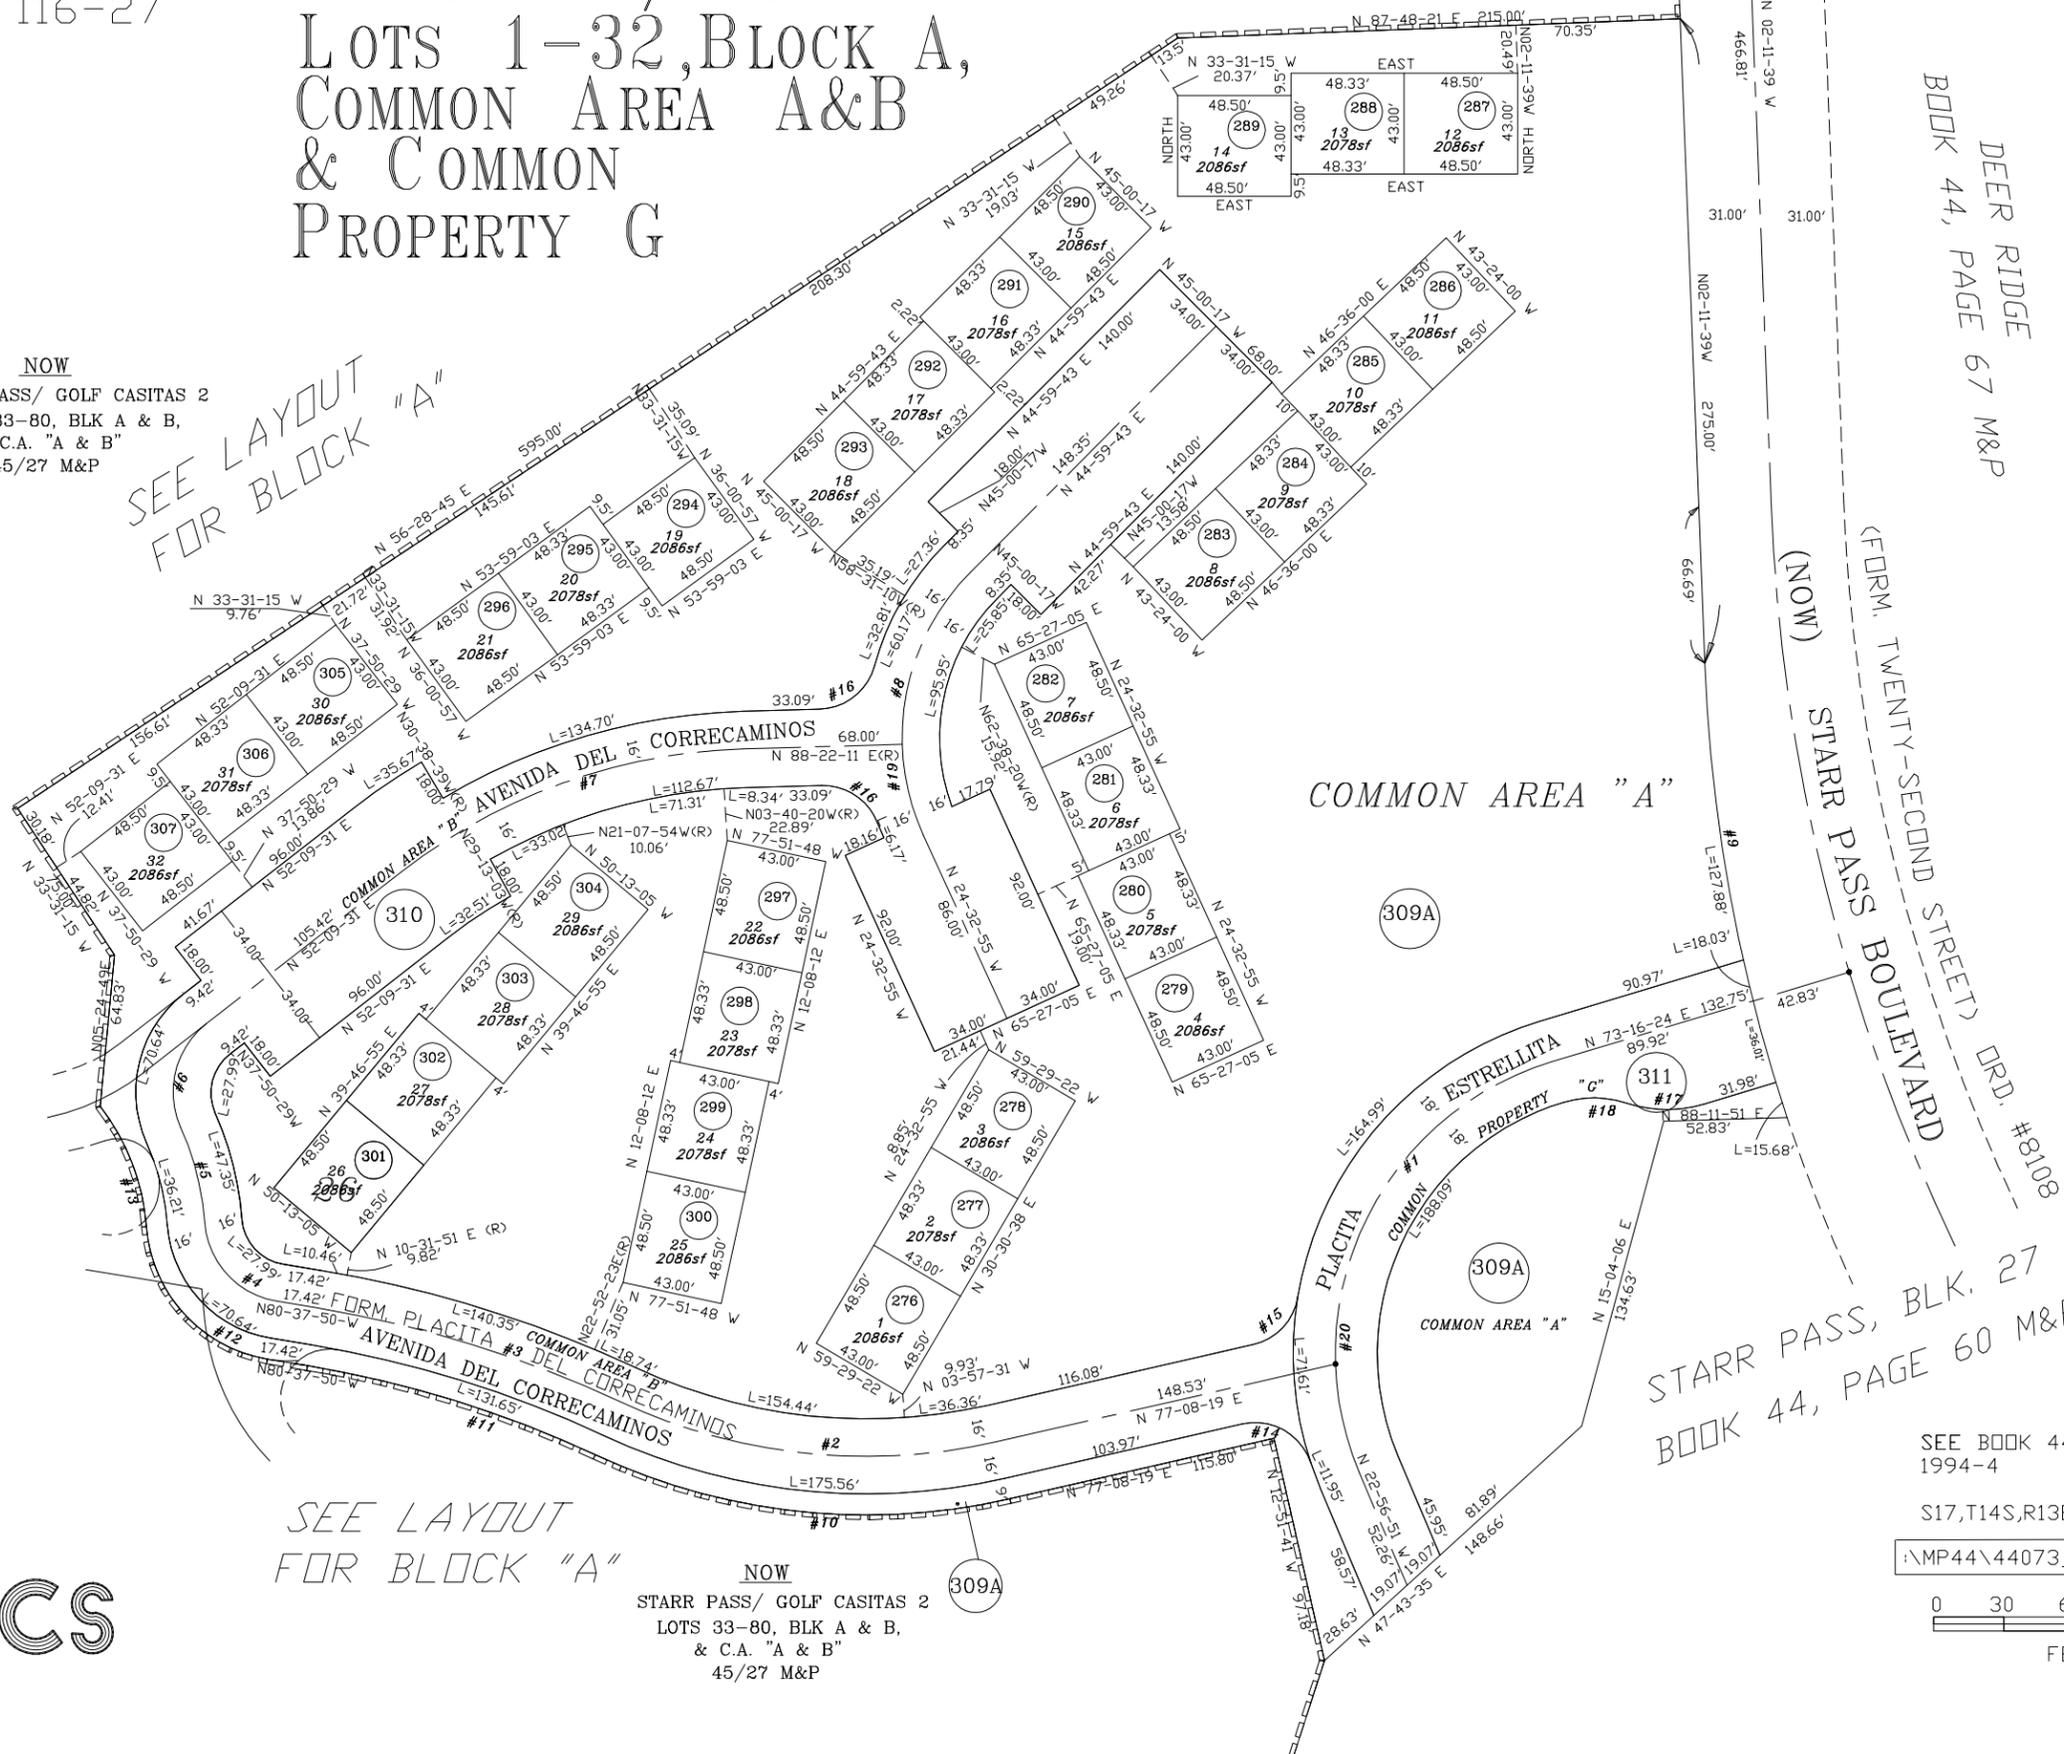

DEER RIDGE  
BOOK 44, PAGE 67 M&P

(FORM. TWENTY-SECOND STREET) DRD. #8108  
(NOW) STARR PASS BOULEVARD

STARR PASS, BLK. 27  
BOOK 44, PAGE 60 M&P

SEE BOOK 44 PAGE 073 M&P  
1994-4

S17,T14S,R13E

:\MP44\44073\_02-07/15/94



pima  
county  
assessor



SEE LAYOUT  
FOR BLOCK "A"

NOW  
STARR PASS/ GOLF CASITAS 2  
LOTS 33-80, BLK A & B,  
& C.A. "A & B"  
45/27 M&P