

ASSESSOR'S RECORD MAP


CATALINA SHADOWS ESTATES PHASE 4

LOTS 302-390 & COMMON AREA A

220-05

DETAIL 2

(RESUB OF PORT. OF 41/024 M&P)

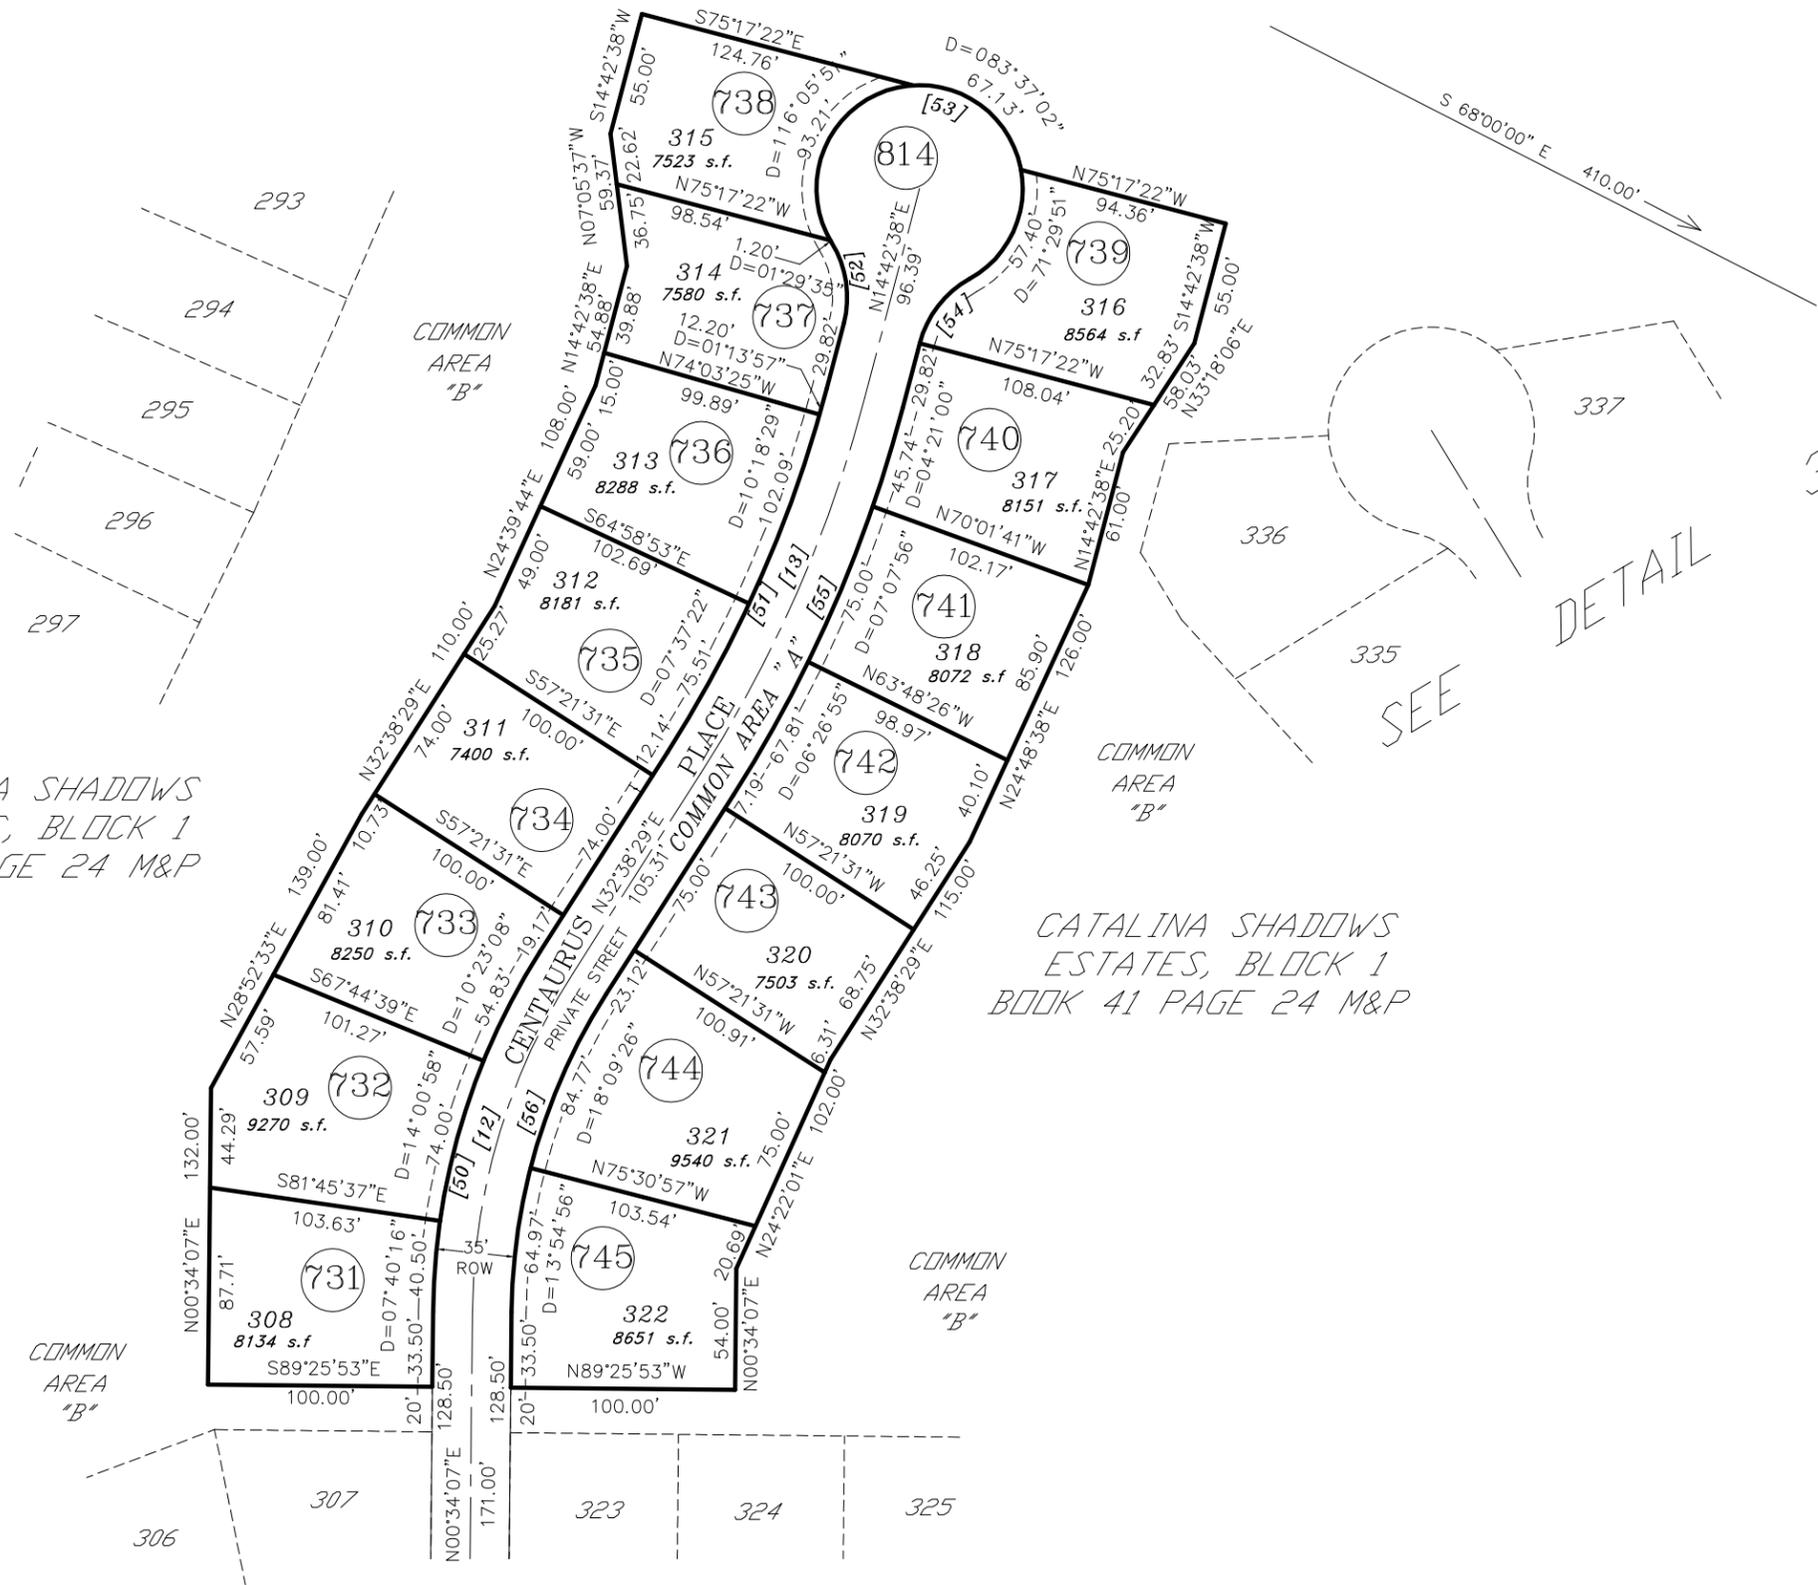

CATALINA SHADOWS ESTATES, BLOCK 1 BOOK 41 PAGE 24 M&P

CATALINA SHADOWS ESTATES, BLOCK 1 BOOK 41 PAGE 24 M&P

SEE DETAIL 1

CURVE DATA					
NO.	DELTA	RADIUS	TANGENT	ARC	CHORD
2	032° 54' 32"	500.00	147.67	287.18	283.25
2-1	025° 50' 34"		114.71	225.52	223.61
2-2	007° 03' 58"		30.87	61.66	61.62
8	024° 29' 35"	270.00	58.61	115.42	114.54
9	122° 04' 07"	150.00	270.99	319.58	262.47
9-1	057° 30' 07"		82.30	150.54	144.30
9-2	060° 04' 00"		86.72	157.26	150.15
9-3	004° 30' 00"		5.89	11.78	11.78
10	032° 29' 53"	150.00	43.72	85.08	83.94
11	056° 15' 00"	565.00	302.00	554.69	532.68
12	032° 04' 22"	285.00	81.92	159.54	157.46
13	017° 55' 51"	585.00	92.29	183.07	182.33
45	085° 30' 49"	25.00	23.12	37.31	33.94
46	021° 21' 23"	518.34	97.74	193.21	192.09
47	090° 00' 00"	25.00	25.00	39.27	35.36
48	024° 29' 35"	287.50	62.40	122.90	121.97
49	090° 00' 00"	25.00	25.00	39.27	35.36
50	032° 04' 22"	302.50	86.95	169.33	167.13
51	017° 55' 51"	567.50	89.53	177.60	176.88
52	046° 21' 10"	46.00	19.69	37.22	36.21
53	272° 42' 19"	46.00	---	218.94	63.50
54	046° 21' 09"	46.00	19.69	37.22	36.21
55	017° 55' 51"	602.50	95.05	188.55	187.79
56	032° 04' 22"	267.50	76.89	149.74	147.79
57	090° 00' 00"	25.00	25.00	39.27	35.36
58	122° 04' 07"	132.50	239.37	282.29	231.85
59	046° 21' 10"	46.00	19.69	37.22	36.21
60	272° 42' 19"	46.00	---	218.94	63.50
61	046° 21' 10"	46.00	19.69	37.22	36.21
62	085° 18' 40"	25.00	23.03	37.22	33.88
63	048° 04' 23"	582.50	259.79	488.74	474.53
64	063° 42' 14"	46.00	28.58	51.15	48.55
65	251° 41' 32"	46.00	---	202.07	74.57
66	056° 15' 00"	547.50	292.64	537.50	516.18
67	077° 14' 44"	25.00	19.97	33.71	31.21
68	034° 33' 26"	167.50	52.10	101.03	99.50
69	077° 14' 43"	25.00	19.97	33.70	31.21
70	032° 29' 53"	132.50	38.62	75.15	74.15
71	067° 38' 22"	46.00	30.82	54.31	51.21
72	247° 38' 22"	46.00	---	198.82	76.43
73	032° 29' 53"	167.50	48.82	95.01	93.74
74	077° 14' 43"	25.00	19.97	33.70	31.21
75	044° 44' 50"	167.50	68.95	130.82	127.52
76	024° 29' 35"	252.50	54.81	107.94	107.12
77	090° 00' 00"	25.00	25.00	39.27	35.36
93	032° 54' 32"	481.66	142.26	276.65	272.86

pima county assessor

SEE BOOK 46 PAGE 001 M&P 1995-2

S06,T12S,R14E

i:\MP46\46001_02- 06/07/95

0 40 80 120 160

FEET

"ELECTRONIC DATA PROVIDED BY WLB"

