

ASSESSOR'S RECORD MAP

DETAIL 2

VILLAGES OF VENTANA (RESUB 41/017 M&P)


LOTS 149-199 & COMMON AREA A & B

114-64

VENTANA SHADOWS
BK. 38 M&P PG. 10

NW COR. SEC. 17
FND. 1/2" I.P.
TAGGED "LS 4527"

NE COR. SEC. 17
FND. 2 1/2" G.L.D.B.C.
@ SUNRISE DR. & SABINO CANYON RD.

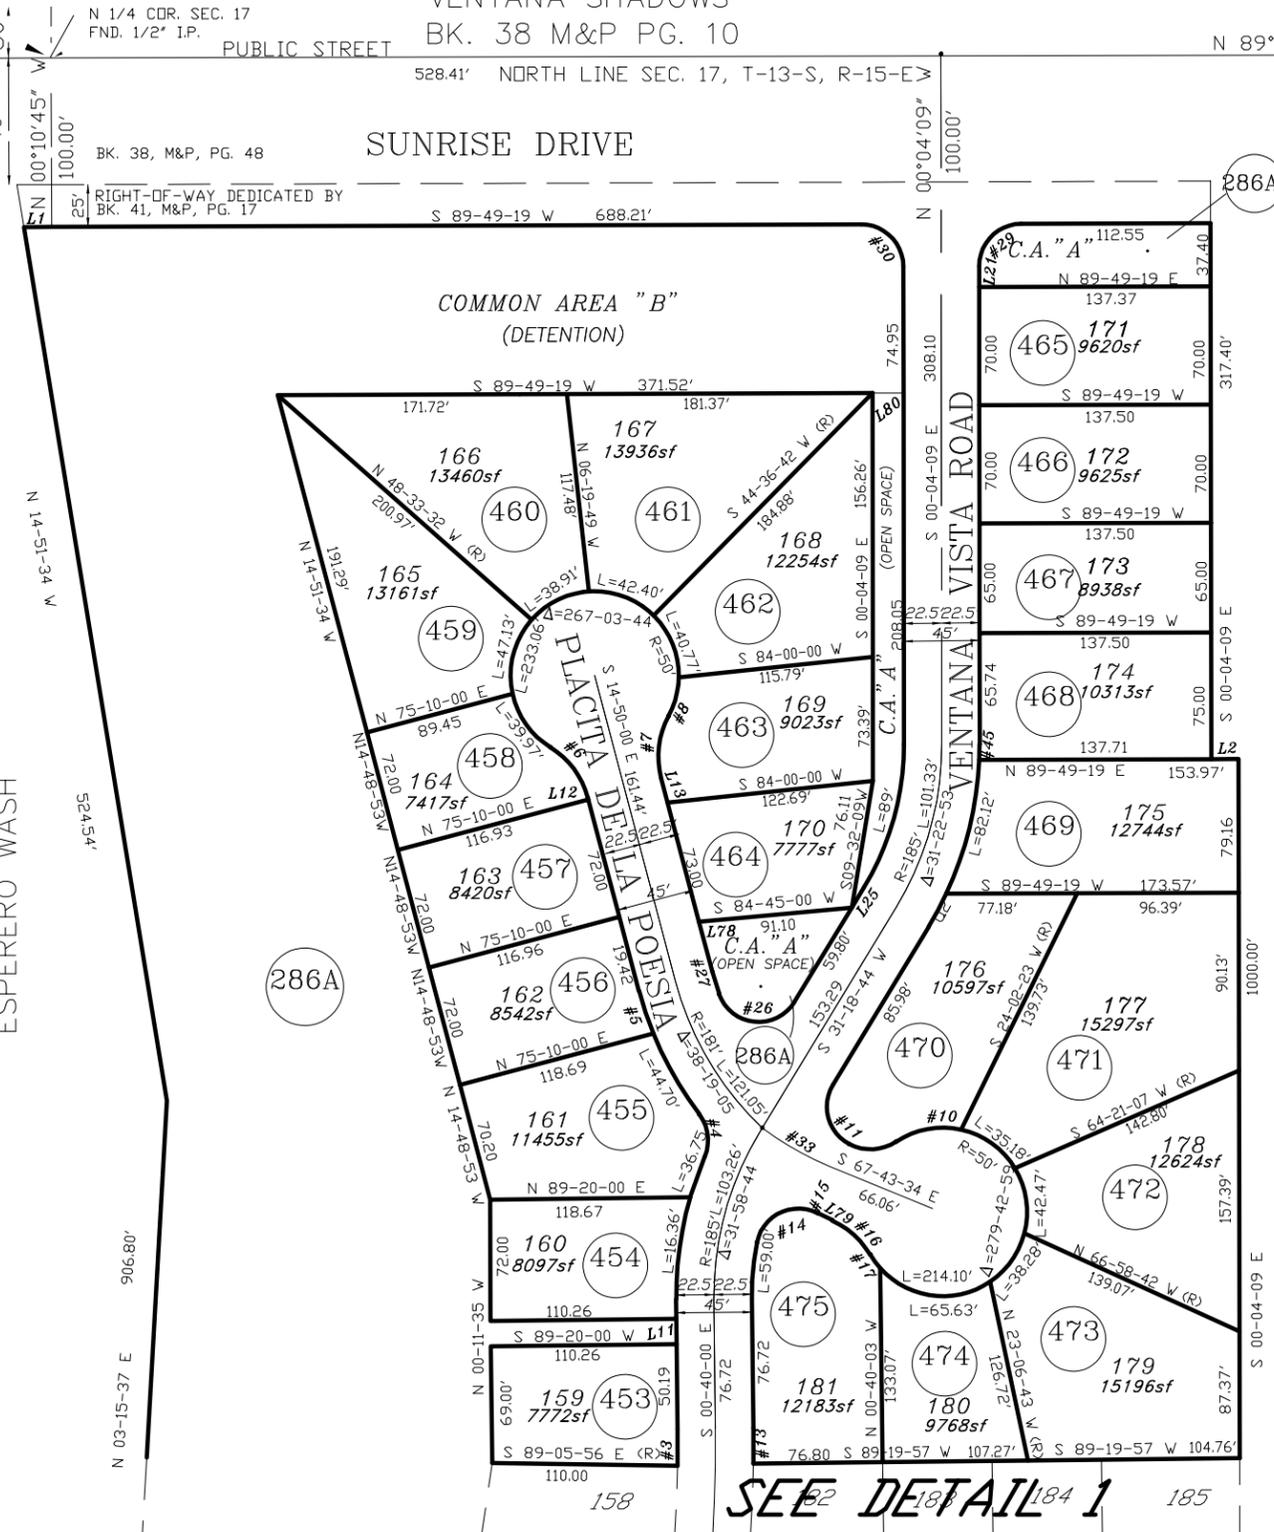

TIERRA SANTA
BK. 40 M&P PG. 15


SUNRISE MEADOWS
BK. 39 M&P PG. 46



SEE BOOK 45 PAGE 045 M&P
2003-1

S17,T13S,R15E

\\MP48\48045_02-09/09/02

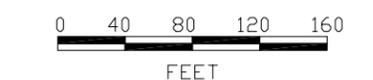

"ELECTRONIC DATA PROVIDED"

SEE DETAIL 1