

ASSESSOR'S RECORD MAP

AUSTIN POINT


LOTS 1-198 & COMMON AREA A

DETAIL 2

136-41

SEE DETAIL 1

FALCON POINT
BOOK 42 PAGE 08 M&P

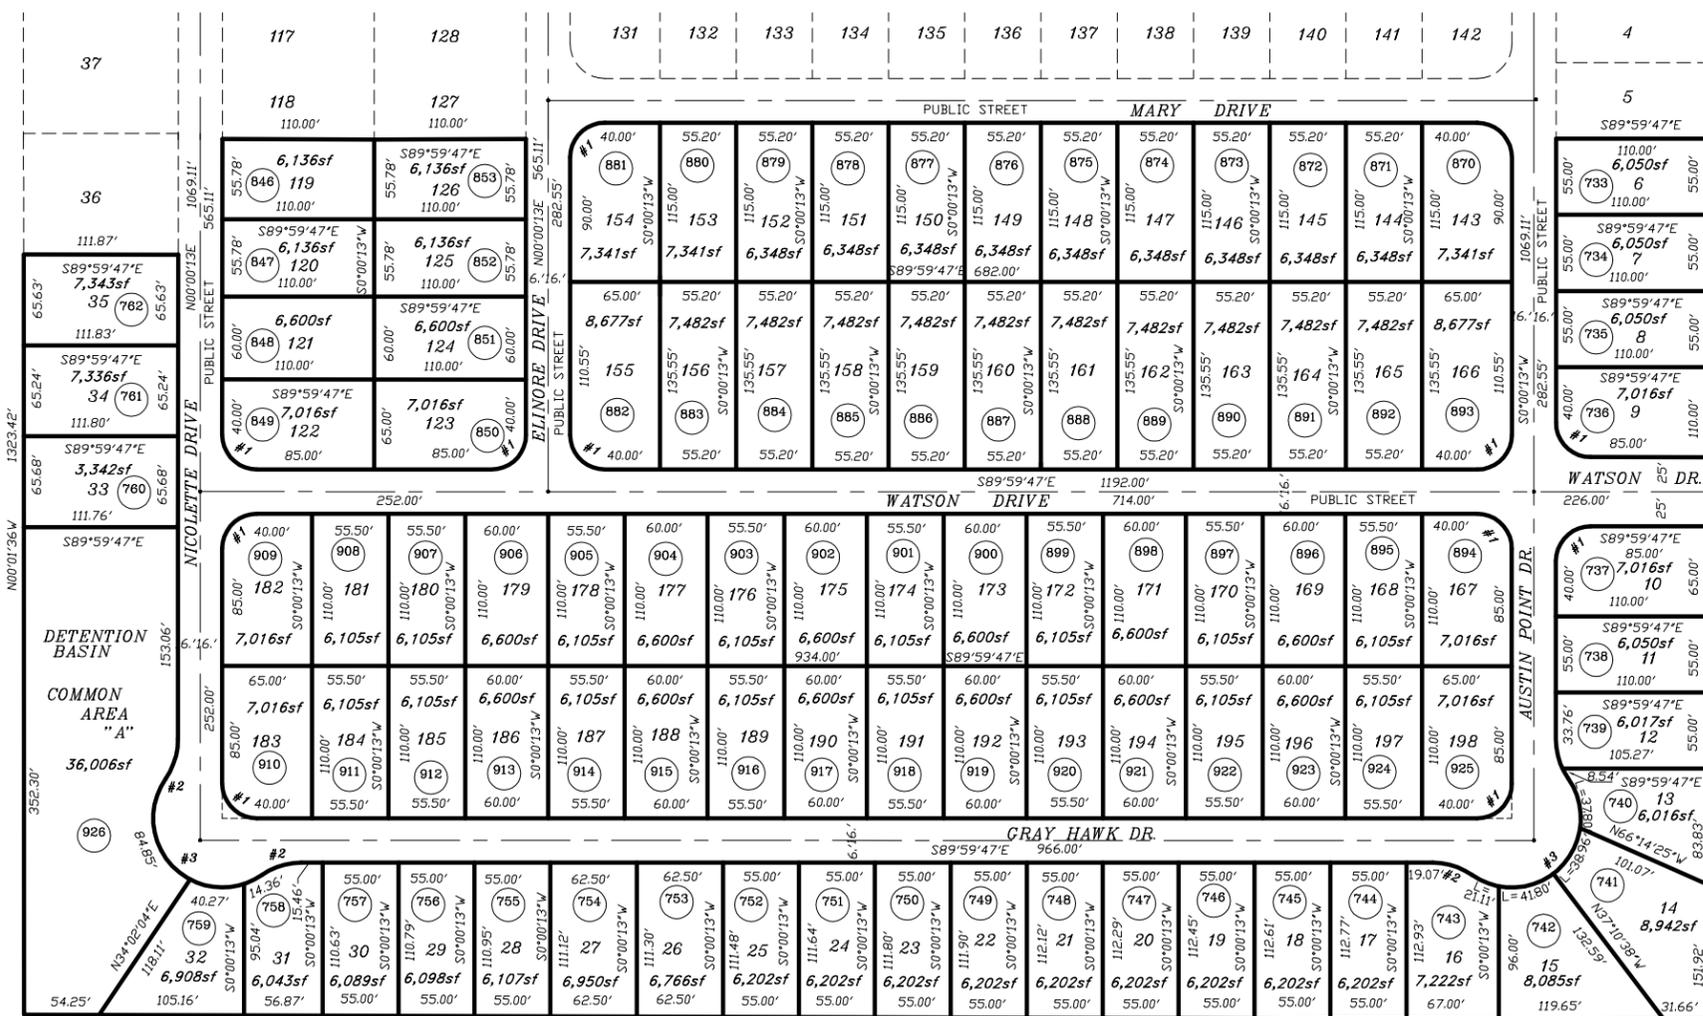

CURVE DATA

No.	DESCRIPTION	RADIUS	DELTA	LENGTH	TANGENT
1	PROPERTY LINE	25.00'	90°00'00"	39.27'	25.00'
2	PROPERTY LINE	50.00'	34°54'55"	30.47'	15.72'
3	PROPERTY LINE	50.00'	159°49'49"	139.48'	281.13'

RIDGELAND PARK
BOOK 35 PAGE 75 M&P

SEE BOOK 48 PAGE 060 M&P
2008-1

S26,T14S,R15E

MP48\48060_02 07/07/00

SCRIV. ERR. DKT. 11064, PG. 1169



"ELECTRONIC DATA PROVIDED"

pima
county
assessor