

# ASSESSOR'S RECORD MAP

# DETAIL 2

219-20

## THE ESTATES AT HONEY BEE RIDGE

## RANCHO VISTOSO NEIGHBORHOOD 13 - PARCEL A


PHASE I, LOTS 1-92

PHASE II, LOTS 93-128,D,E,

## & COMMON AREAS A - C

SEE DETAIL 3

NOTE:  
REFER TO ORIGINAL  
MAP & PLAT FOR  
FOR LINE DATA.

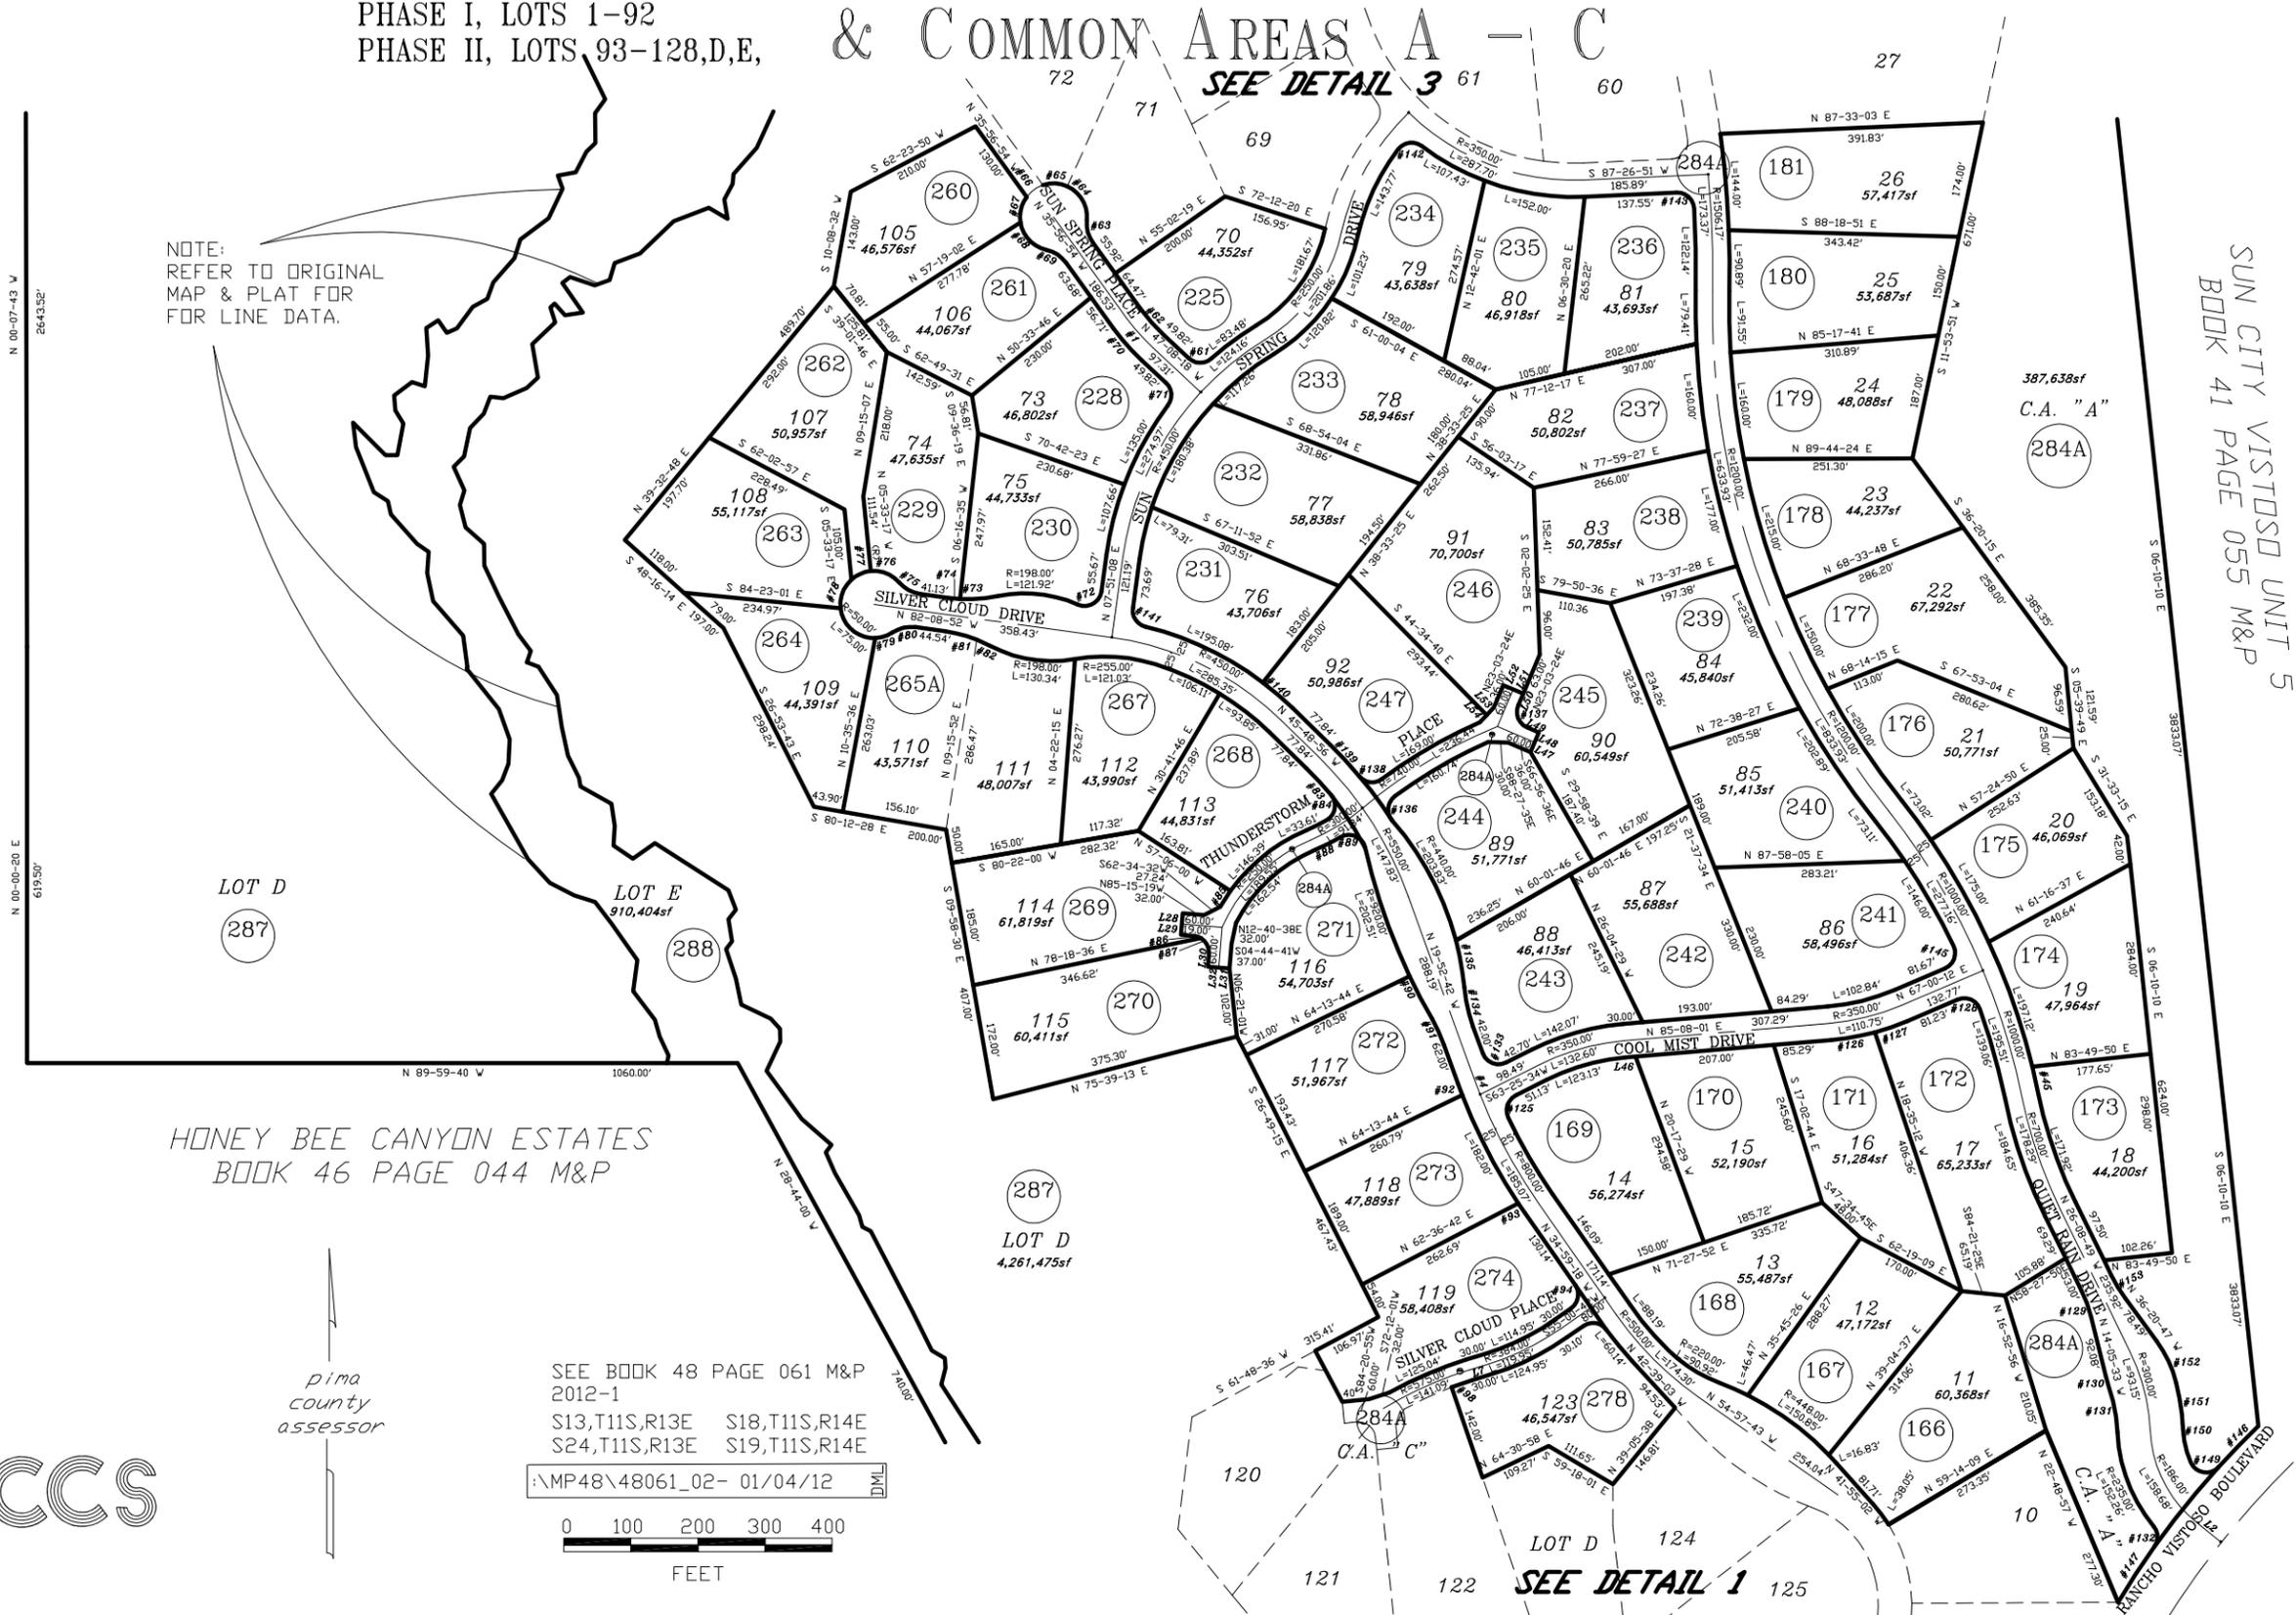

SUN CITY VISTOSO UNIT 5  
BOOK 41 PAGE 055 M&P

HONEY BEE CANYON ESTATES  
BOOK 46 PAGE 044 M&P

SEE BOOK 48 PAGE 061 M&P  
2012-1  
S13,T11S,R13E S18,T11S,R14E  
S24,T11S,R13E S19,T11S,R14E

:\MP48\48061\_02- 01/04/12 DML



pima  
county  
assessor

SEE DETAIL 1