


ASSESSOR'S RECORD MAP

226-11

CONTINENTAL RANCH SUNFLOWER PHASE II LOTS 142-276 & COMMON AREA L - W DETAIL 2

PCL#226-07-129A
ASSESSED WITH PORTIONS OF
M&P 51/001 (226-11)
M&P 55/021 (226-07)

PCL#226-07-140A
ASSESSED WITH PORTIONS OF
M&P 50/096 (226-11)
M&P 51/001 (226-11)
M&P 55/021 (226-07)
M&P 55/025 (226-07)

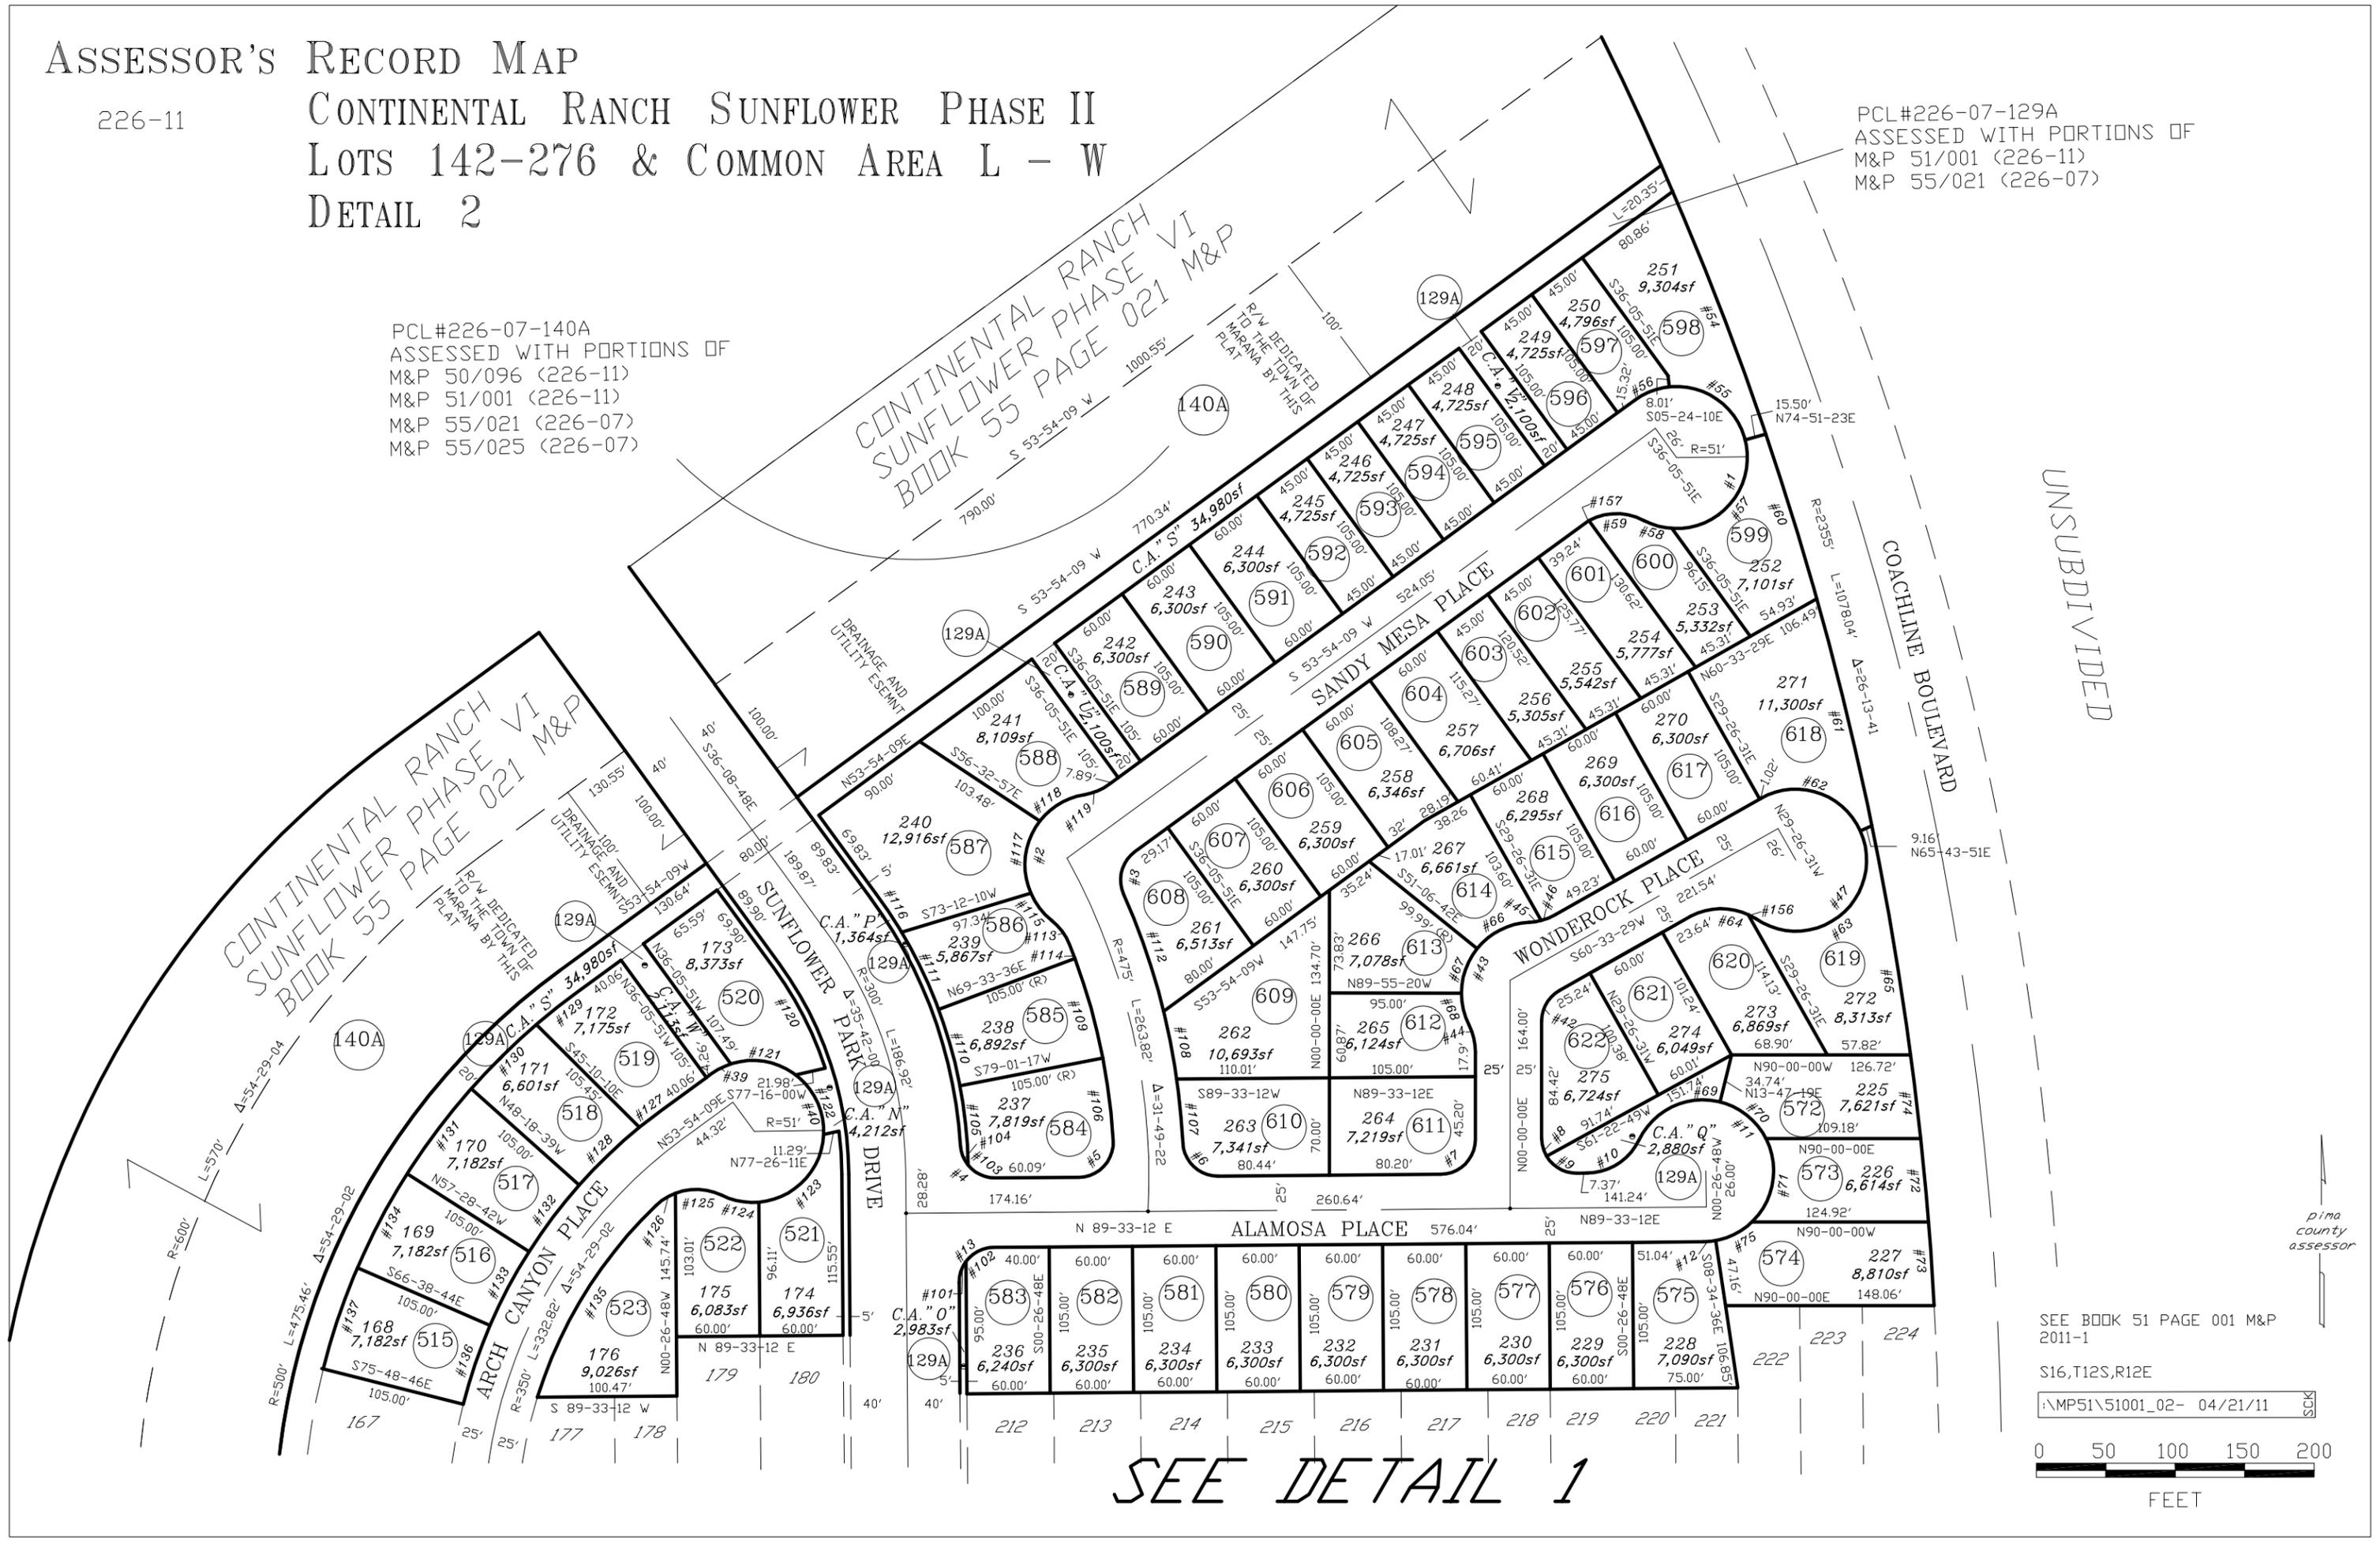

UNSUBDIVIDED

COACHINE BOULEVARD

SEE DETAIL 1

SEE BOOK 51 PAGE 001 M&P
2011-1

S16,T12S,R12E
\\MP51\51001_02- 04/21/11



pima
county
assessor