


ASSESSOR'S RECORD MAP

DETAIL 1

226-10

CONTINENTAL RANCH SUNFLOWER PHASE III

LOTS 276-457 & COMMON AREAS X - Z & A-A - N-N

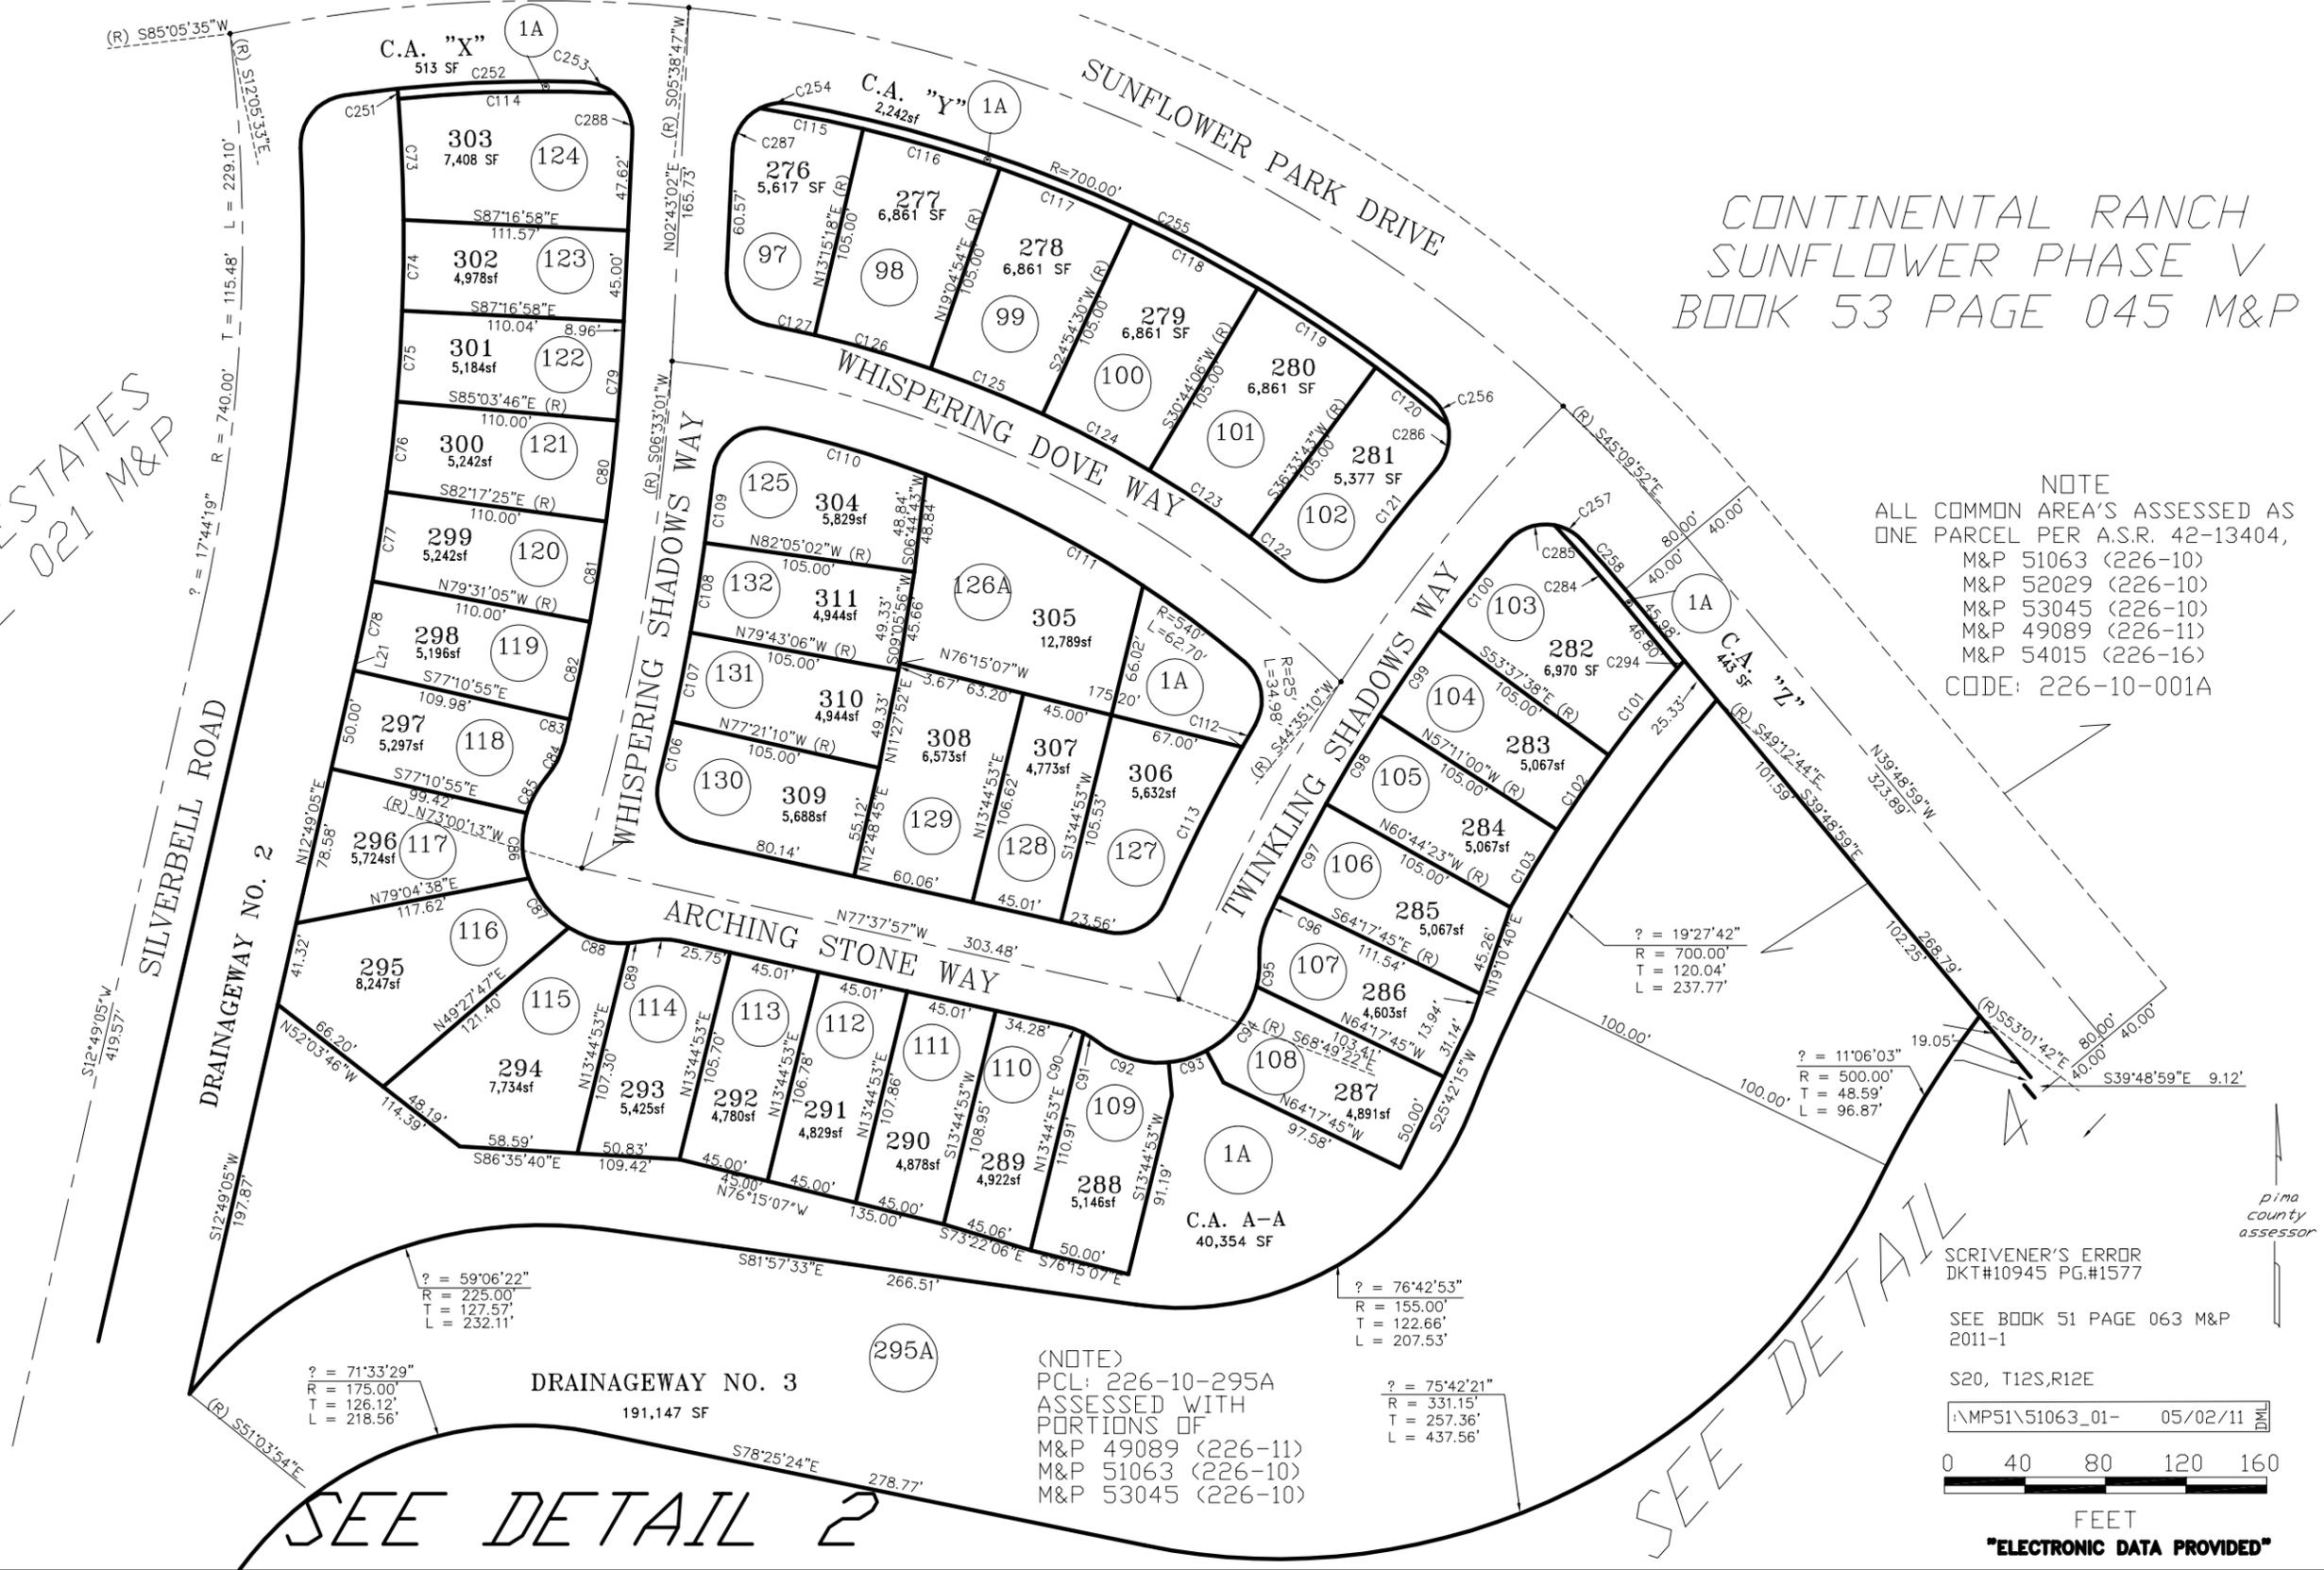

CONTINENTAL RANCH
SUNFLOWER PHASE V
BOOK 53 PAGE 045 M&P

NOTE
ALL COMMON AREA'S ASSESSED AS
ONE PARCEL PER A.S.R. 42-13404,
M&P 51063 (226-10)
M&P 52029 (226-10)
M&P 53045 (226-10)
M&P 49089 (226-11)
M&P 54015 (226-16)
CODE: 226-10-001A

LOS MORTEROS ESTATES
BOOK 49 PAGE 021 M&P

SEE DETAIL

SEE DETAIL 2

SCRIVENER'S ERROR
DKT#10945 PG.#1577

SEE BOOK 51 PAGE 063 M&P
2011-1

S20, T12S,R12E

:\MP51\51063_01- 05/02/11

FEET
"ELECTRONIC DATA PROVIDED"

pima
county
assessor