

ASSESSOR'S RECORD MAP  
 224-08  
 COPPER RIDGE II  
 LOTS 1-82 & COMMON AREA A


DETAIL 2

SEE DETAIL 1

NARANJA RANCH NO. 1  
 BOOK 45 PAGE 23 M&P

VERCH WAY

UNSUBDIVIDED

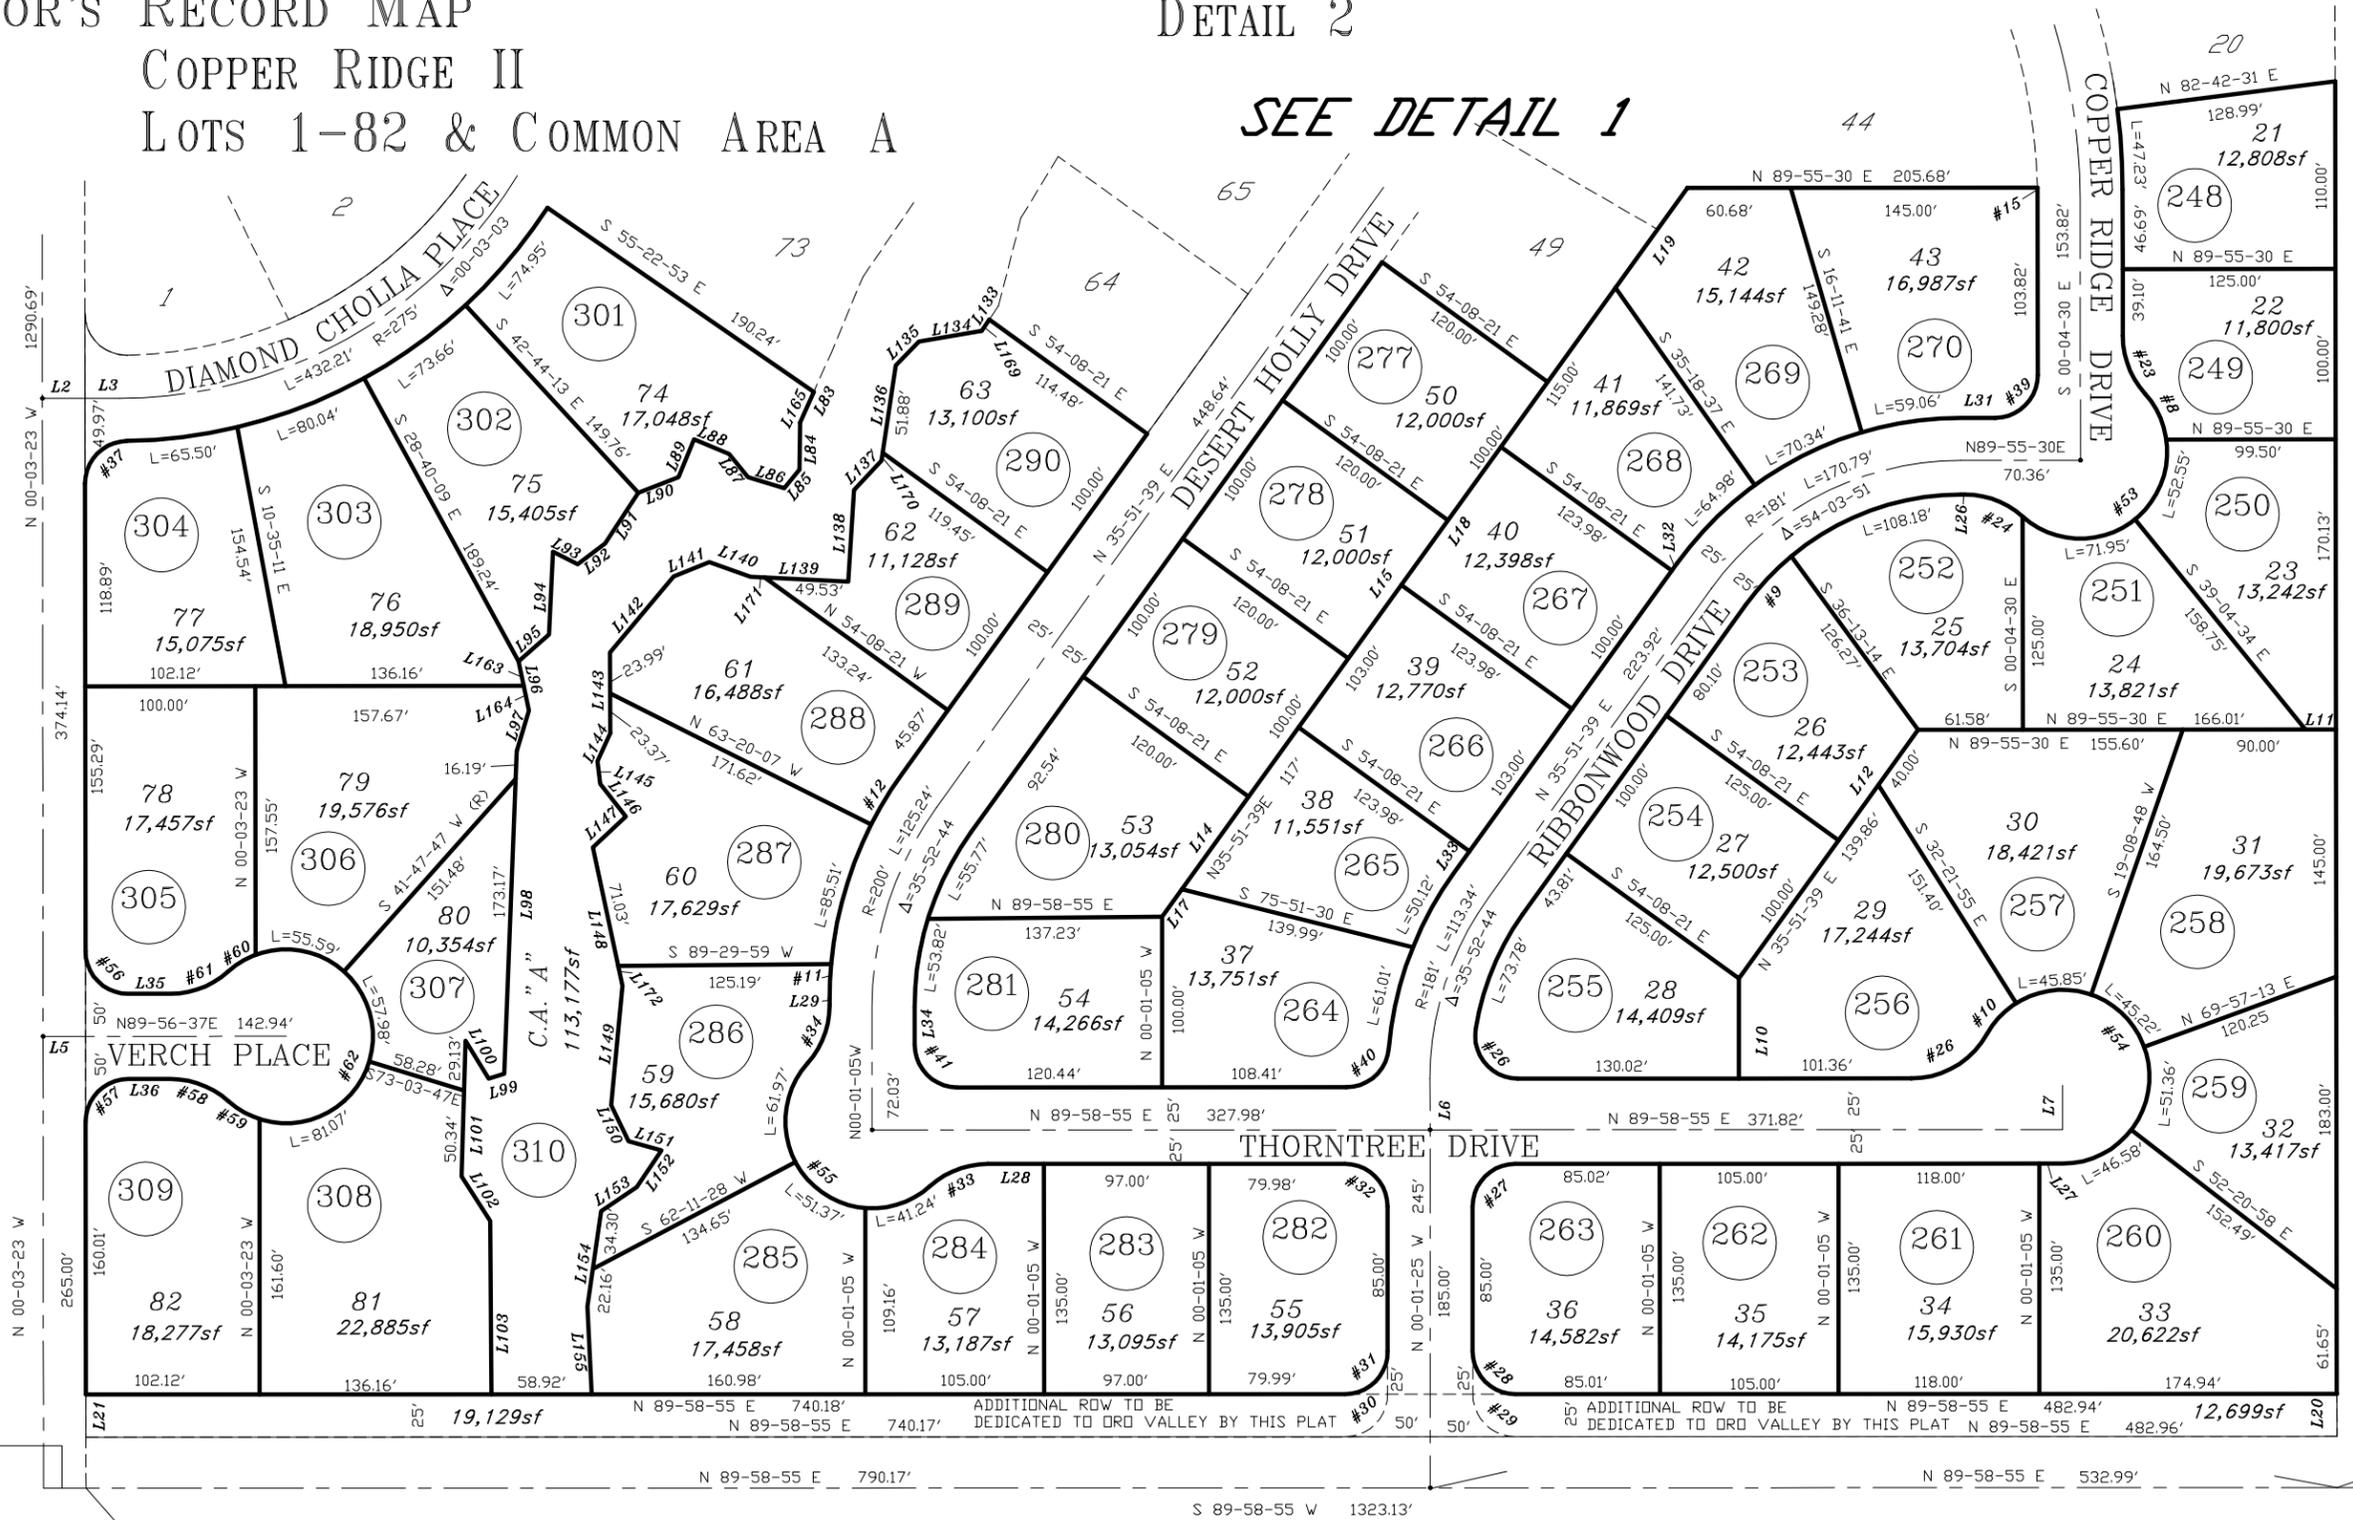

pima county assessor

FND. 1/2" I.P.  
 RLS 14145  
 E 1/4 CDR. SEC. 3

FND. 1/2" I.P.  
 RLS 13190  
 CTR. OF SEC. 3  
 PER VISTA DE NARANJA  
 BK.45, PG. 23

GLOVER ROAD  
 DESERT VISTA  
 BOOK 47 PAGE 89 M&P

SEE BOOK 52 PAGE 018 M&P  
 2000-4  
 S03,T12S,R13E  
 \M&P52\52018\_02- 06/26/08  
 0 50 100 150 200  
 FEET

