

ASSESSOR'S RECORD MAP

141-17

RICHMOND AMERICAN HOMES AT RITA RANCH


LOTS 1-154 & COMMON AREA A-1,A-2,B-1.1,B-1.2 & B-2 THROUGH B-6

DETAIL 1

FND 2"BCSM
NW COR
SEC 25

FND 2"CAPPED PIPE
N 1/4 COR
SEC 25

S89°43'42"W 2688.48'

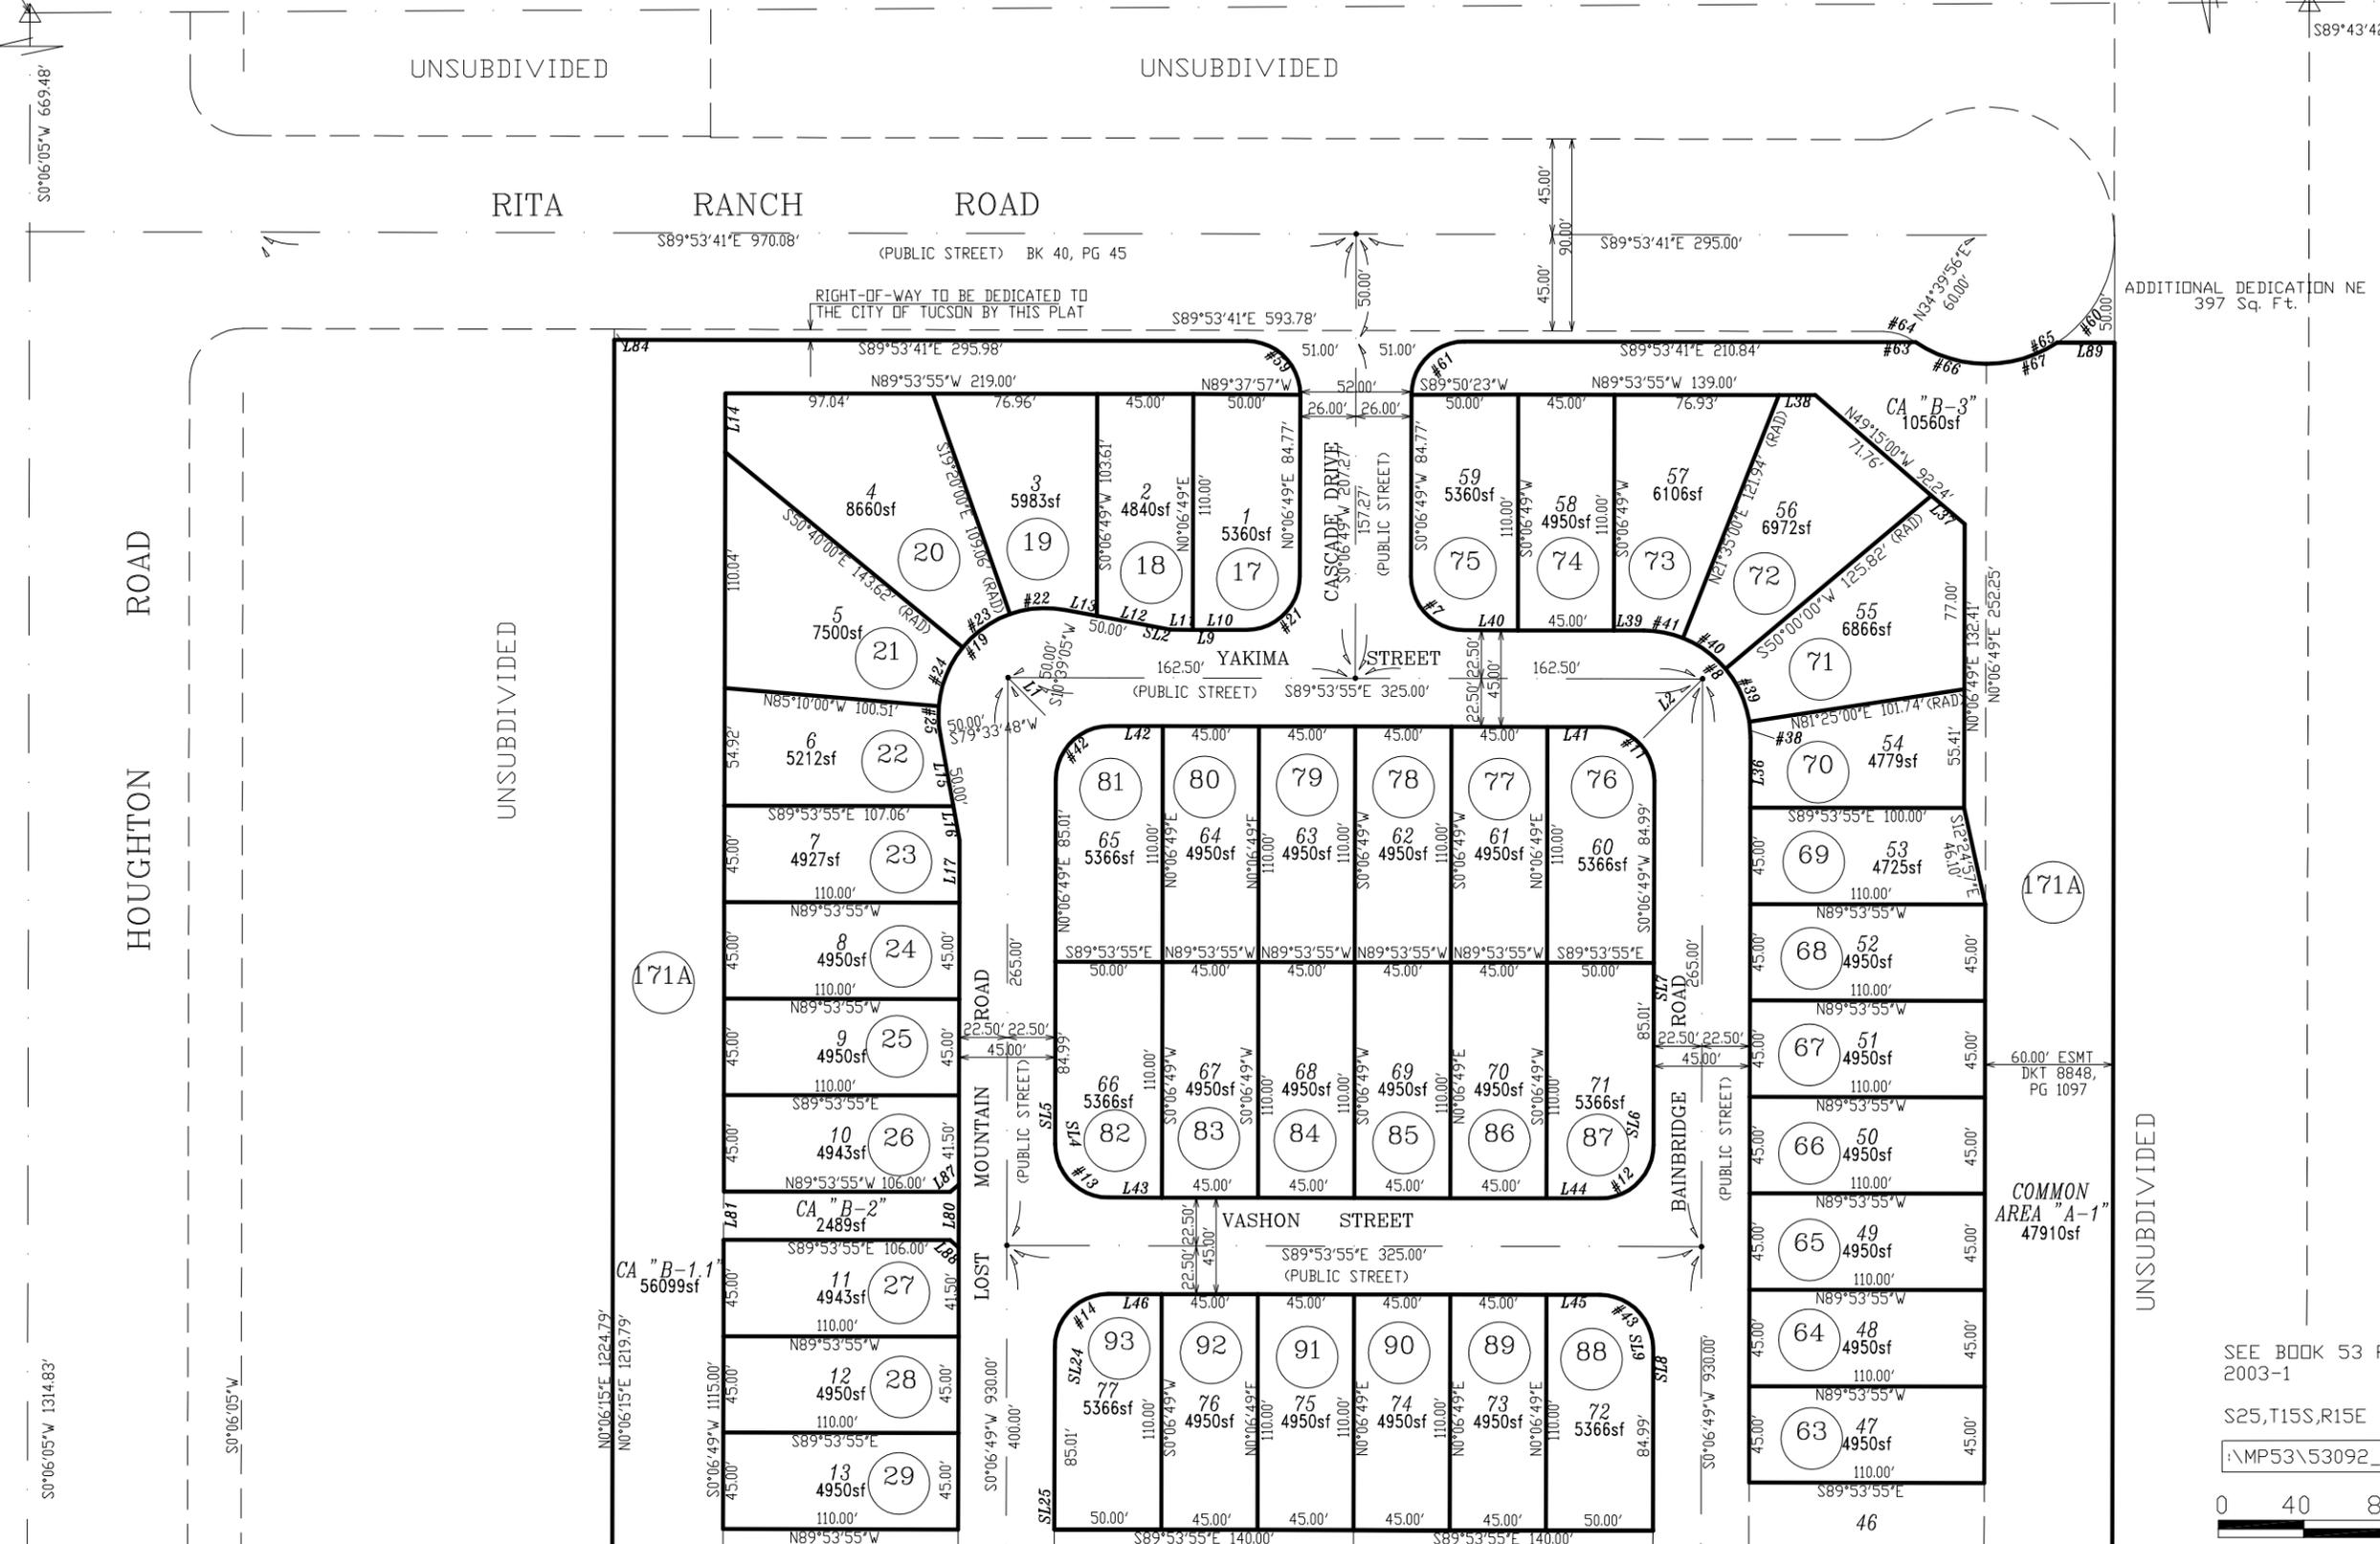

ADDITIONAL DEDICATION NE
397 Sq. Ft.

S0°06'05"W 1314.83'

S0°06'05"W

N0°06'15"E 1224.79'
N0°06'15"E 1219.79'

S0°06'49"W 1115.00'

S0°06'49"W 930.00'

S0°06'49"W 930.00'

UNSUBDIVIDED

pima
county
assessor

SEE BOOK 53 PAGE 092 M&P
2003-1

S25,T15S,R15E

:\MP53\53092_01- 08/26/02



FEET
"ELECTRONIC DATA PROVIDED"



SEE DETAIL 2