


ASSESSOR'S RECORD MAP

141-17

RICHMOND AMERICAN HOMES AT RITA RANCH
LOTS 1-154 & COMMON AREA
A-1,A-2,B-1.1,B-1.2
& B-2 THROUGH B-6
DETAIL 2

77 76 75 74 73 72
SEE DETAIL 1

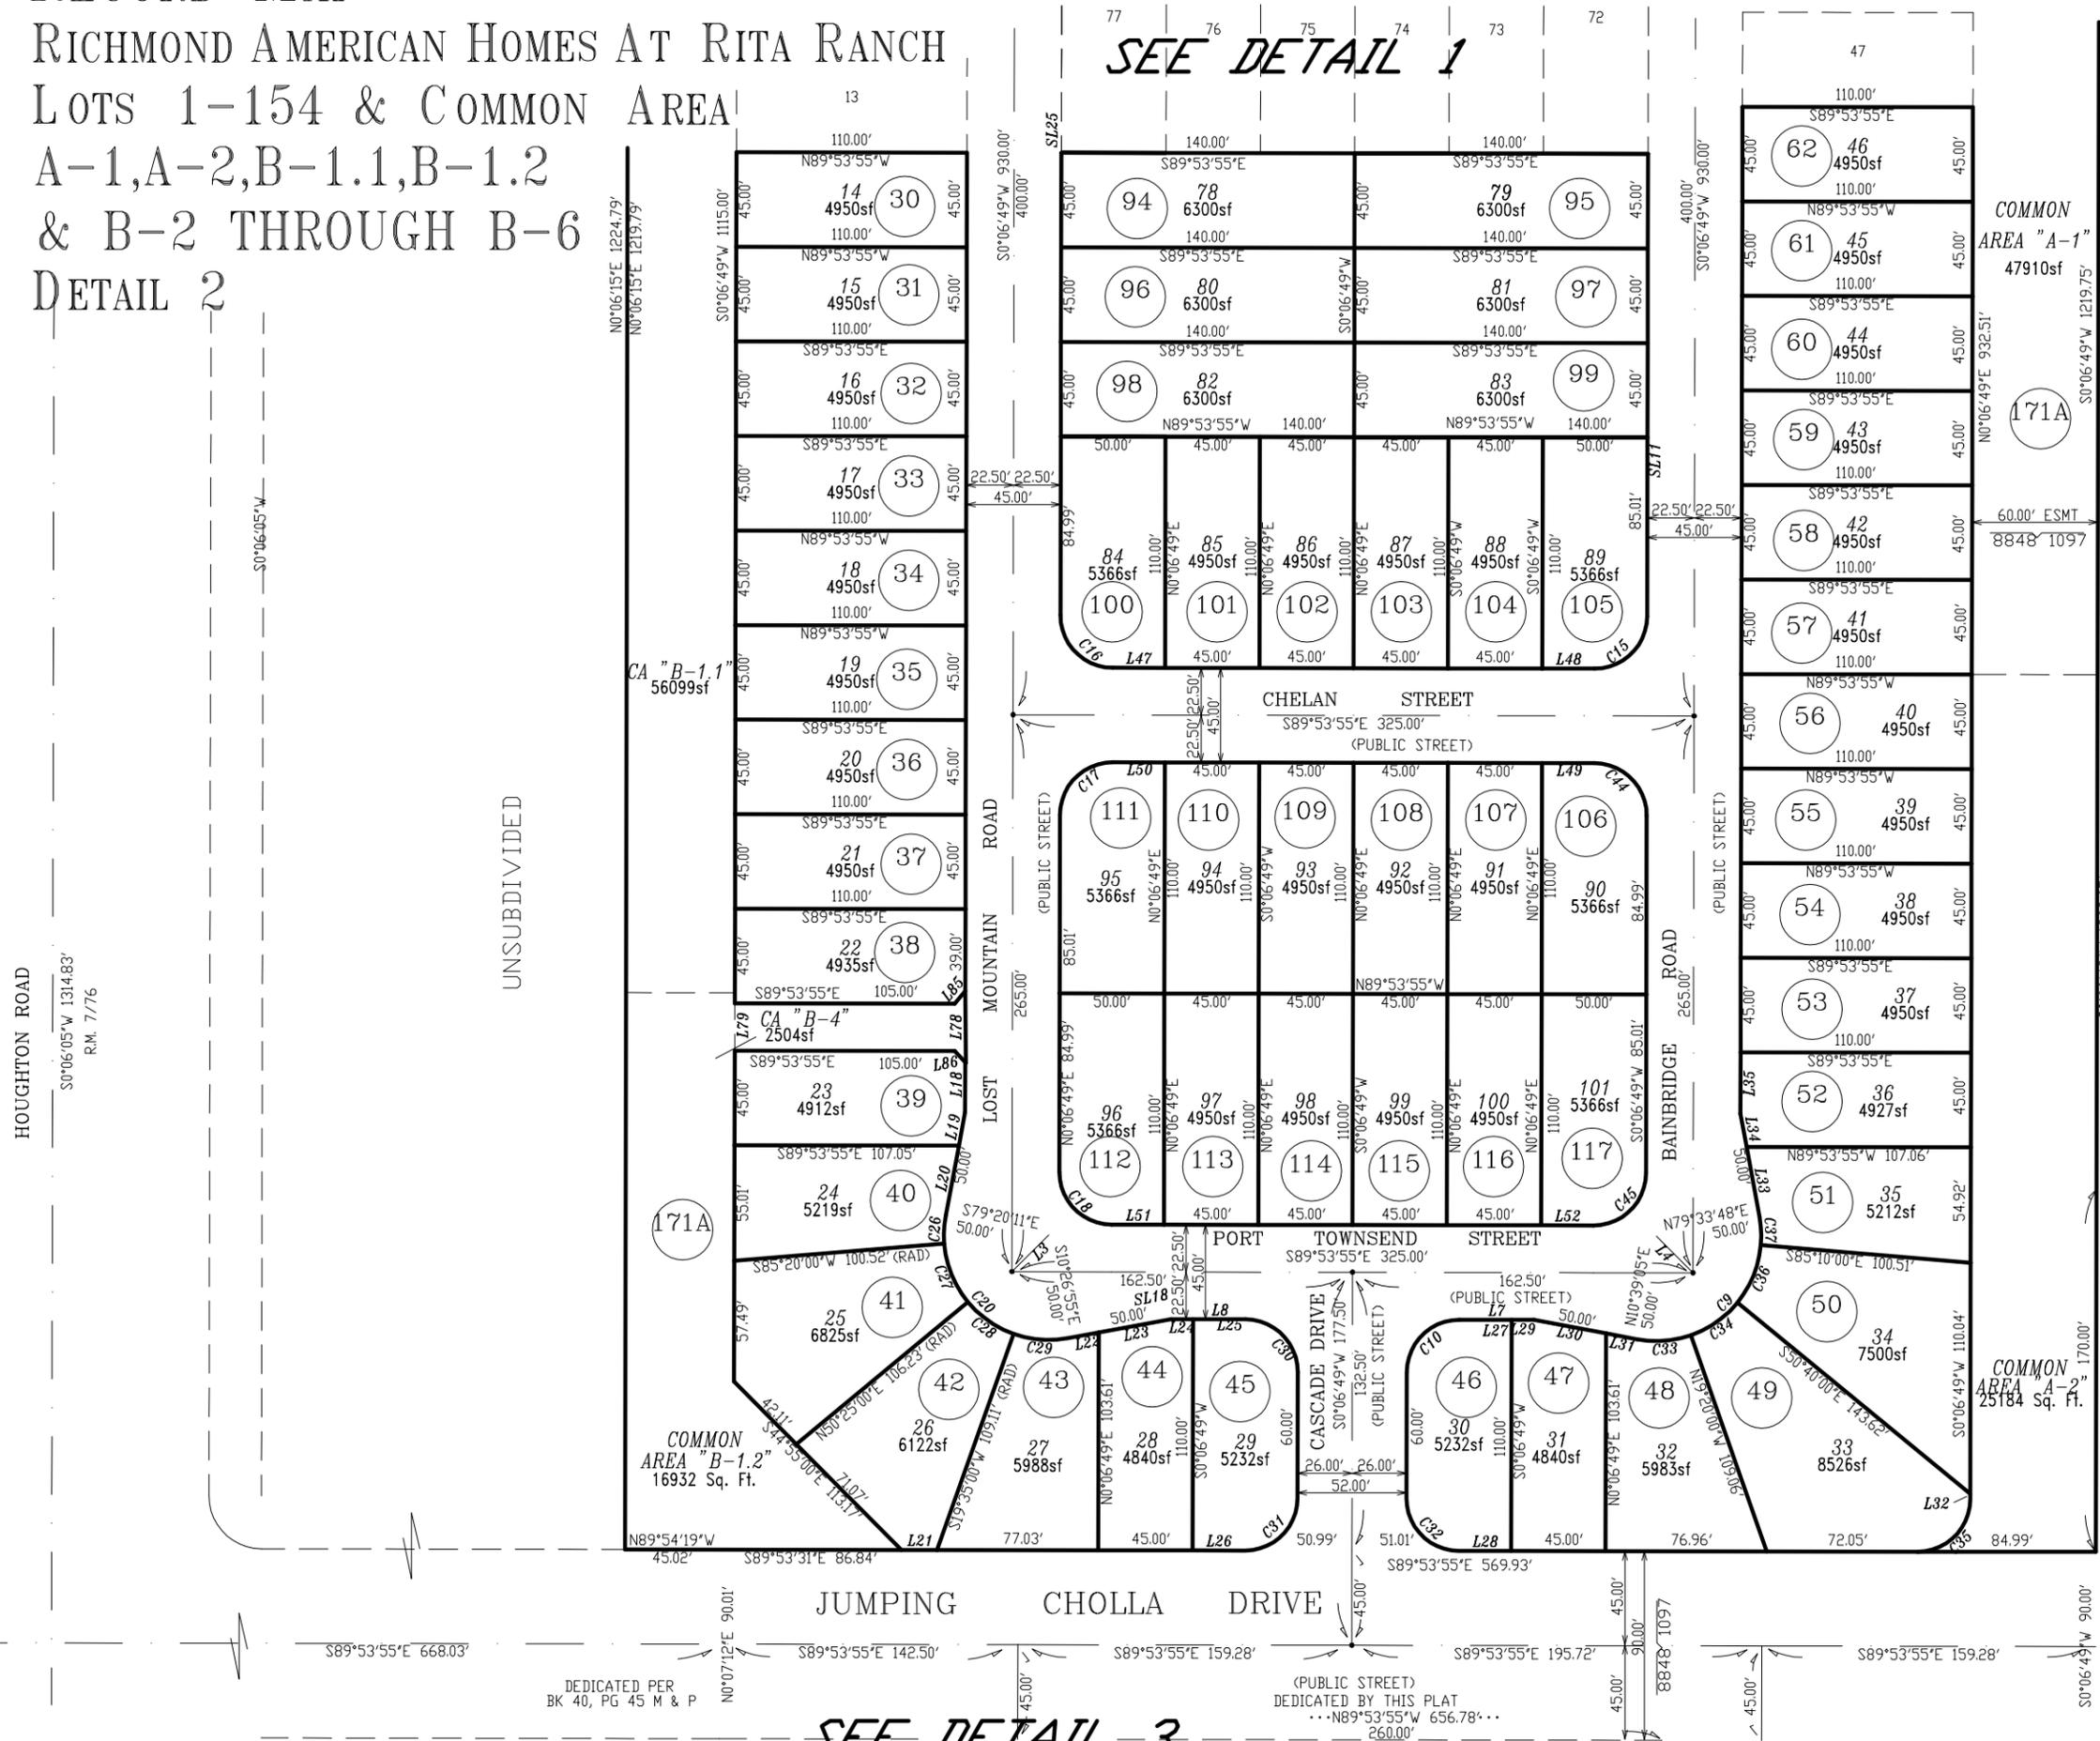

UNSUBDIVIDED

pima county assessor

SEE BOOK 53 PAGE 092 M&P 2003-1

S25,T15S,R15E

:\MP53\53092_02- 08/26/02



FEET
"ELECTRONIC DATA PROVIDED"



SEE DETAIL 3

DEDICATED PER BK 40, PG 45 M & P

(PUBLIC STREET) DEDICATED BY THIS PLAT ...N89°53'55"W 656.78'...