


ASSESSOR'S RECORD MAP

ALL CITY OF TUCSON

140-39
NOW
VALSTATE II
LOTS 1-136 C.A. "A-B"
BLOCK "A"
M&P 60/071 899,074sf
(140-39)

VALSTATE
LOTS 1-680, BLOCK A & COMMON AREA A - C
DETAIL 2

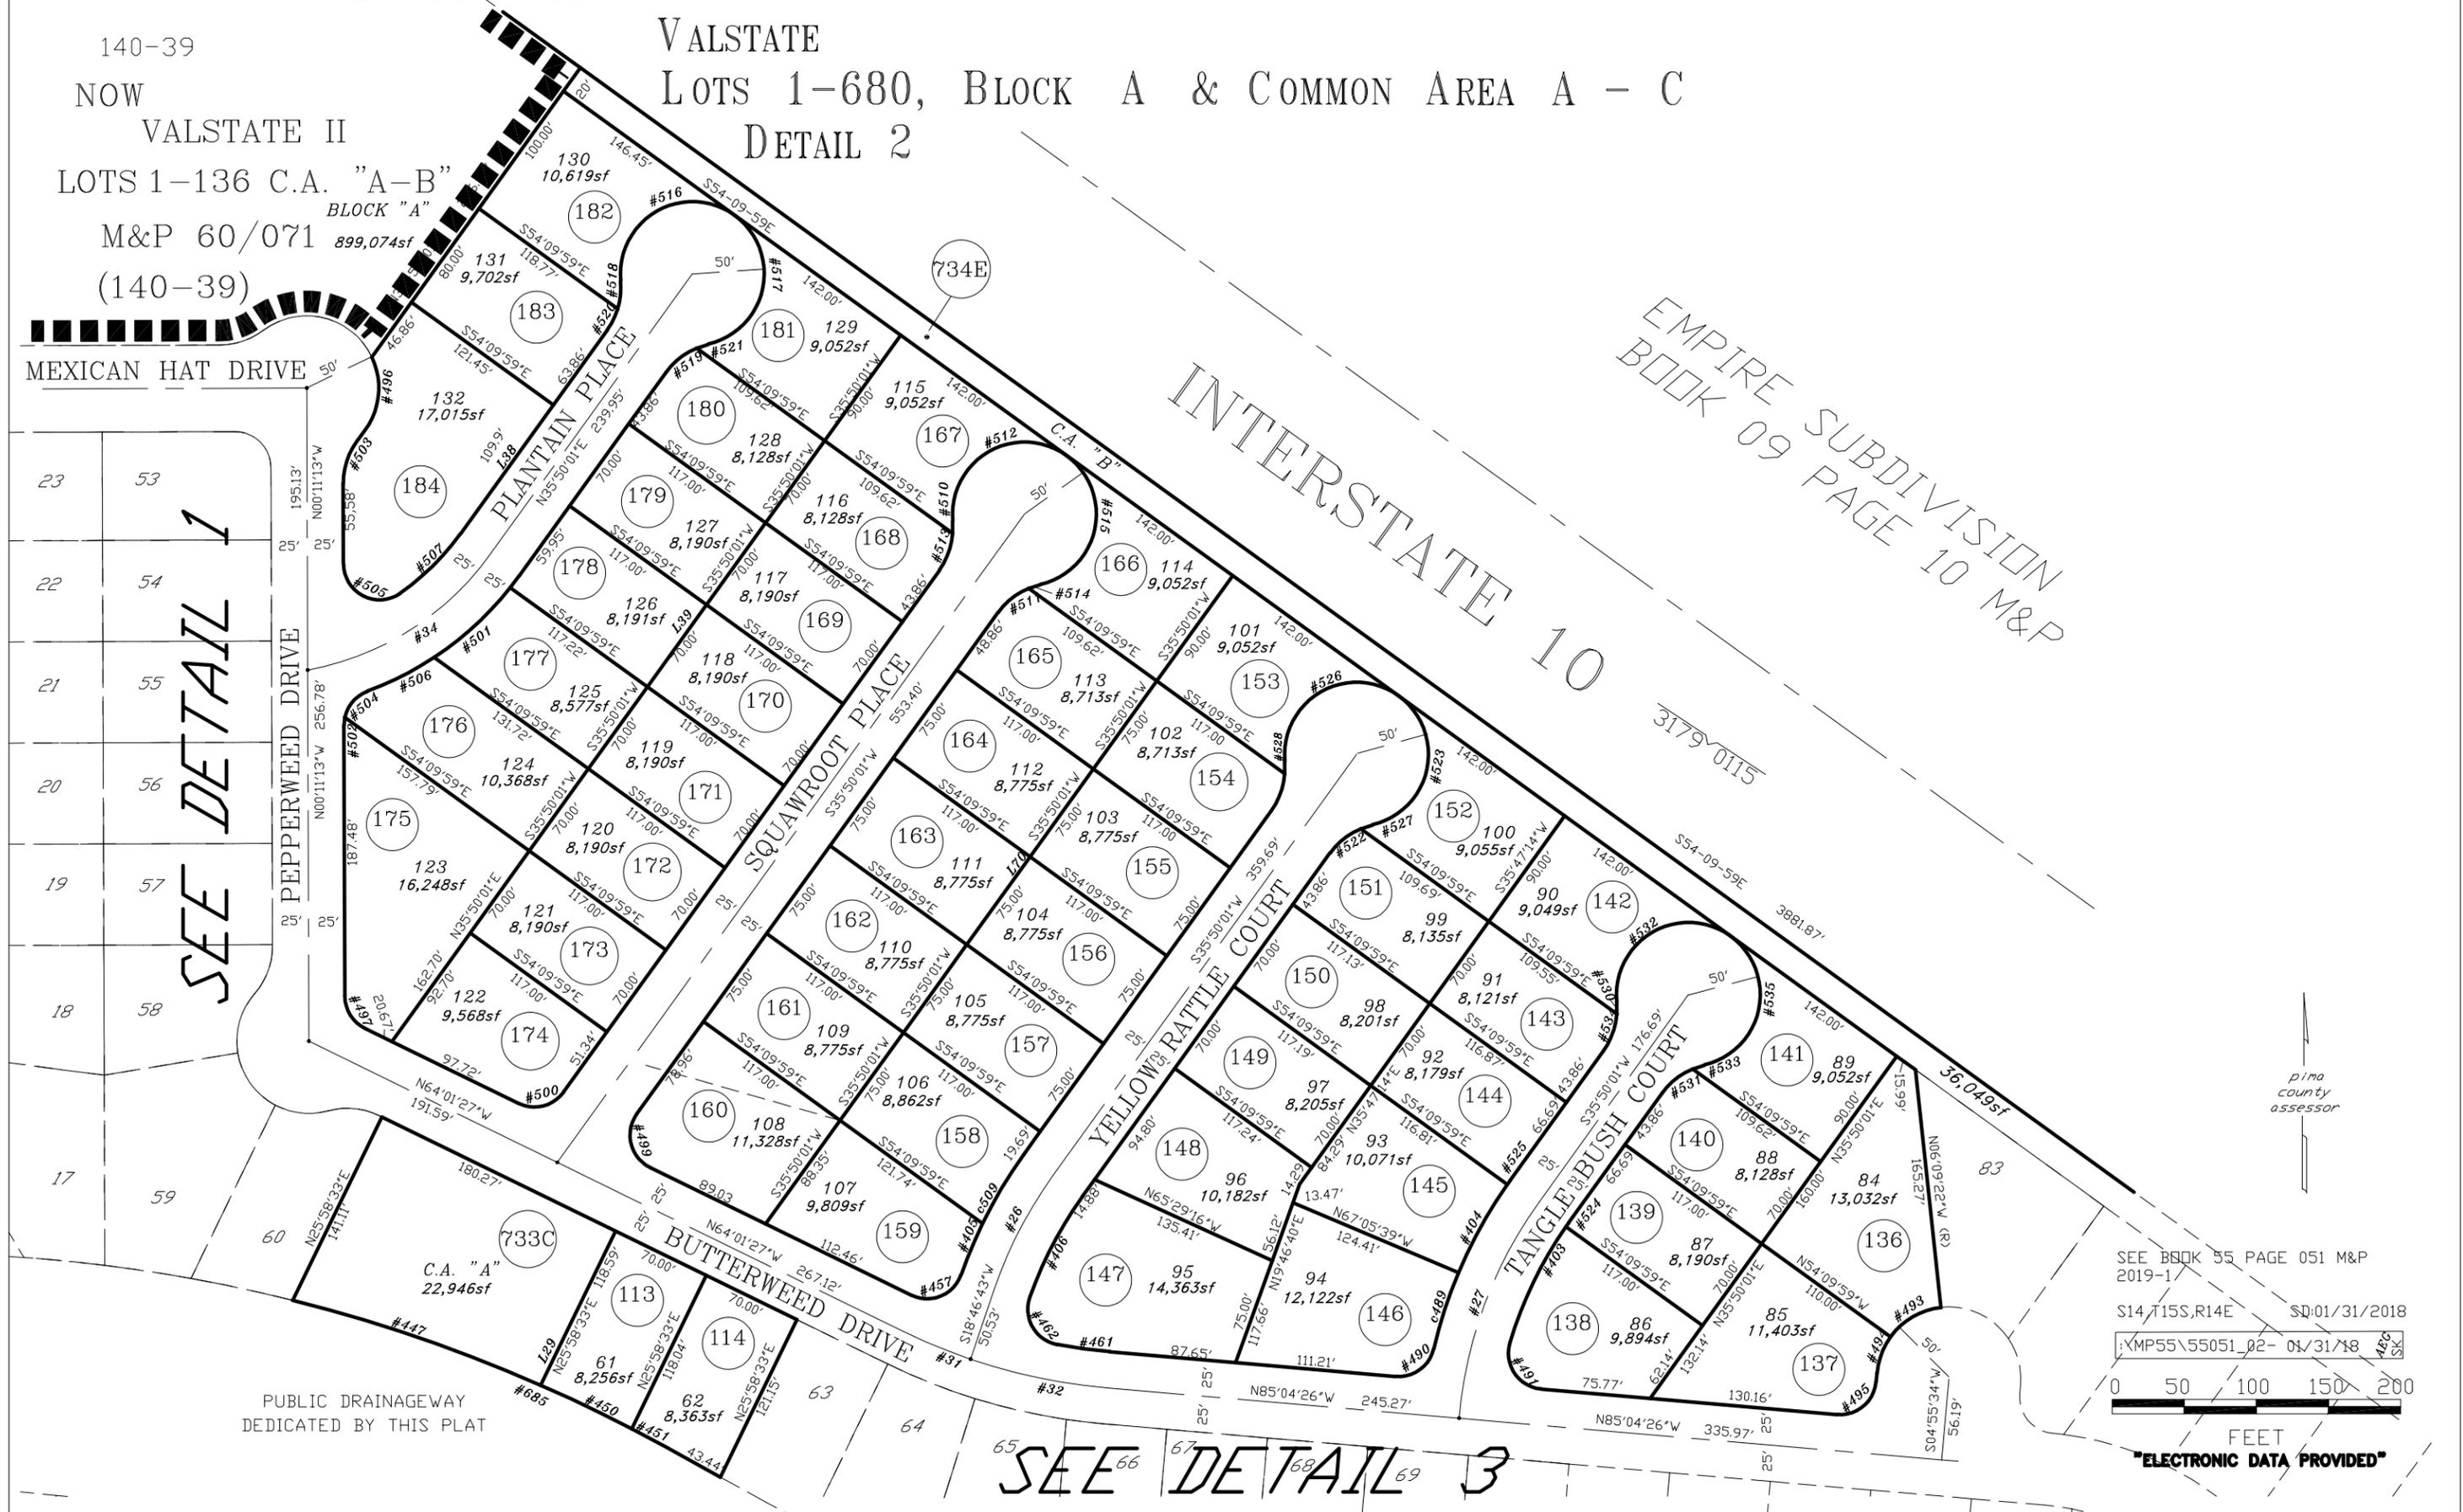

SEE DETAIL 1

SEE DETAIL 3

EMPIRE SUBDIVISION
BOOK 09 PAGE 10 M&P

SEE BOOK 55 PAGE 051 M&P
2019-1

S14,715S,R14E S01/31/2018

EMP55\55051_02- 01/31/18



FEET
"ELECTRONIC DATA PROVIDED"

pima
county
assessor

PUBLIC DRAINAGEWAY
DEDICATED BY THIS PLAT