


ASSESSOR'S RECORD MAP

221-21

BLOCK 9 CONTINENTAL RESERVE
LOTS 1-165 & COMMON AREA A - K
DETAIL 2

SEE DETAIL 3

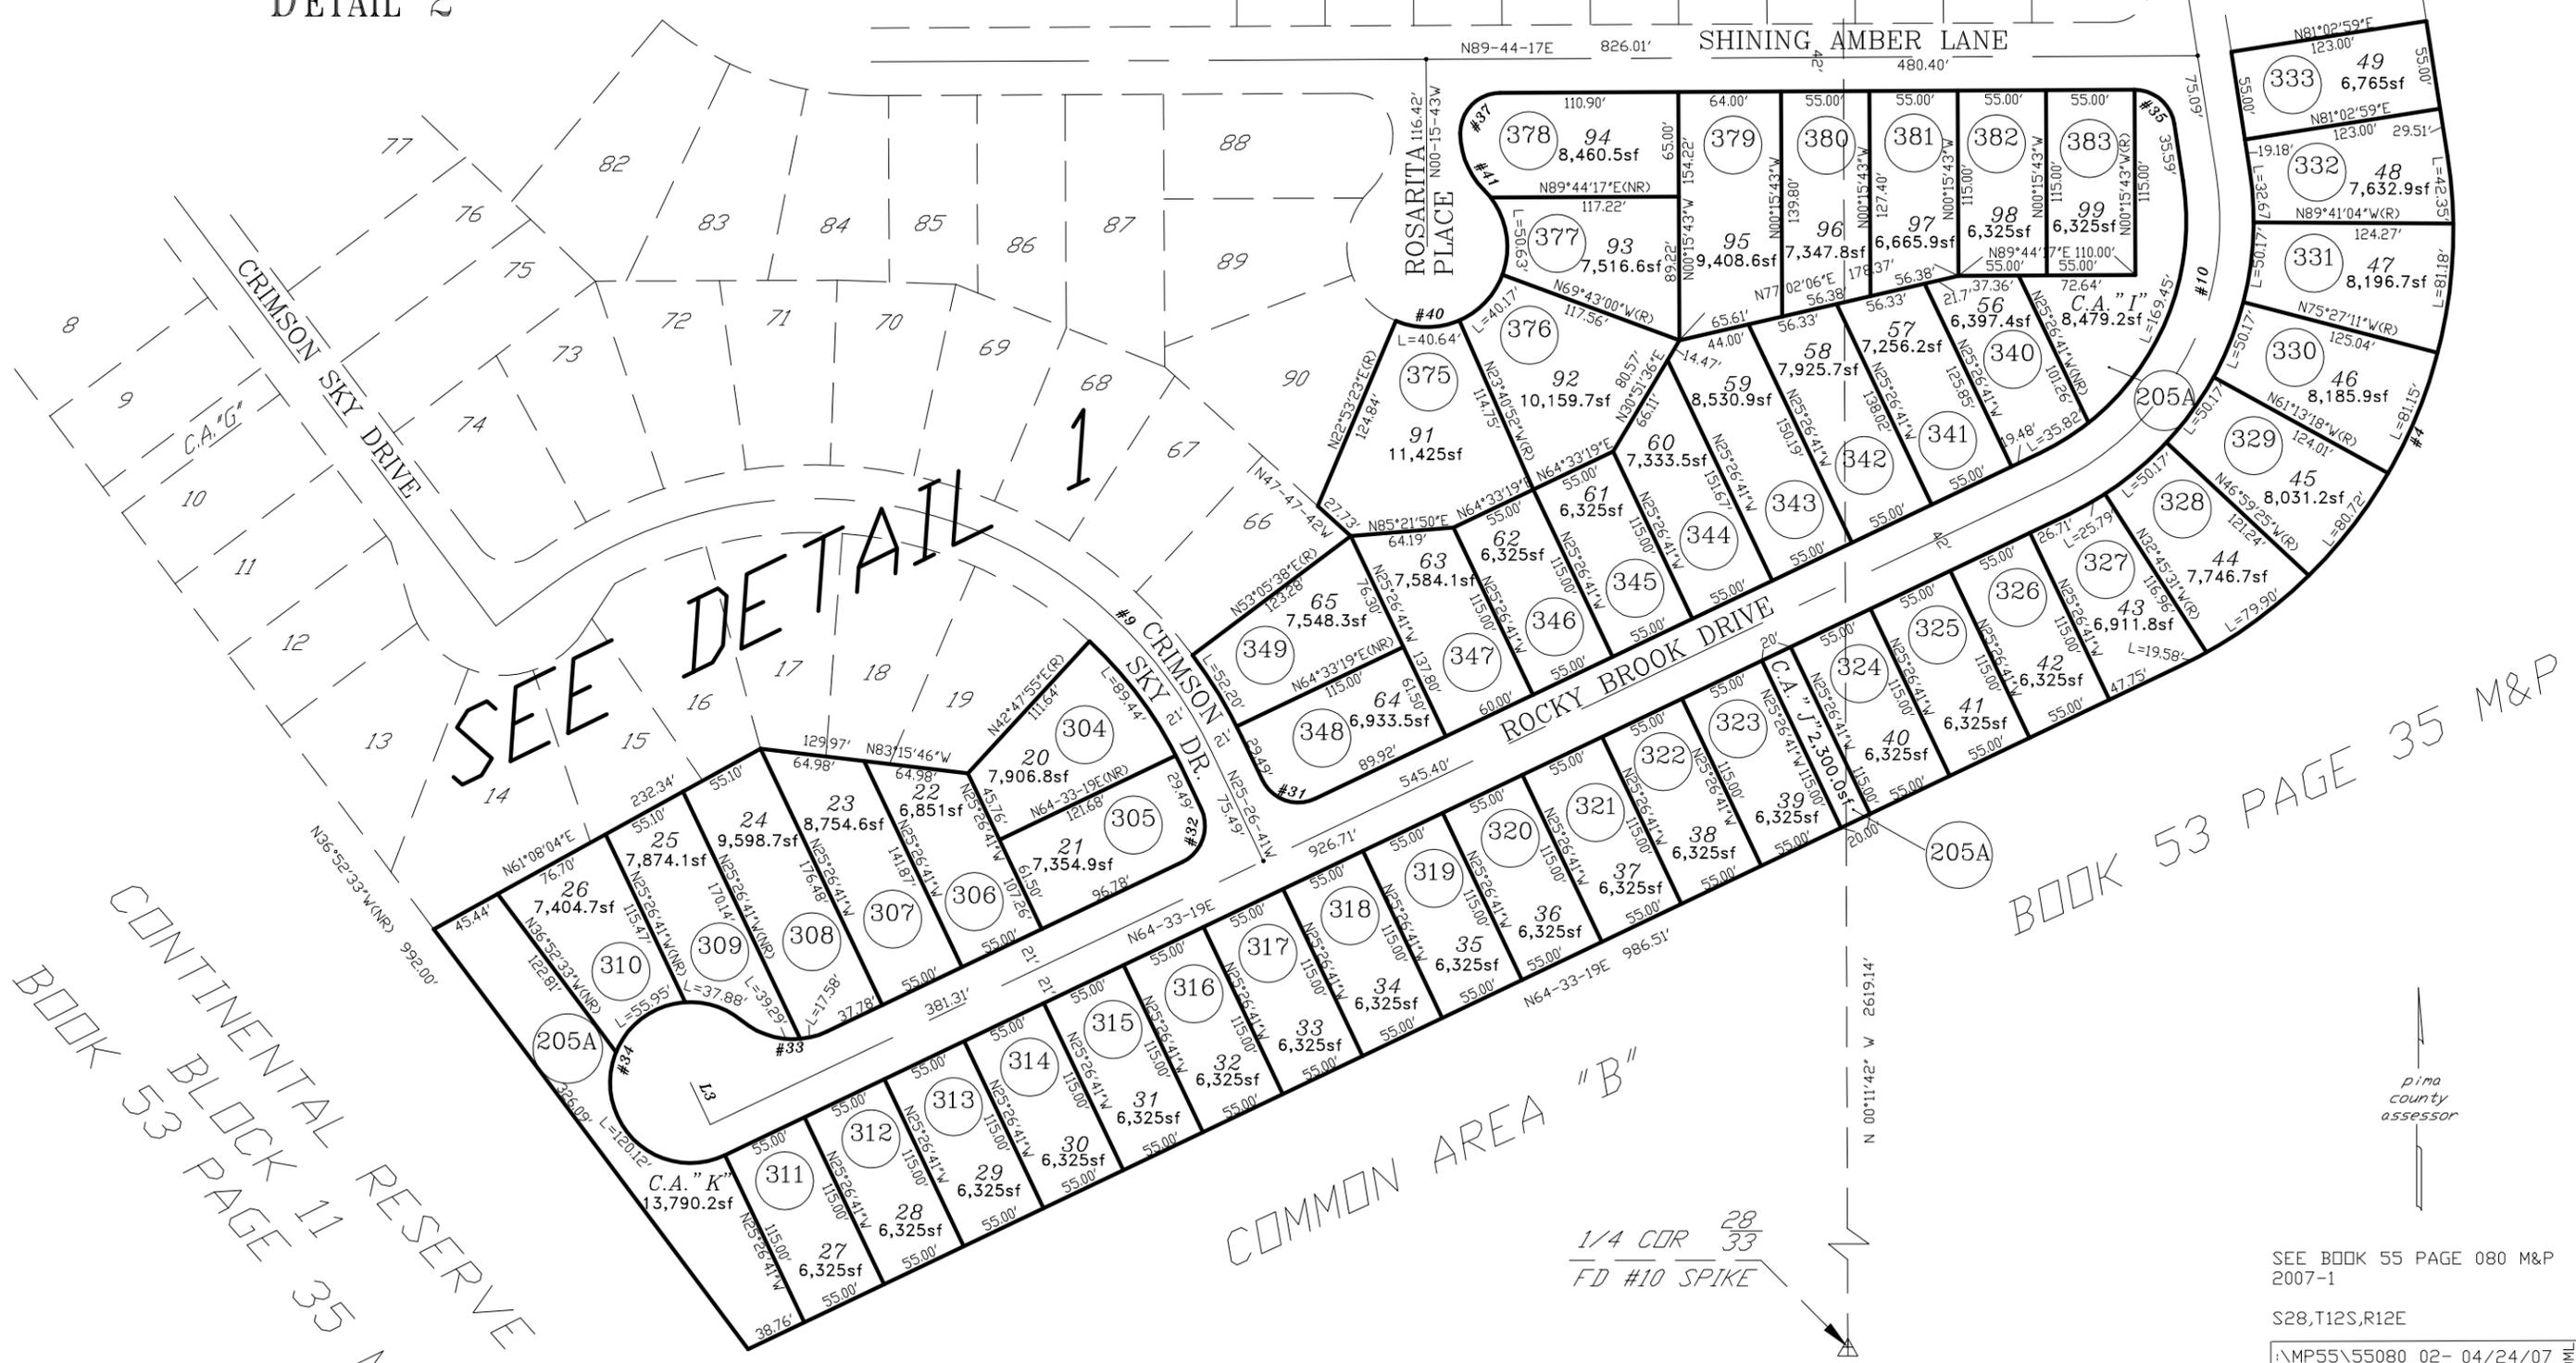

BOOK 53 PAGE 35 M&P
CONTINENTAL RESERVE

BOOK 53 PAGE 35 M&P

COMMON AREA "B"

1/4 COR 28
FD #10 SPIKE 33

ASSESSED IN 55/069 M&P, WITH 55/079 M&P, 55/080 M&P,
55/085 M&P, 56/007 M&P, 56/008 M&P, 56/009 M&P,
56/010 M&P, 58/036 M&P, 58/071 M&P, AND 59/012 M&P.
CODE: 221-21-205A

SEE BOOK 55 PAGE 080 M&P
2007-1
S28,T12S,R12E
:\MP55\55080_02- 04/24/07
0 50 100 150 200
FEET
"ELECTRONIC DATA PROVIDED"