

ASSESSOR'S RECORD MAP

219-19

RANCHO VISTOSO NEIGHBORHOOD 10, PARCELS B & C
& NEIGHBORHOOD 11, PARCEL AC
LOTS 1-360 & COMMON AREAS A - C
DETAIL 7

STONE CANYON 1 - SOUTH


N00-31-01W 19390.4'

TOWN OF ORD VALLEY

GOLDER RANCH
FIRE DISTRICT

75.00'
N 89°28'59" E

863
CA 'A'
1162317.6sf

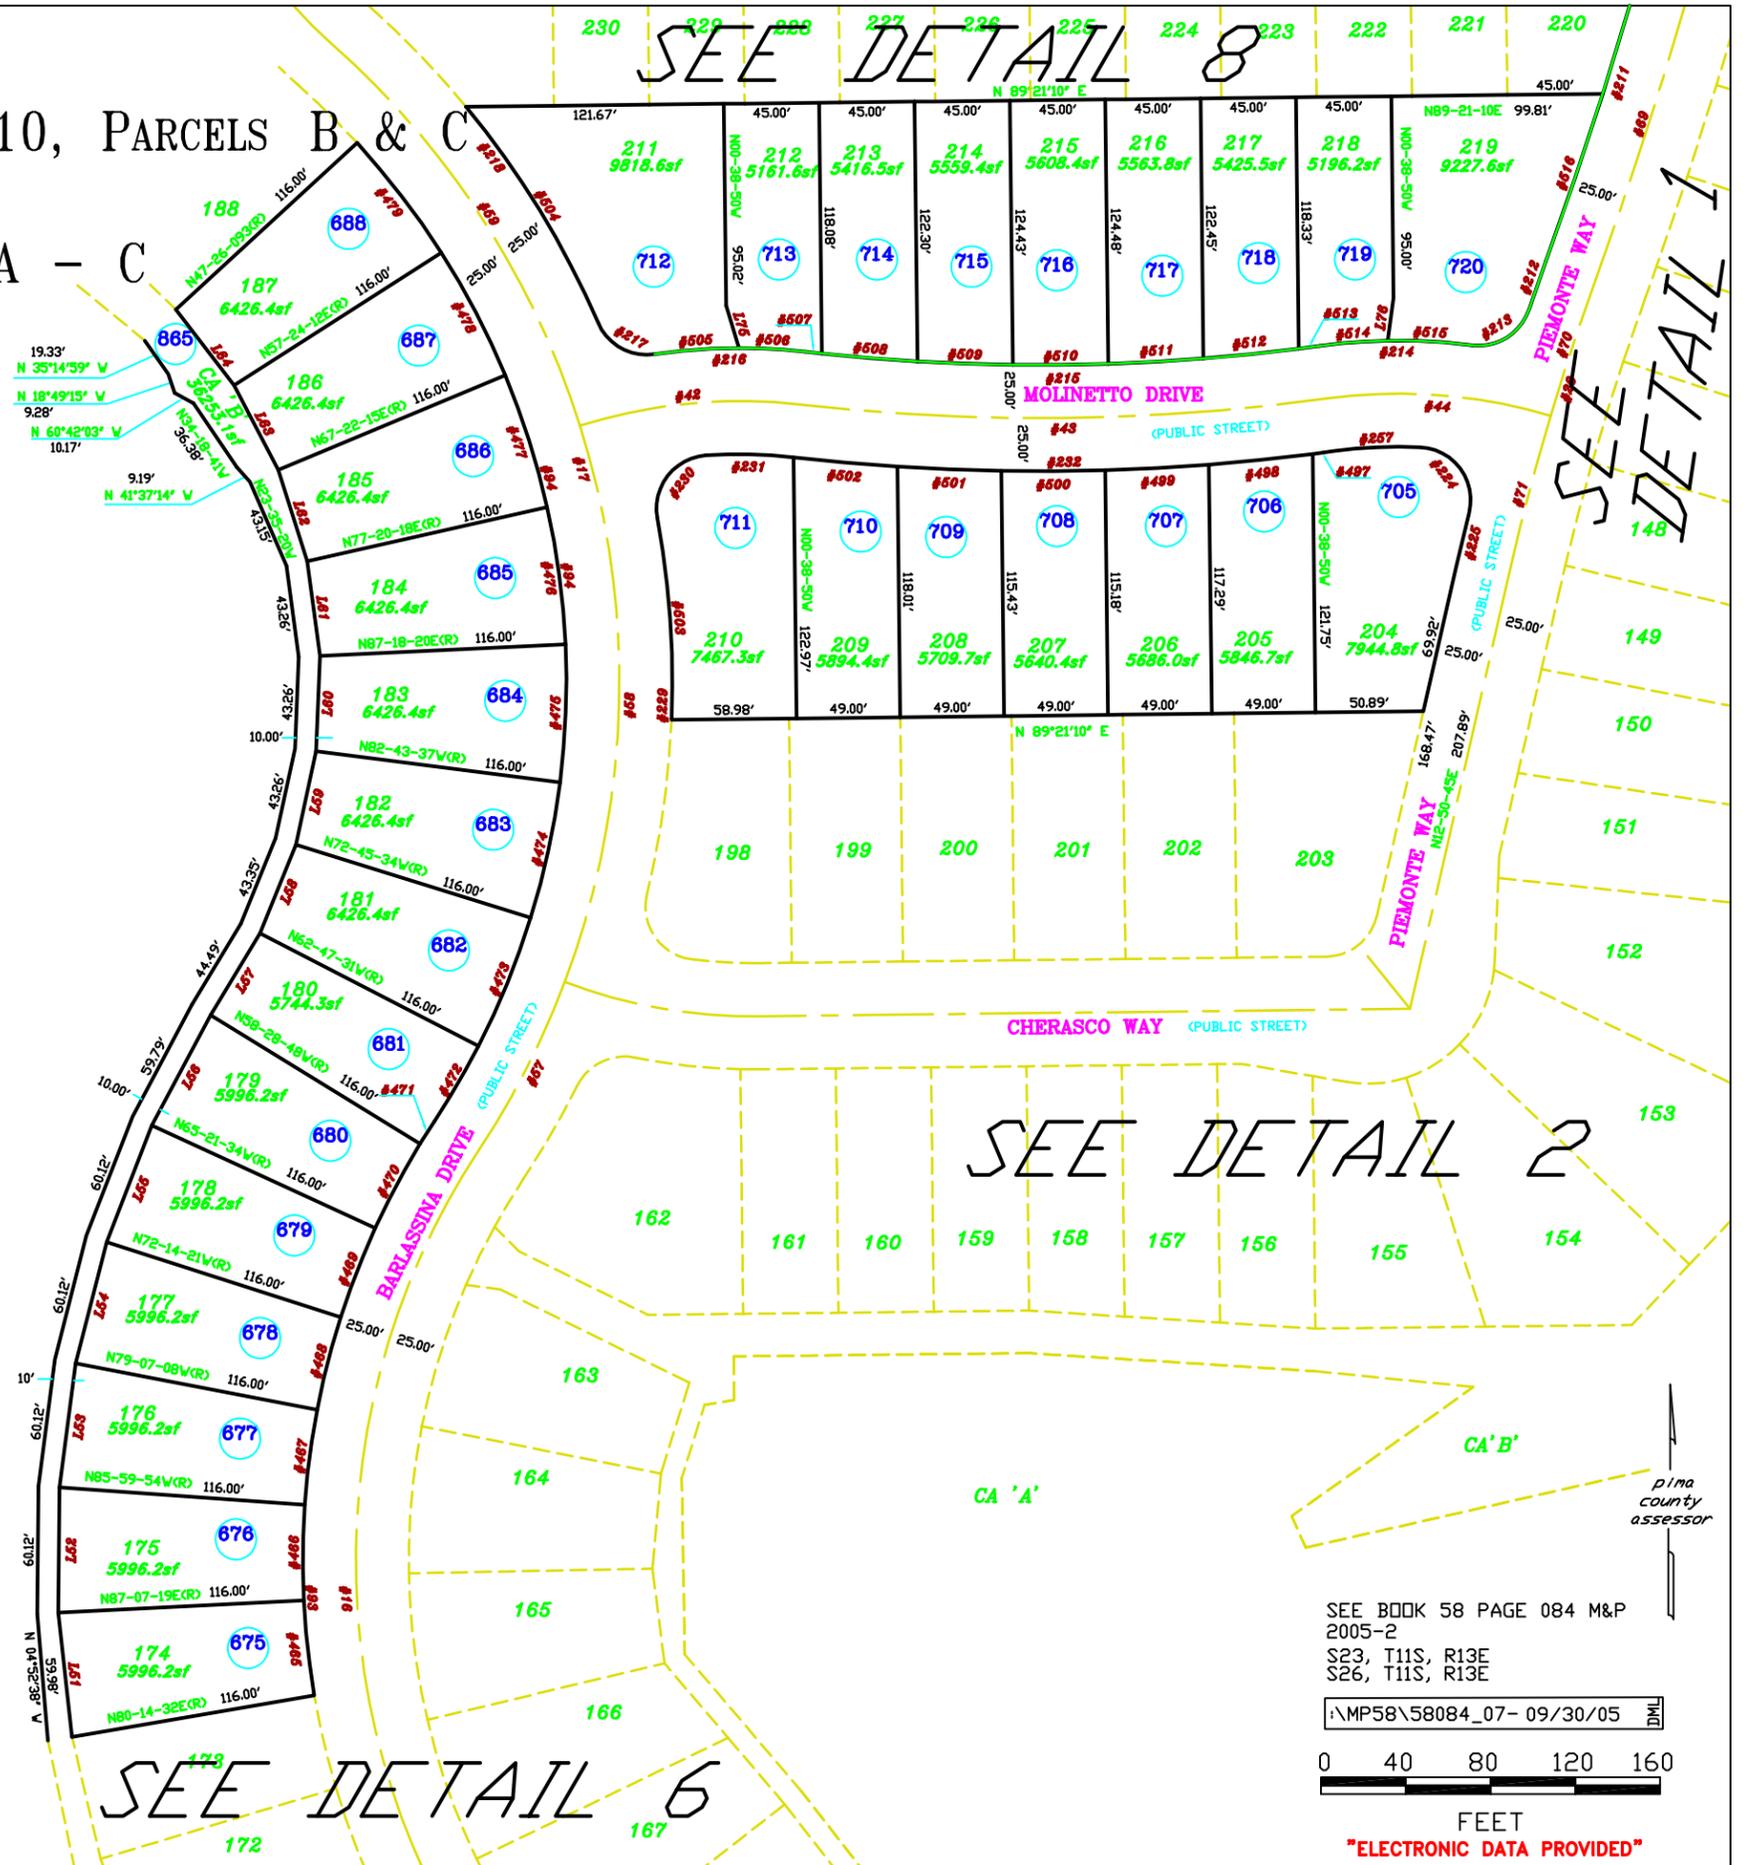

SEE DETAIL 8

SEE DETAIL 1

SEE DETAIL 2

SEE DETAIL 6

SEE BOOK 58 PAGE 084 M&P
2005-2
S23, T11S, R13E
S26, T11S, R13E
I:\MP58\58084_07- 09/30/05 DML

0 40 80 120 160
FEET
"ELECTRONIC DATA PROVIDED"



pima county assessor