

ASSESSOR'S RECORD MAP
 208-67
 ARBOLES VIEJOS
 LOTS 1-1857, BLOCKS 1-5
 & COMMON AREA A & B


RANCHO DEL SOL LINDO
 BOOK 25 PAGE 47 M&P

SEE DETAIL 4

SEE DETAIL 12

SEE DETAIL 6

DETAIL 5

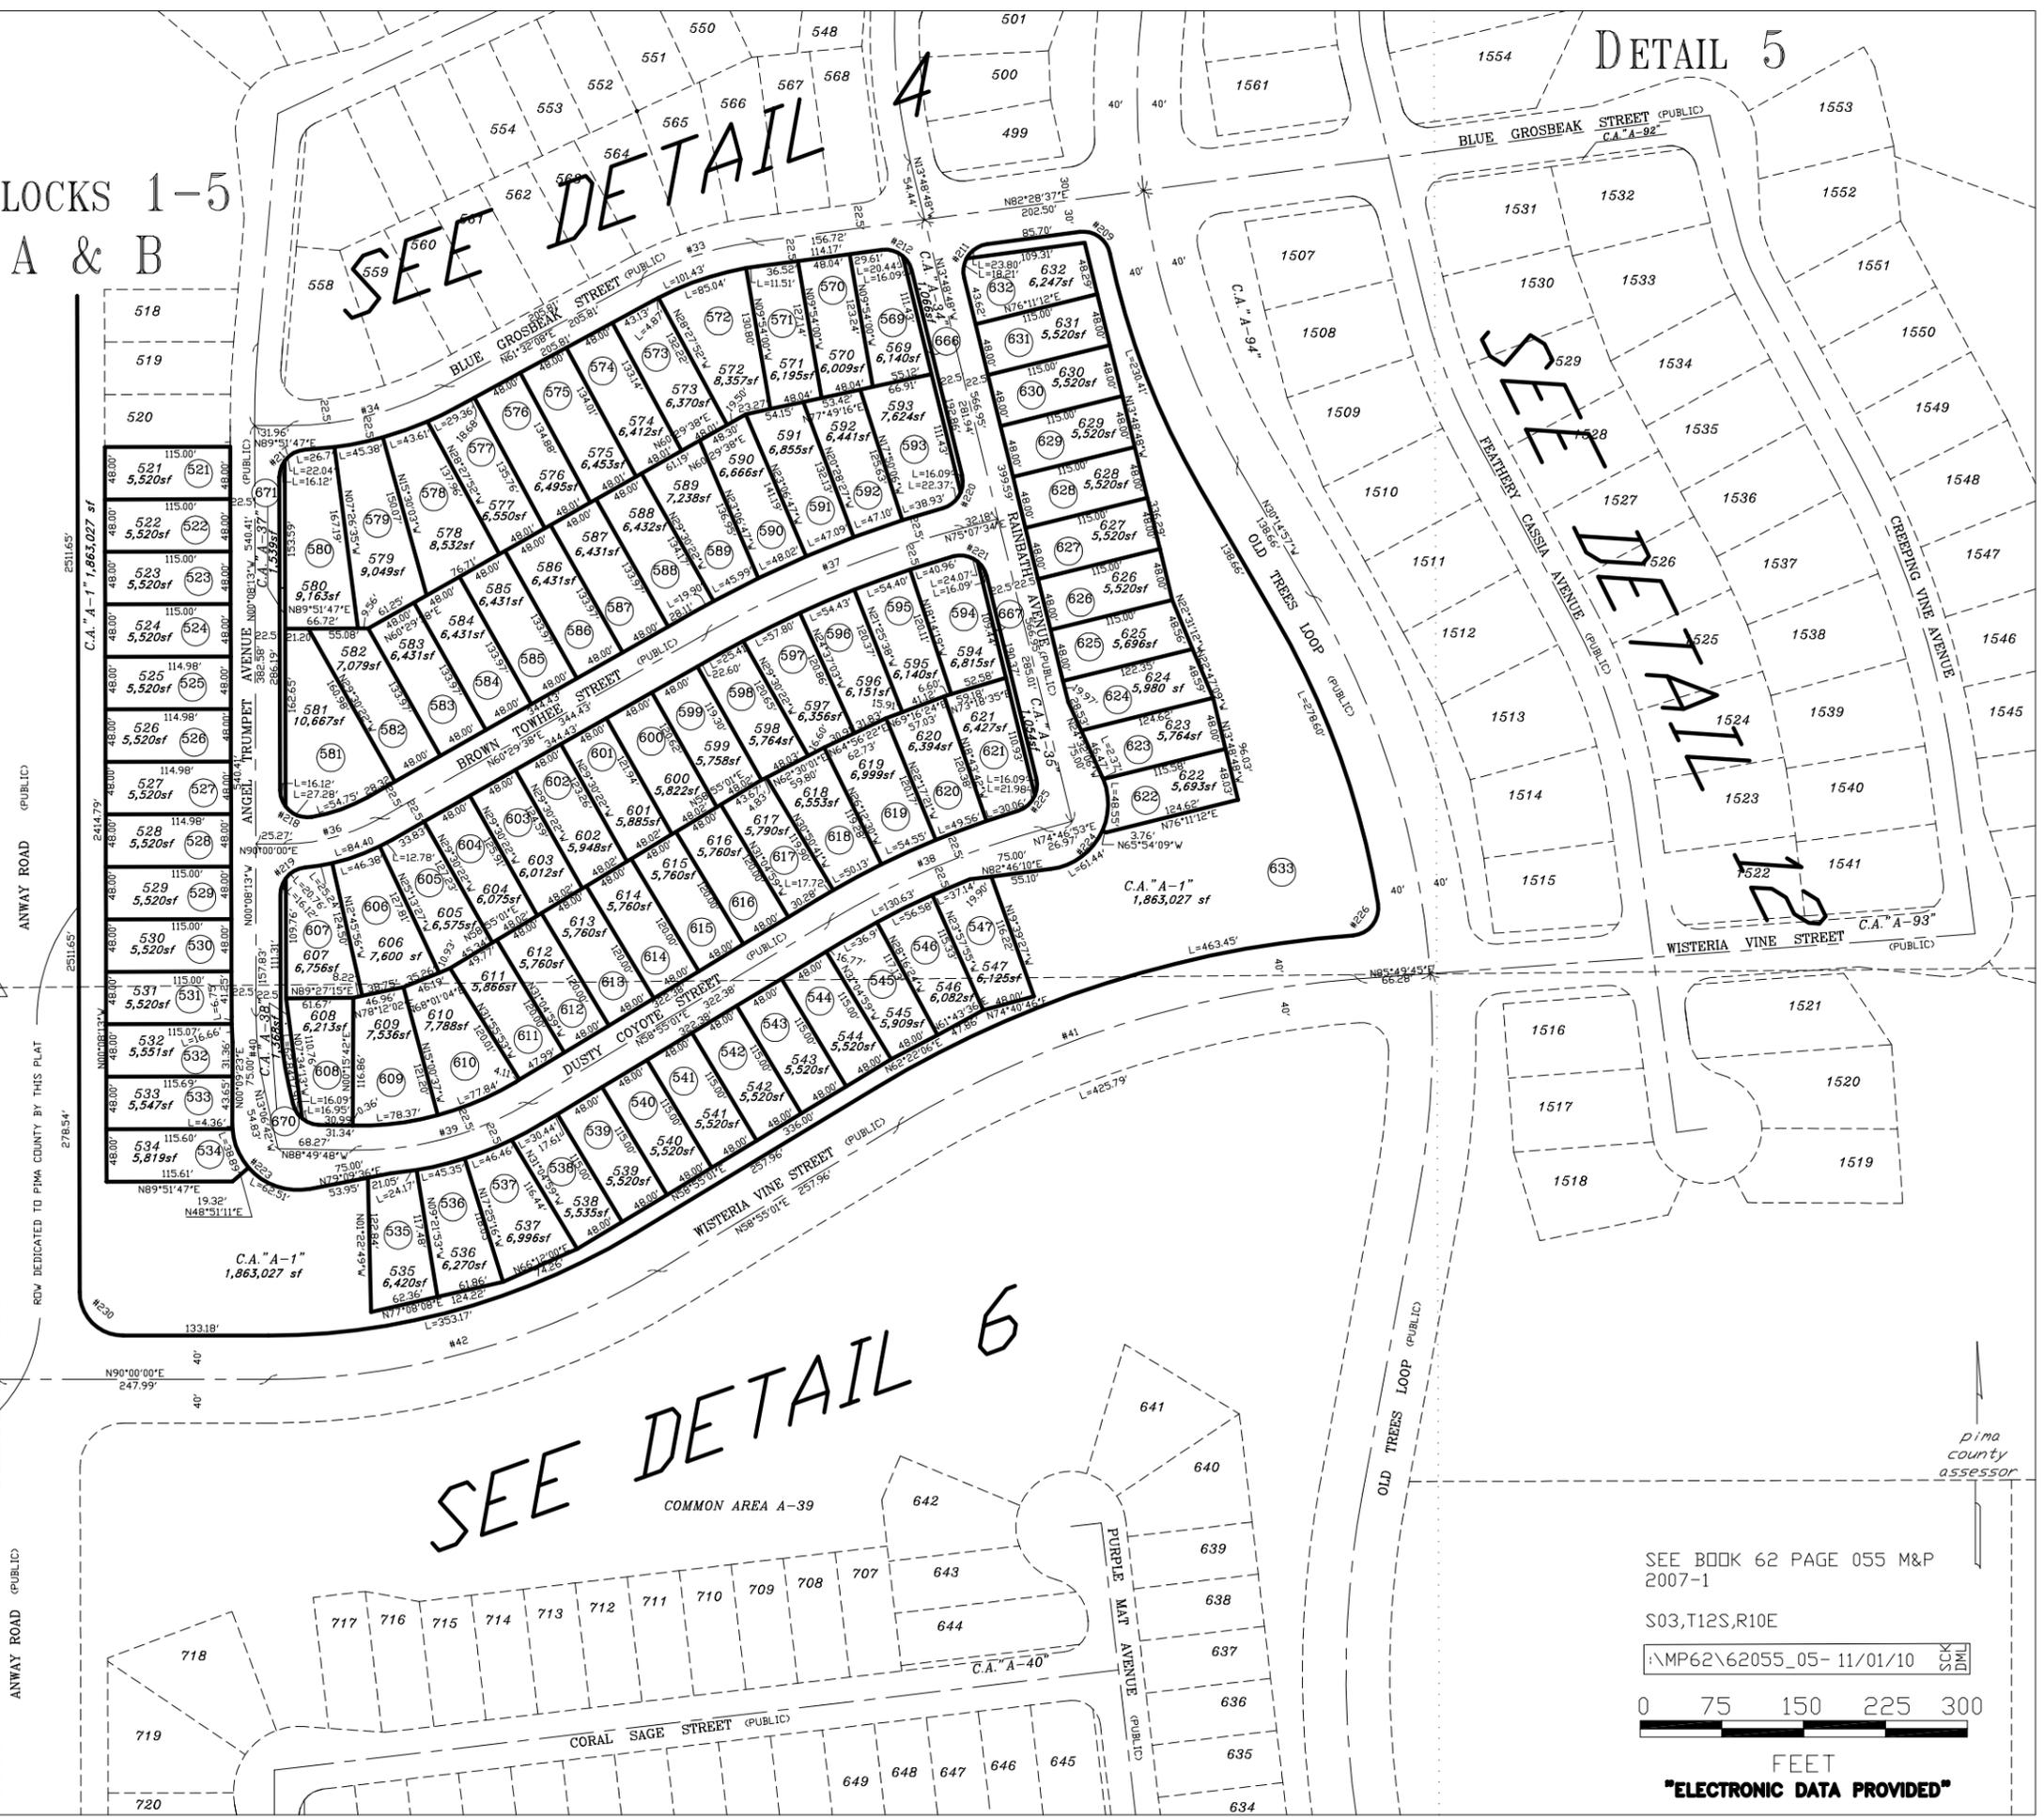

CALLE CARMELA

W 1/4 COR. SEC. 03, T12S, R10E
 FB. 1/2" IRON PIPE

ROW DEDICATED TO PIMA COUNTY BY THIS PLAT

SEE BOOK 62 PAGE 055 M&P
 2007-1

S03,T12S,R10E

:\MP62\62055_05-11/01/10



FEET
 "ELECTRONIC DATA PROVIDED"



pima
 county
 assessor