

# ASSESSOR'S RECORD MAP

140-26 TRES PUEBLOS SUR  
 LOTS 001-060 & COMMON AREA  
 A1-A4, B1-B2


TRES PUEBLOS  
 BOOK 60 PAGE 01 M&P

LINE DATA TABLE

No.	DIRECTION	DISTANCE
L1	S 89°58'23" E	13.11
L2	0°01'37" W	10.23
L3	S 89°58'23" E	18.50
L4	S 89°58'23" E	7.88

CURVE DATA TABLE

No.	DELTA	ARC	RADIUS
C1	90°00'00"	39.27	25.00
C2	41°50'06"	43.81	60.00
C3	61°20'24"	64.23	60.00
C4	103°10'29"	108.04	60.00
C5	53°07'48"	23.18	25.00
C6	36°52'12"	16.09	25.00
C7	90°00'00"	39.27	25.00
C8	30°49'48"	26.90	50.00
C9	28°30'23"	24.88	50.00
C10	120°17'32"	104.97	50.00
C11	49°11'16"	42.92	50.00
C12	30°33'20"	26.66	50.00
C13	31°42'27"	27.67	50.00
C14	7°35'36"	6.63	50.00
C15	239°20'10"	208.86	50.00
C16	36°52'12"	16.09	25.00
C17	53°07'48"	23.18	25.00
C18	90°00'00"	39.27	25.00
C19	53°07'48"	23.18	25.00
C20	36°52'12"	16.09	25.00
C21	90°00'00"	39.27	25.00
C22	23°48'56"	20.78	50.00
C23	35°31'19"	31.00	50.00
C24	120°17'32"	104.97	50.00
C25	62°51'32"	54.85	50.00
C26	21°53'32"	19.10	50.00
C27	34°17'35"	29.93	50.00
C28	239°20'10"	208.86	50.00
C29	90°00'00"	39.27	25.00
C30	90°13'29"	39.37	25.00
C31	90°00'00"	39.27	25.00
C32	76°23'47"	33.33	25.00
C33	13°36'13"	5.94	25.00
C34	90°00'00"	39.27	25.00
C35	36°52'12"	16.09	25.00
C36	53°07'48"	23.18	25.00
C37	90°00'00"	39.27	25.00
C38	90°00'00"	39.27	25.00
C39	60°57'22"	36.17	34.00

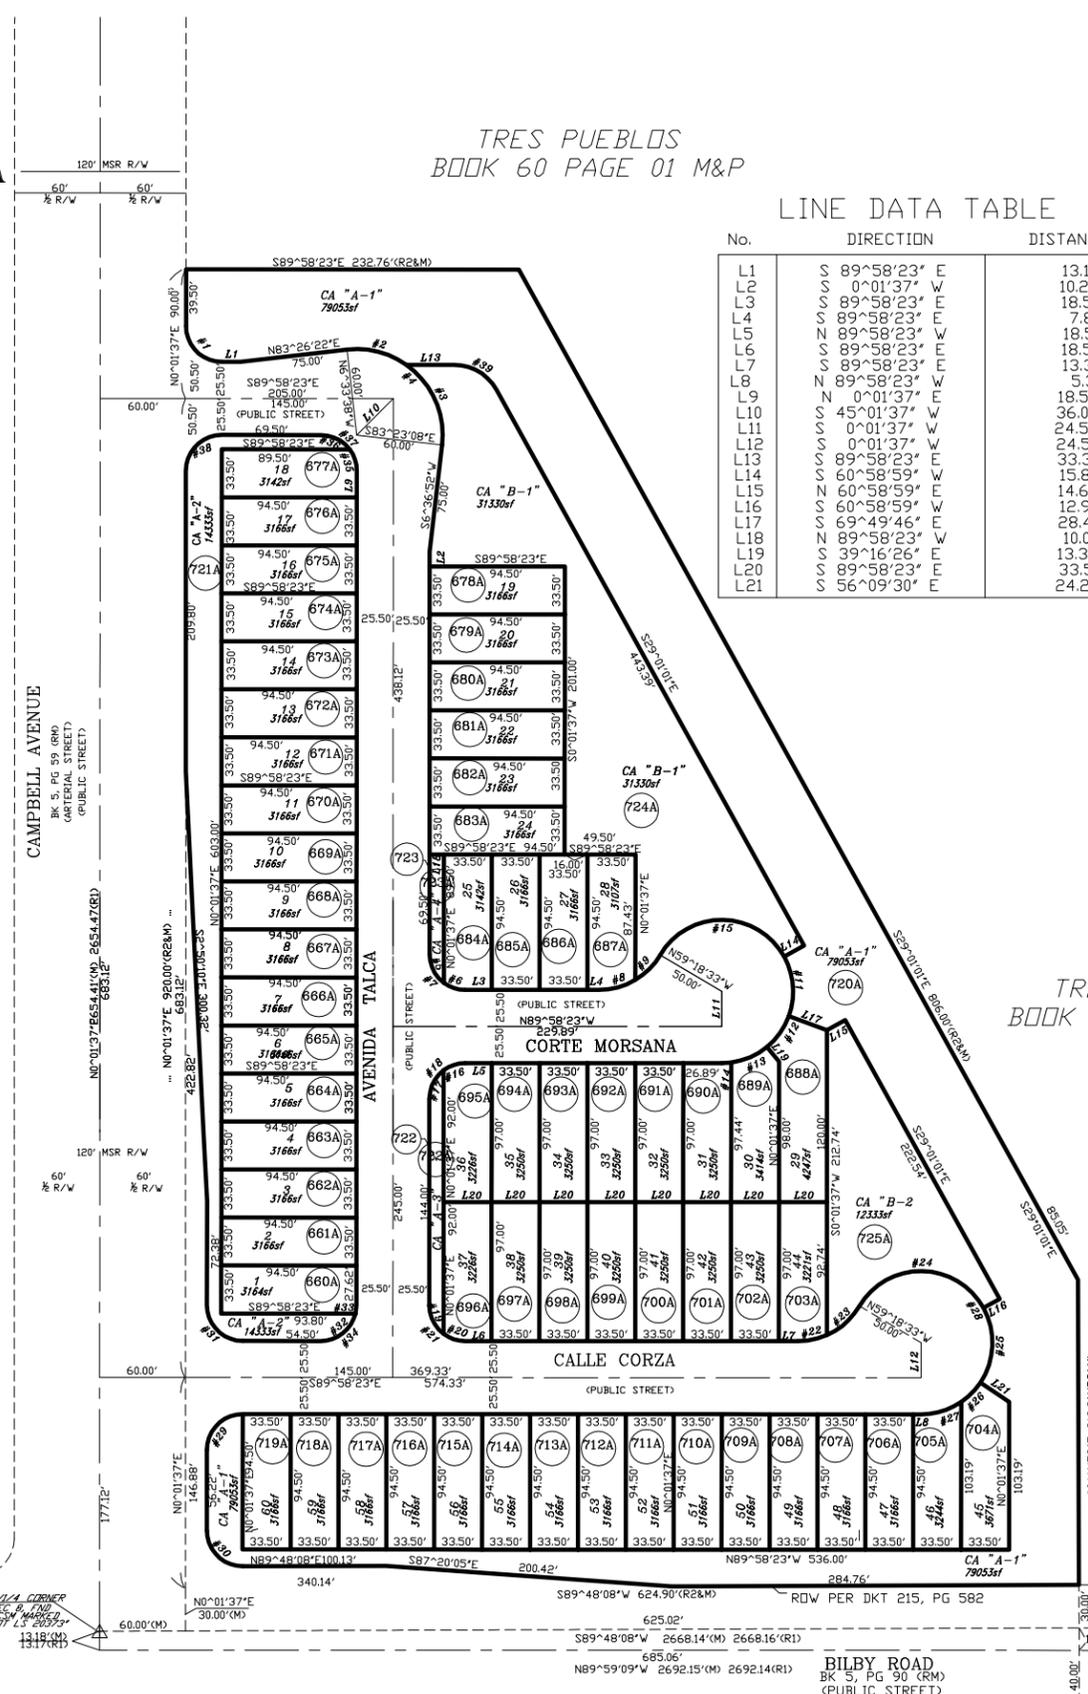

SUNNYSIDE HIGH SCHOOL  
 UNSUBDIVIDED

SUNNYSIDE HIGH SCHOOL  
 UNSUBDIVIDED

SUNNYSIDE HIGH SCHOOL  
 UNSUBDIVIDED

NEW SPAIN IND. PARK  
 2BOOK 42 PAGE 92 M&P


LOS RANCHITOS #4  
 BOOK 07 PAGE 84 M&P

TRES PUEBLOS  
 BOOK 60 PAGE 01 M&P

SEE BOOK 62 PAGE 081 M&P  
 2008-2

S08,T15S,R14E

:\MP62\62081- 01/18/08

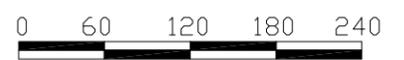

FEET  
 \*ELECTRONIC DATA PROVIDED\*

pima  
 county  
 assessor