

ASSESSOR'S RECORD MAP

136-01

BUTTERFIELD RANCH  
LOTS 1-192 & COMMON AREA A

DETAIL 1

AREA-CODE  
0150

SEE DETAIL 2

(RESUB OF PORT. OF 17/04 M&P)

SEE DETAIL 3




PUBLIC RAGWEED DRIVE

LAKESIDE PARKWAY PUBLIC

ROSE PEAK DRIVE

SEE DETAIL 4

C.O.T.  
PROJECT

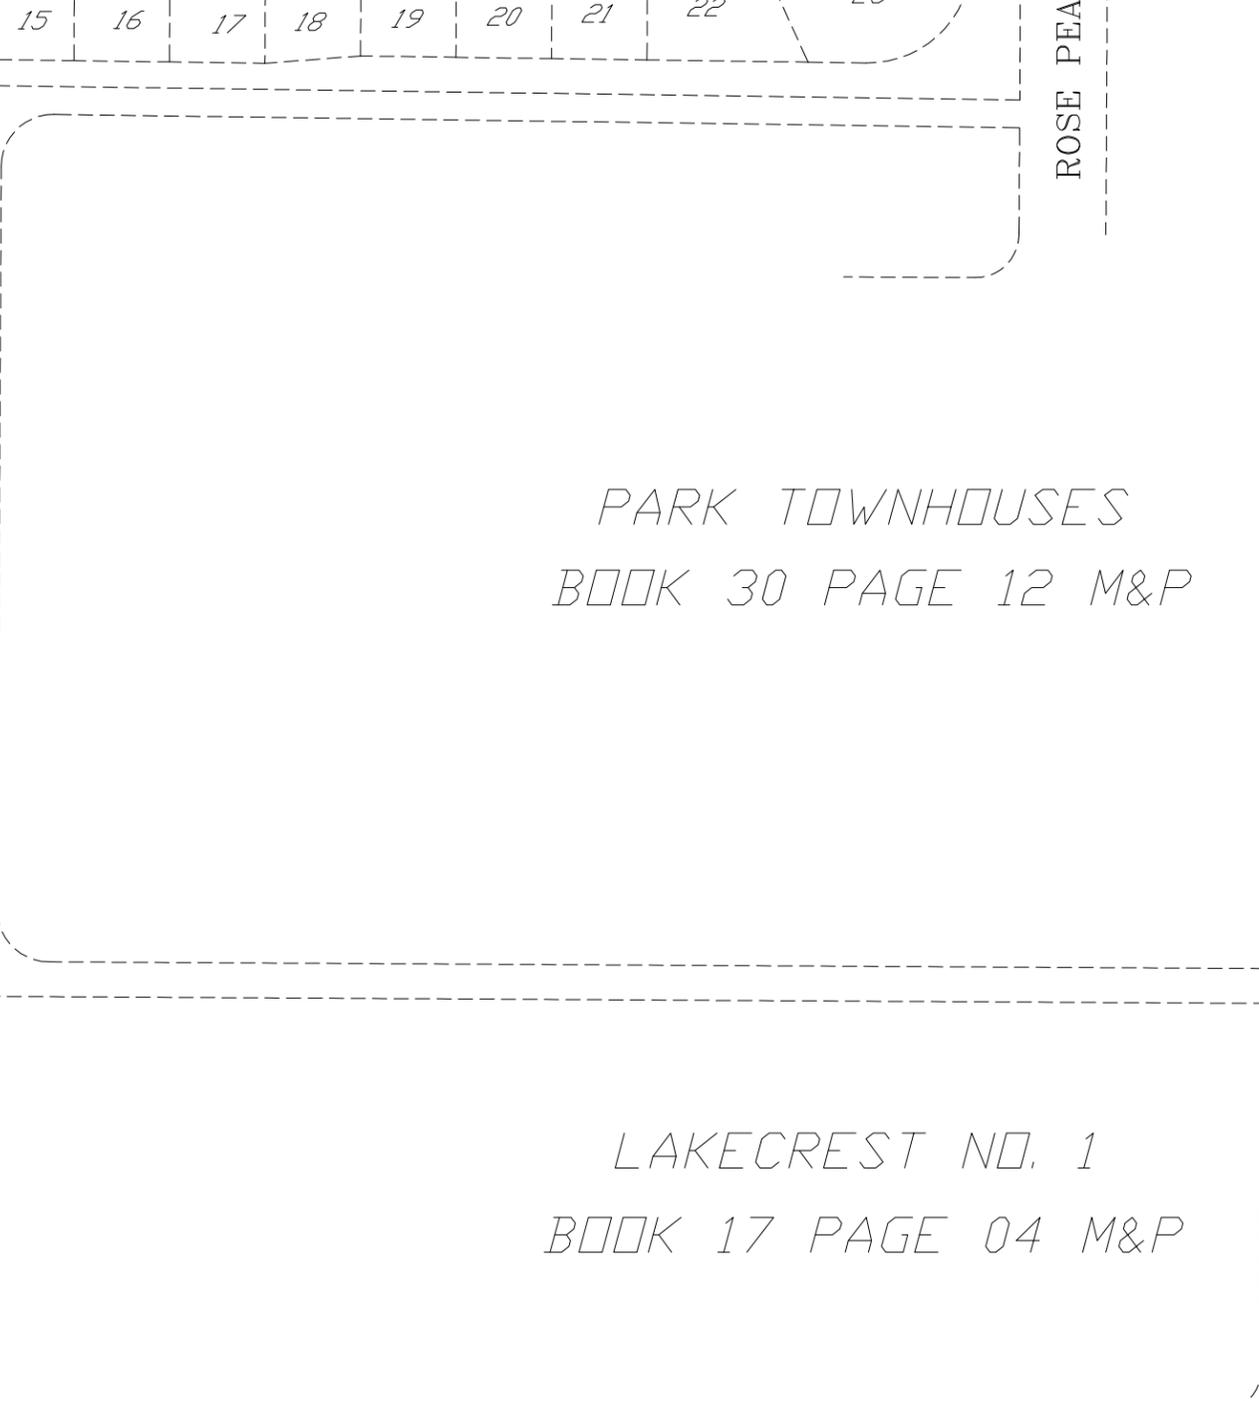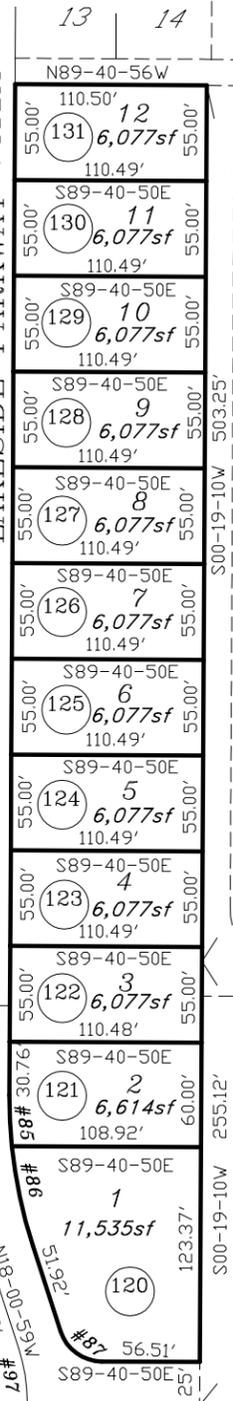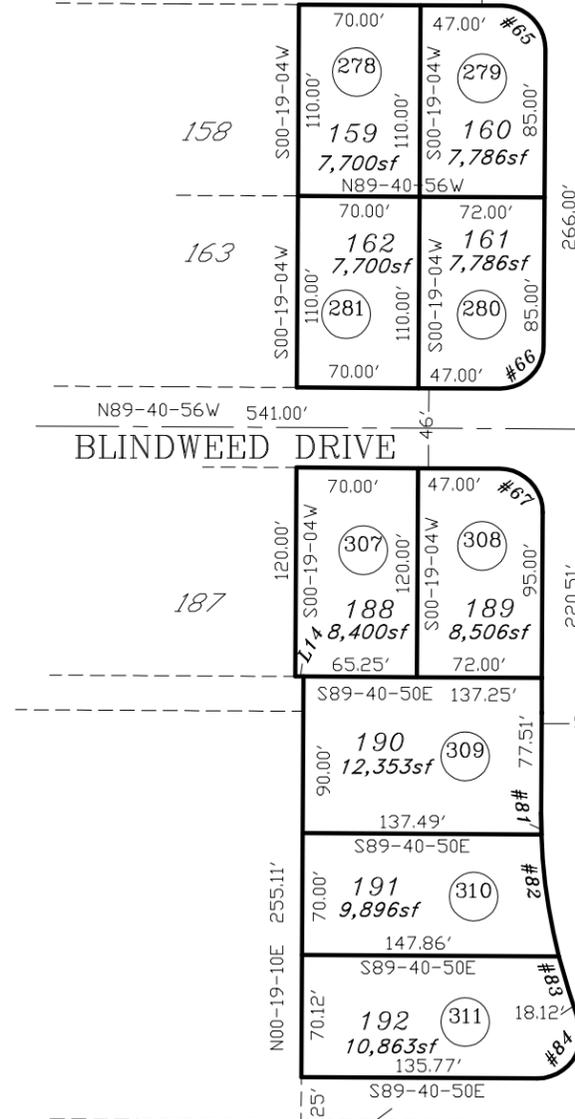

25' ADDITIONAL ROW BY THIS PLAT  
1312.45'(CALC.) GOLF LINKS ROAD  
N89-40-50W 2631.70'



SOUTH LINE SECTION 21

SOUTH 1/4 CORNER  
SEC. 21 - T14E - R15E  
(NOT FOUND)

FOUND BRASS CAP  
SURVEY MONUMENT  
RLS #20373

SEE BOOK 54 PAGE 062 M&P  
2002-1

S21,T14S,R15E

I:\MP54\54062\_01- 07/19/01



FEET  
"ELECTRONIC DATA PROVIDED"

