

ASSESSOR'S RECORD MAP

108-11

ADOBES DE LA VISTA

LOTS 001-007 & COMMON AREA A & B


LAS CUMBRES TOWNHOUSES

NE COR. S08,T13S,R14E

UNSUBDIVIDED

LOT 51
CATALINA
FOOTHILLS
ESTATES NO. 6
BK. 16 PG. 36

CERRADA MORENO

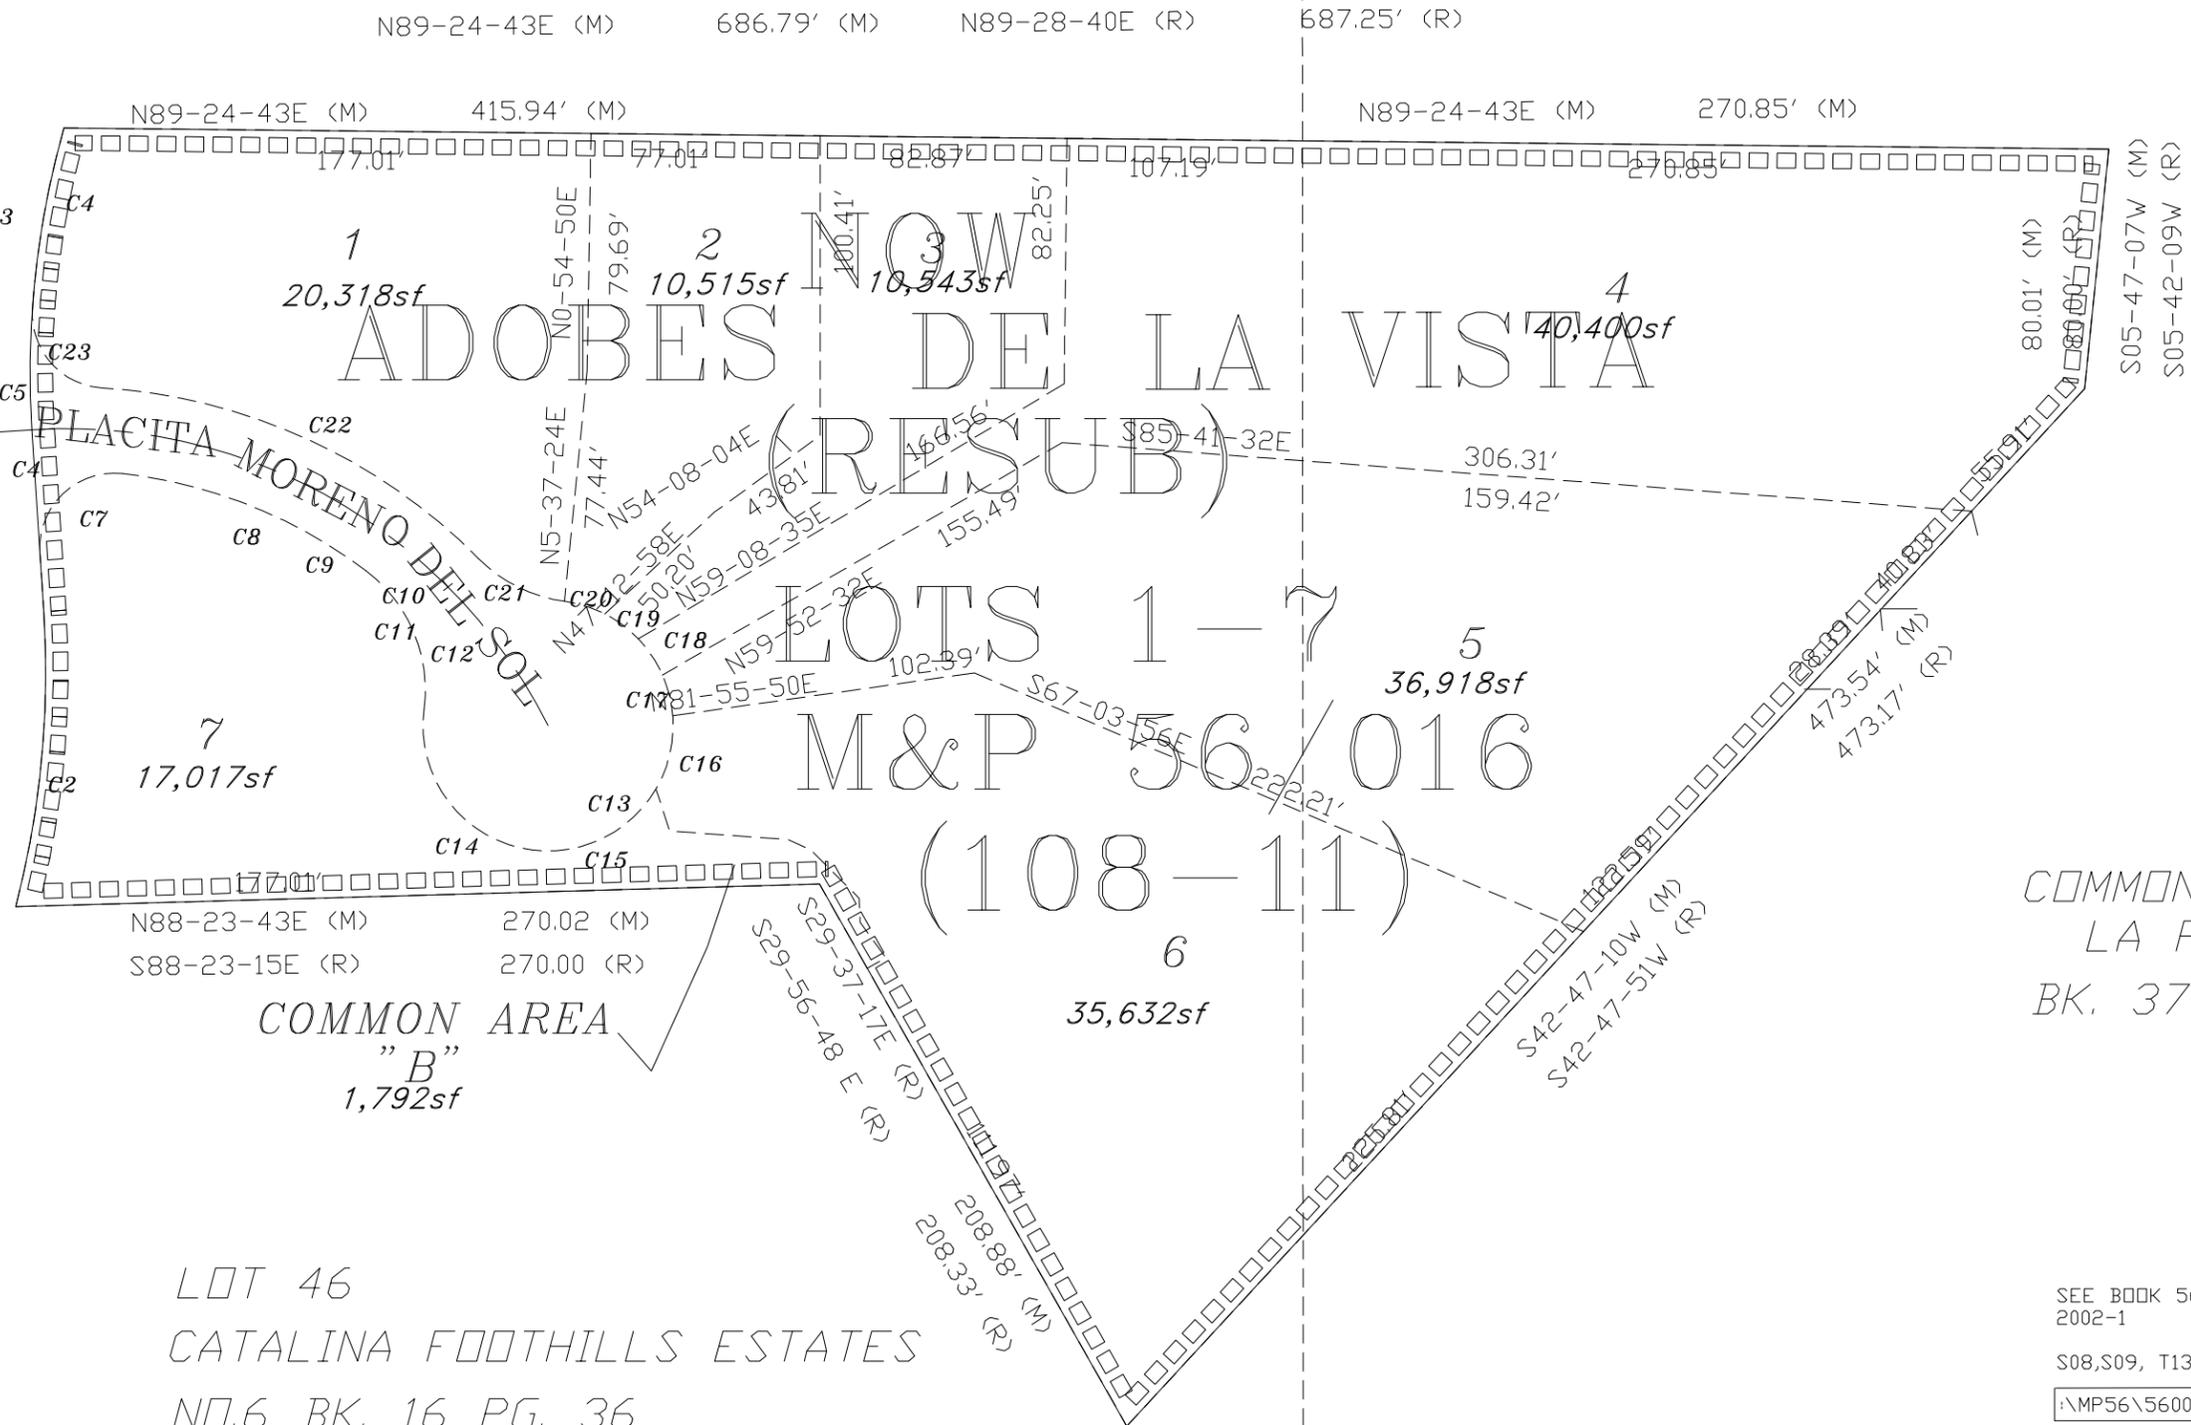

COMMON AREA "B"
LA PALOMA
BK. 37 PG. 21

LOT 46
CATALINA FOOTHILLS ESTATES
NO. 6 BK. 16 PG. 36

SEE BOOK 56 PAGE 003 M&P 2002-1

S08,S09, T13S,R14E

:\MP56\56003- 07/22/02 RW

0 30 60 90 120

FEET

"ELECTRONIC DATA PROVIDED"

pima county assessor