

ASSESSOR'S RECORD MAP

226-04 SONORAN VISTA

LOTS 1-66 & COMMON AREA A & B

DETAIL 2


226-04

UNSUBDIVIDED

PARCELS A THROUGH E ARE DEDICATED
IN FEE TO CORTARD MARANA IRRIGATION
DISTRICT 11879 2069

UNSUBDIVIDED

N00-32-25W 970.84' (M)
N00-32-08W 970.48' (R)

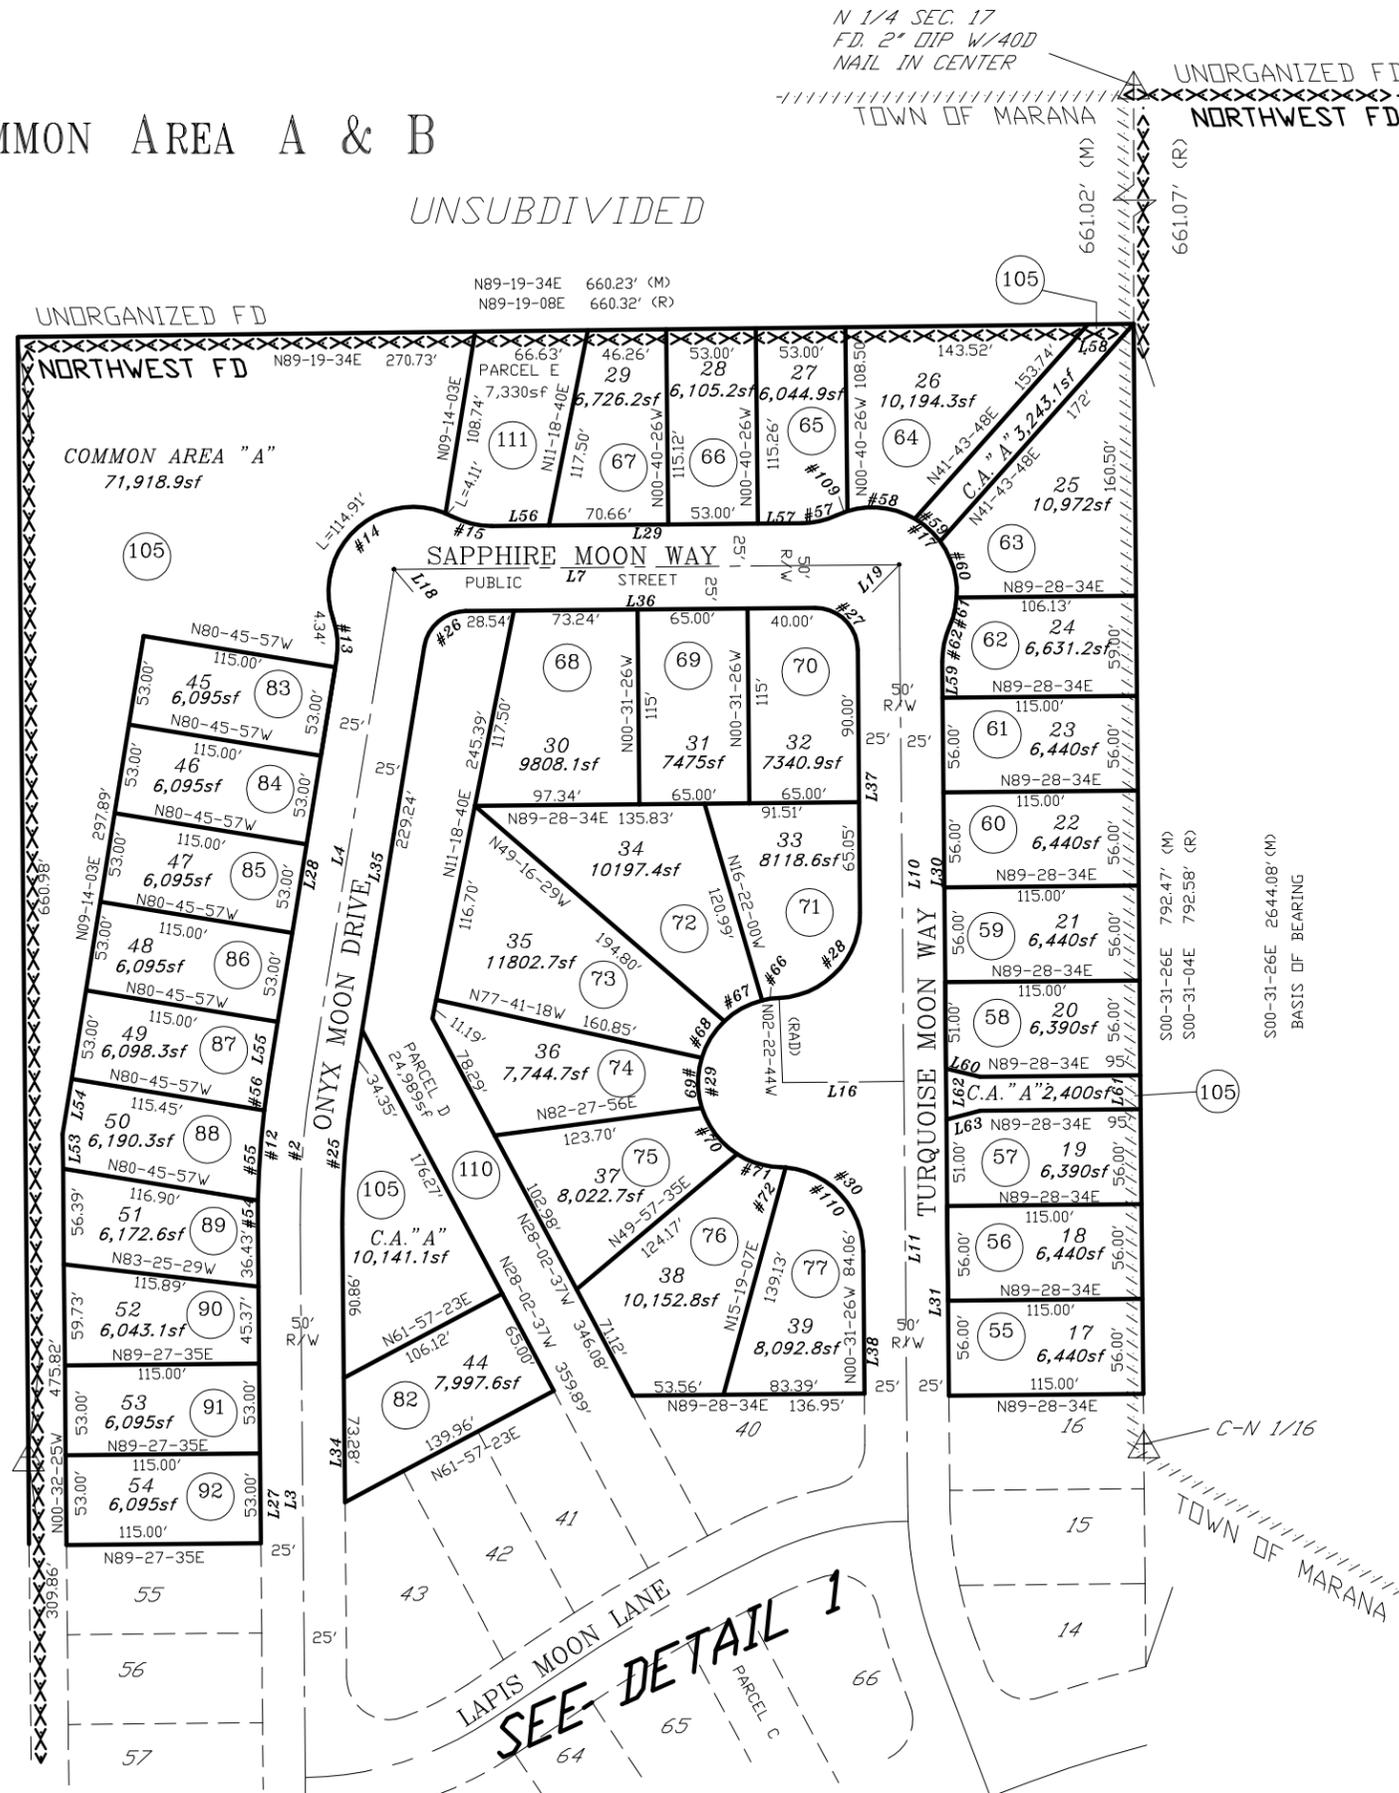

N 1/4 SEC. 17
FD. 2" DIP W/40D
NAIL IN CENTER
TOWN OF MARANA
UNORGANIZED FD
NORTHWEST FD

STATE LAND



SEE BOOK 56 PAGE 021 M&P
2003-1

S17,T12S,R12E SD:08/25/17

:\MP56\56021_02- 08/25/17 DLL



FEET
"ELECTRONIC DATA PROVIDED"