

ASSESSOR'S RECORD MAP

THE GALLERY PARCEL 4A

LOTS 1 - 20 & COMMON AREA A


218-37

UNSUBDIVIDED


UNSUBDIVIDED

No.	DIRECTION	DISTANCE
L1	N 25°22'42" E	16.07
L2	N 66°54'18" W	26.15
L3	N 23°05'42" E	20.50
L4	N 23°05'42" E	20.50
L5	S 7°04'56" W	21.91
L6	S 29°42'51" W	20.50
L7	S 29°42'51" W	20.50
L8	N 60°17'09" W	25.00
L9	S 66°54'18" E	29.78
L10	S 60°17'09" E	27.22
L11	N 33°40'47" E	23.42
L12	S 43°56'06" W	18.22
L13	N 25°22'42" E	18.32
L14	N 30°43'49" E	37.67
L15	S 30°43'49" W	8.35

No.	DELTA	TANGENT	ARC	RADIUS	CHORD	CHORD BRG
C1	87°43'00"	24.02	38.27	25.00	34.64	N 69°14'12" E
C2	92°17'00"	26.02	40.27	25.00	36.05	N 20°45'48" W
C3	93°19'41"	26.50	40.72	25.00	36.37	S 13°37'19" E
C4	96°07'21"	27.83	41.94	25.00	37.19	S 71°39'10" W
C5	2°05'14"	14.16	28.32	777.50	28.32	N 41°40'10" E
C6	5°55'47"	40.27	80.46	777.50	80.43	N 22°43'35" E
C7	1°18'33"	9.40	18.79	822.50	18.79	S 25°22'13" W
C8	2°25'15"	17.38	34.75	822.50	34.75	S 41°30'10" W

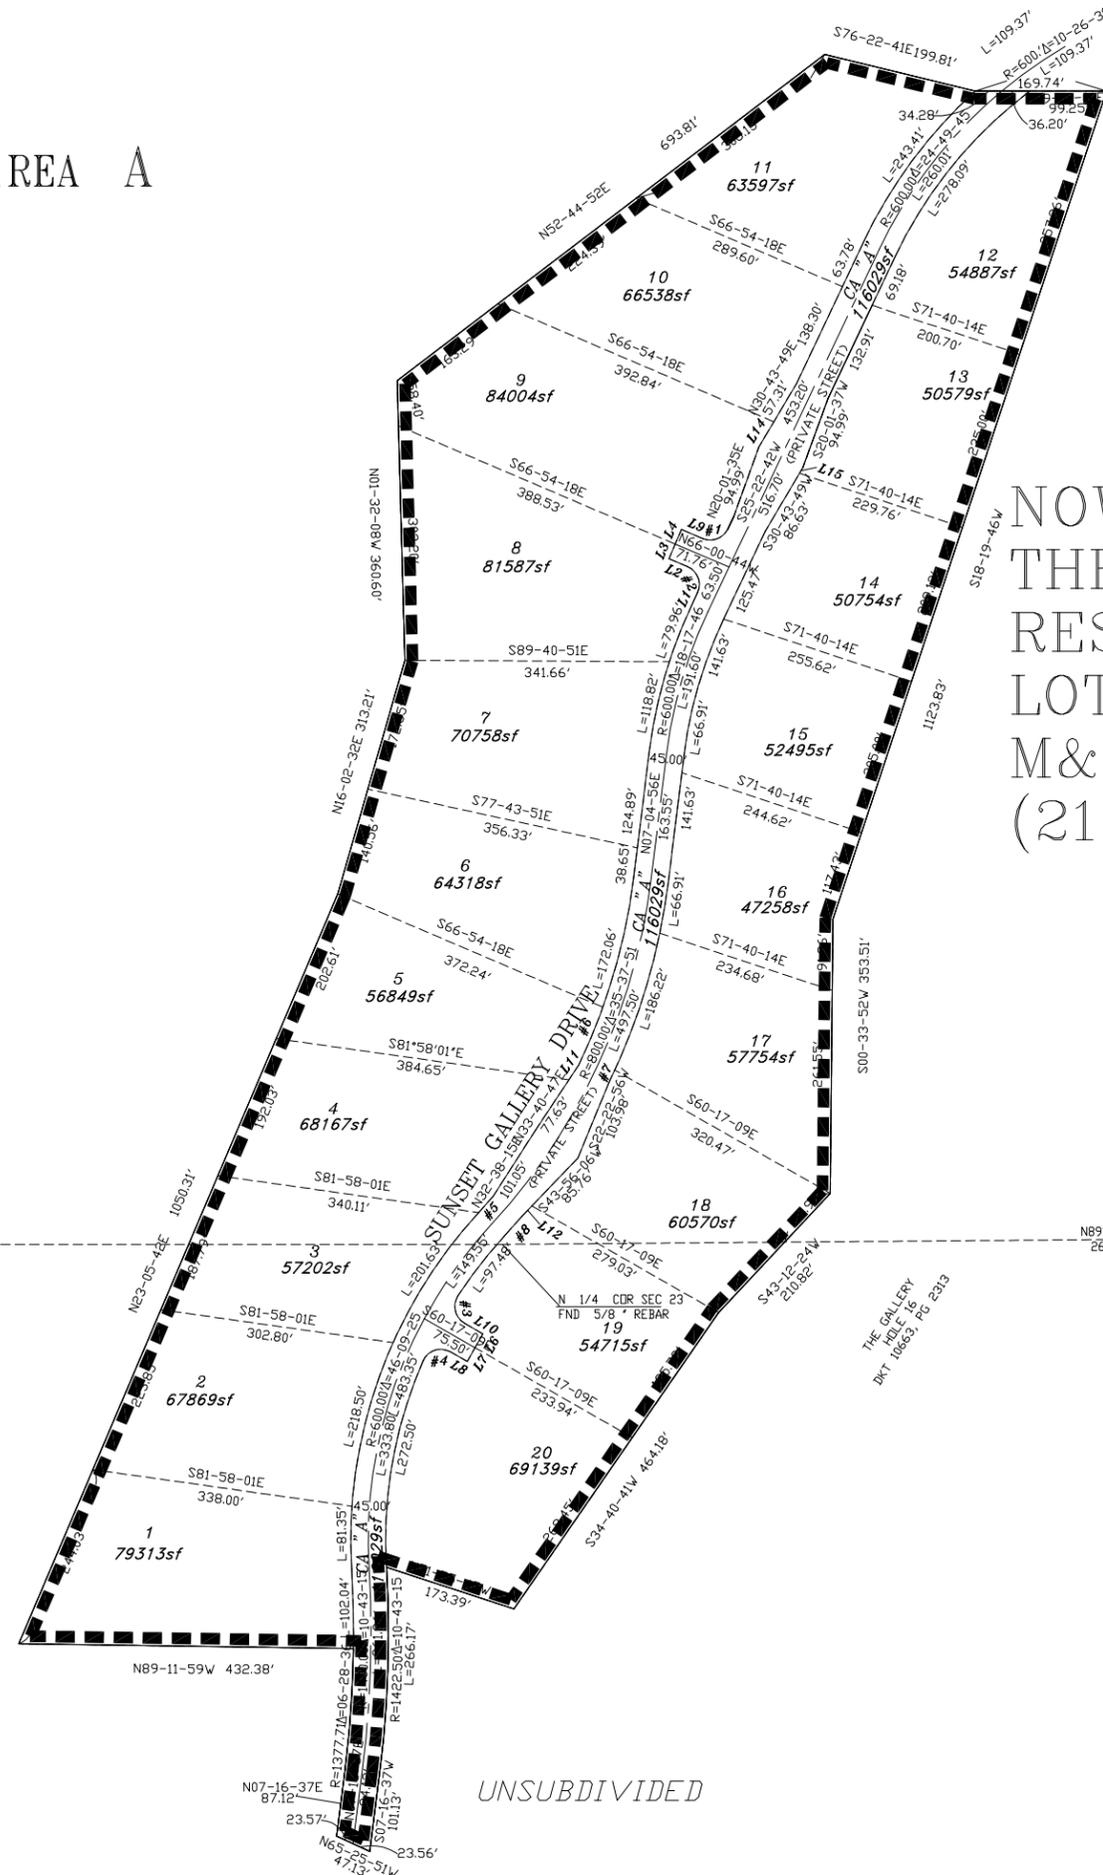

NOW
THE GALLERY PARCEL 4A
RESUBDIVISION
LOTS 1-32: CA "A-B"
M&P 58/016
(218-37)

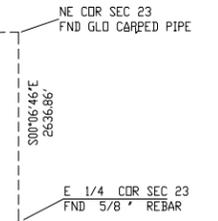

SEE BOOK 56 PAGE 062 M&P
2004-1
S14,T11S,R12E
S23,T11S,R12E

:\MP56\56062 08/10/04 5/8 DML



FEET
"ELECTRONIC DATA PROVIDED"

pima
county
assessor