

ASSESSOR'S RECORD MAP

216-40

SAGUARO BLOOM BLOCK 4

LOTS 441, 477, 480, 481, 485,
486-487, 491-492, 513, 545,
546, 549, 556, 559, 560, 579,
607 & COMMON AREA A & B

LAYOUT

(RESUB 62/006 M&P)

CURVE TABLE


NO.	R	△	L
1	1000.00'	N08-52-24W	887.76'
2	66.49'	S33-27-33E	66.49'
3	1036.33'	S19-25-04E	1036.33'
4	194.73'	09-55-02	194.73'
5	170.40'	15-34-18	170.40'
6	132.34'	09-45-32	132.34'
7	45.15'	03-19-47	45.15'
8	223.72'	05-14-22	223.72'
9	266.36'	06-14-17	266.36'
10	261.95'	06-08-05	261.95'
11	72.30'	01-41-35	72.30'
12	221.33'	15-46-56	221.33'
13	319.53'	22-47-05	319.53'
14	161.96'	24-25-14	161.96'
15	160.44'	08-57-34	160.44'
16	28.36'	01-35-02	28.36'
17	236.96'	36-41-40	236.96'
18	144.88'	22-37-06	144.88'
19	157.96'	09-48-20	157.96'
20	194.89'	12-05-53	194.89'
21	367.00'	11-14-46	72.04'
22	367.00'	00-54-25	5.81'
23	200.00'	16-04-11	56.09'
24	800.00'	12-25-09	173.40'
25	2000.00'	15-36-18	544.72'
26	1070.00'	07-10-55	134.13'
27	1980.00'	20-14-33	699.53'
28	530.00'	31-51-11	294.65'
29	181.00'	81-35-28	257.75'
30	25.00'	27-50-57	12.15'
31	25.00'	44-35-34	19.46'
32	1102.00'	01-55-48	37.12'
33	1102.00'	06-13-43	119.80'
34	604.00'	13-12-47	139.29'
35	25.00'	56-48-40	24.79'
36	754.00'	04-33-58	60.09'
37	25.00'	85-55-03	37.49'
38	25.00'	94-42-00	41.32'
39	177.00'	14-16-08	44.08'
40	777.00'	09-55-22	134.57'
41	25.00'	100-25-42	43.82'
42	2469.50'	03-56-54	170.18'
43	25.00'	37-01-46	16.16'
44	25.00'	46-29-26	20.29'
45	25.00'	46-48-03	20.42'
46	25.00'	41-21-01	18.04'
47	2469.50'	03-55-07	168.90'
48	25.00'	91-32-13	39.94'
49	1047.00'	01-31-58	28.01'
50	1047.00'	02-59-04	54.53'
51	2023.00'	00-25-11	14.82'
52	2023.00'	03-19-00	117.10'
53	NDT USED		
54	25.00'	95.31-31	41.68'
55	344.00'	21-42-25	130.33'
56	946.00'	07-06-23	117.33'
57	25.00'	48-15-24	21.06'
58	1977.00'	01-41-05	58.13'
59	1093.00'	00-28-58	9.21'
60	1093.00'	02-55-37	55.84'

SEE DETAIL 2

LINE TABLE

LINE #	BEARING	DISTANCE
L1	N35-41-09W	47.46'
L2	N22-49-05W	45.72'
L3	N48-57-51E	26.42'
L4	S32-37-11W	37.77'
L5	N83-46-30E	62.20'
L6	N83-46-30E	216.60'
L7	S53-45-00E	14.01'
L8	N37-15-13E	14.51'
L9	N20-05-32E	14.34'
L10	S70-43-02E	14.14'
L11	S19-16-58W	15.56'
L12	NDT USED	
L13	NDT USED	
L14	N73-21-06W	15.37'
L15	N33-33-25W	8.43'
L16	N84-10-06E	14.23'
L17	NDT USED	0.00'
L18	S17-38-19 E	19.92'
L19	S53-51-36E	20.00'
L20	S27-21-25E	28.00'
L21	S70-43-02E	14.50'
L22	N25-43-02W	19.33'
L23	S12-20-31W	31.39'
L24	S43-42-36E	20.00'
L25	S22-49-05E	20.00'
L26	S35-41-09E	20.00'
L27	S35-41-09E	20.00'
L28	S72-22-49E	20.00'
L29	S16-33-33W	6.00'
L30	N48-26-54W	73.95'
L31	N17-06-37W	91.46'
L32	N83-46-30E	20.37'
L33	N17-06-37W	82.00'
L34	N48-26-54W	66.59'
	N83-46-30E	61.40'
	N83-46-30E	48.15'

SEE DETAIL 1

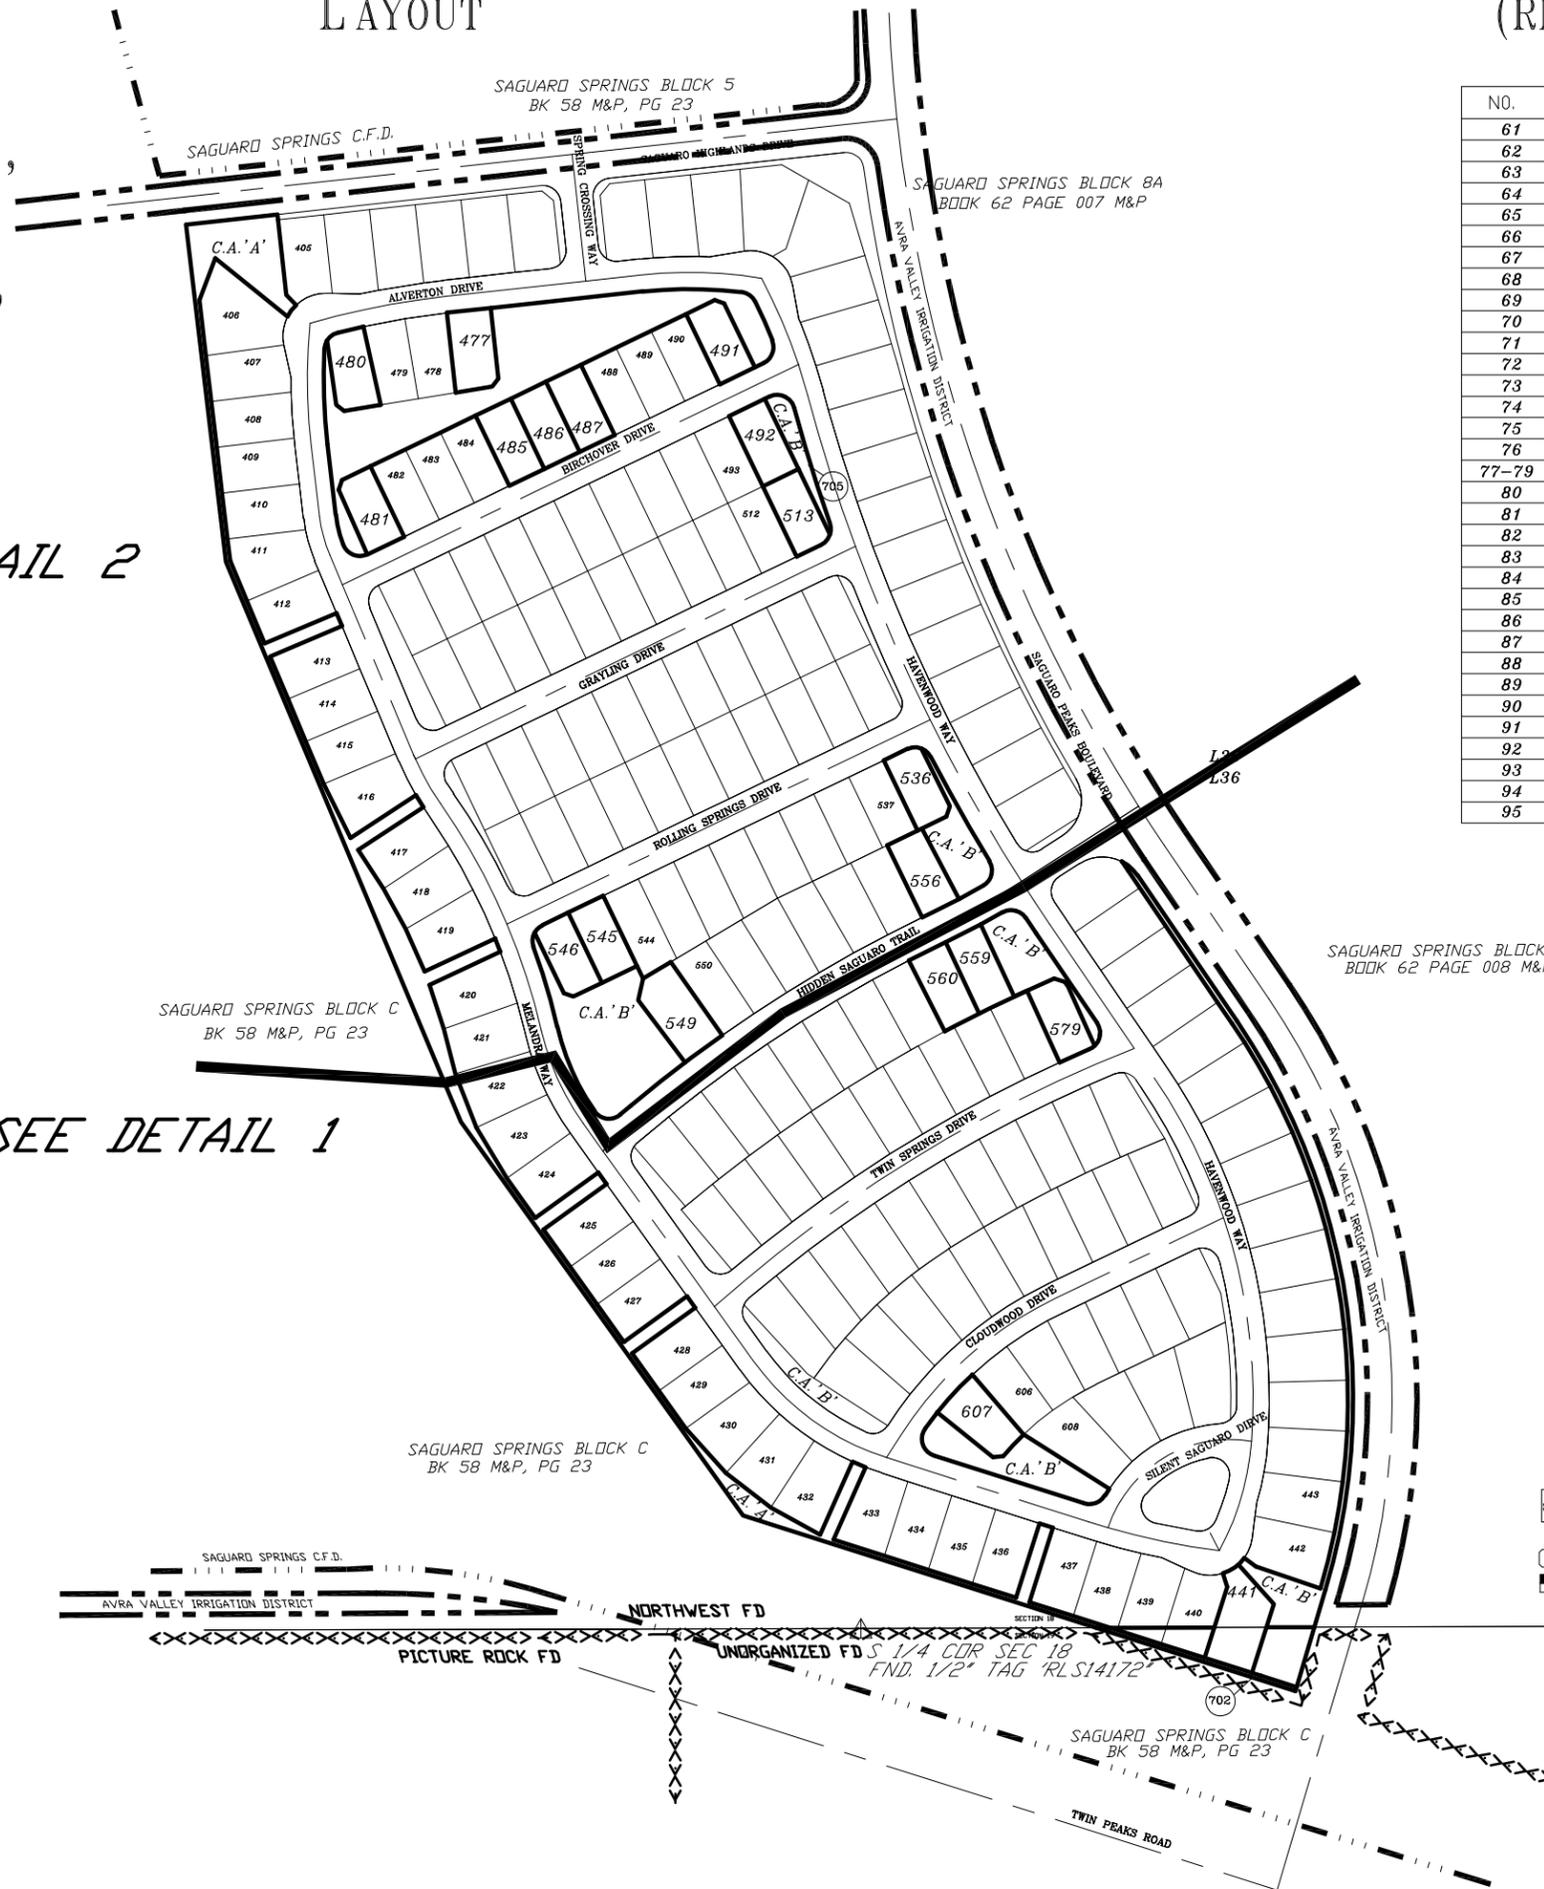

CURVE TABLE

NO.	R	△	L
61	25.00'	86-28-58	37.74'
62	2469.50'	00-36-50	26.46'
63	25.00'	80-51-18	8.88'
64	25.00'	20-21-08	46.28'
65	2003.00'	01-19-25	65.00'
66	NDT USED		
67	2114.00'	01-45-42	65.00'
68	2114.00'	01-08-26	42.08'
69	204.00'	03-05-12	10.99'
70	25.00'	77-34-43	33.85'
71	25.00'	107-58-03	47.11'
72	507.00'	03-13-10	28.49'
73	507.00'	08-13-32	72.79'
74	396.00'	06-06-56	42.27'
75	60.00'	24-19-13	25.47'
76	60.00'	11-54-04	12.46'
77-79	NDT USED		
80	945.00'	50-51-54	838.93'
81	937.50'	50-54-54	832.28'
82	2312.50'	00-23-31	15.82'
83	60.00'	28-50-53	30.21'
84	1093.00'	01-20-04	25.46'
85	2114.00'	00-16-19	10.03'
86	2114.00'	01-28-39	54.52'
87	2023.00'	01-50-27	65.00'
88	25.00'	36-12-00	15.80'
89	60.00'	19-28-16	20.39'
90	390.00'	02-56-21	20.01'
91	900.00'	01-16-33	20.04'
92	393.00'	02-55-01	20.01'
93	60.00'	00-06-30	0.11'
94	60.00'	19-15-44	20.17'
95	60.00'	00-06-03	0.11'

SEE SEQUENCE 20151910194
2020-1
S18,T12S,R12E SD: 09/19/19
\\SQ2015\20151910194-08/04/2025
0 125 250 375 500
FEET