


ASSESSOR'S RECORD MAP
216-01
TANGERINE RIDGE
LOTS 001-197, BLOCKS 1-2, & COMMON AREA A,B, & C

DETAIL 1
PRESERVE IV AT DOVE MOUNTAIN
BOOK 65 PAGE 032 M&P

ALL TOWN OF MARANA
ALL NORTHWEST FIRE DIST.

PUBLIC RDW PER RM 07/83 TANGERINE ROAD
S89-59-11E 1288.00'

UNSUBDIVIDED

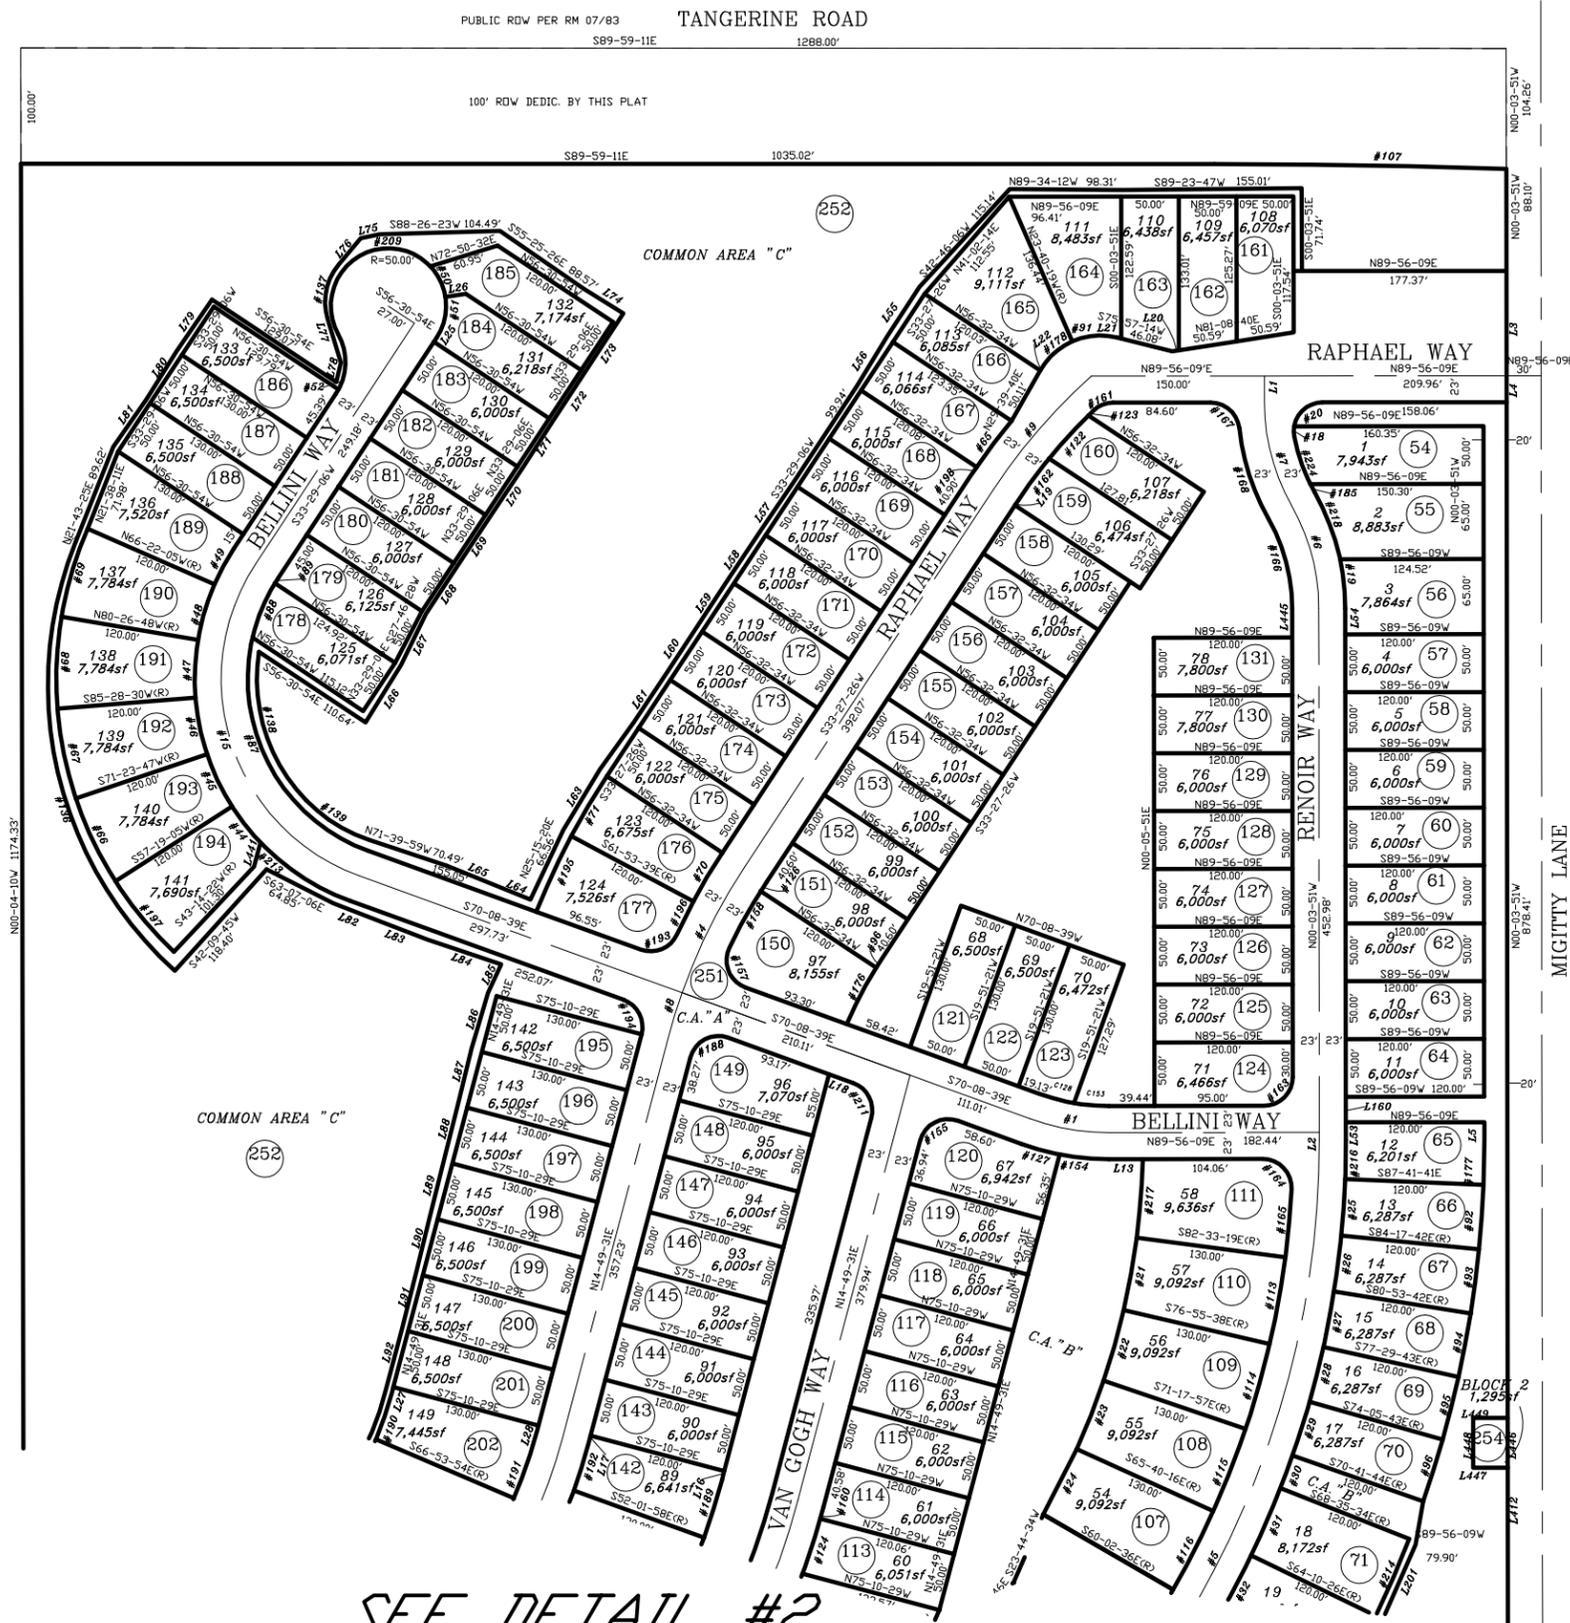

CASA SEVILLA
SQ20141640175 M&P

SEE DETAIL #2

SEE SEQUENCE 20153380143
2016-1
S01,T12S,R12E SD: 08/16/2017
\\SQ2015\20153380143_01 11/06/17 JLL
0 75 150 225 300
FEET