

ASSESSOR'S RECORD MAP


(RESUB 20142340180)

221-04

MARANA CENTER PARCEL No. 1 RE-SUBDIVISION
TRACT A & LOTS 001-002

CASCADA VILLAGE 1
CASCADA BLOCK X
BOOK 64, PAGE 035 M&P

CASCADA VILLAGE 1
CASCADA BLOCK XII
BOOK 64, PAGE 035 M&P

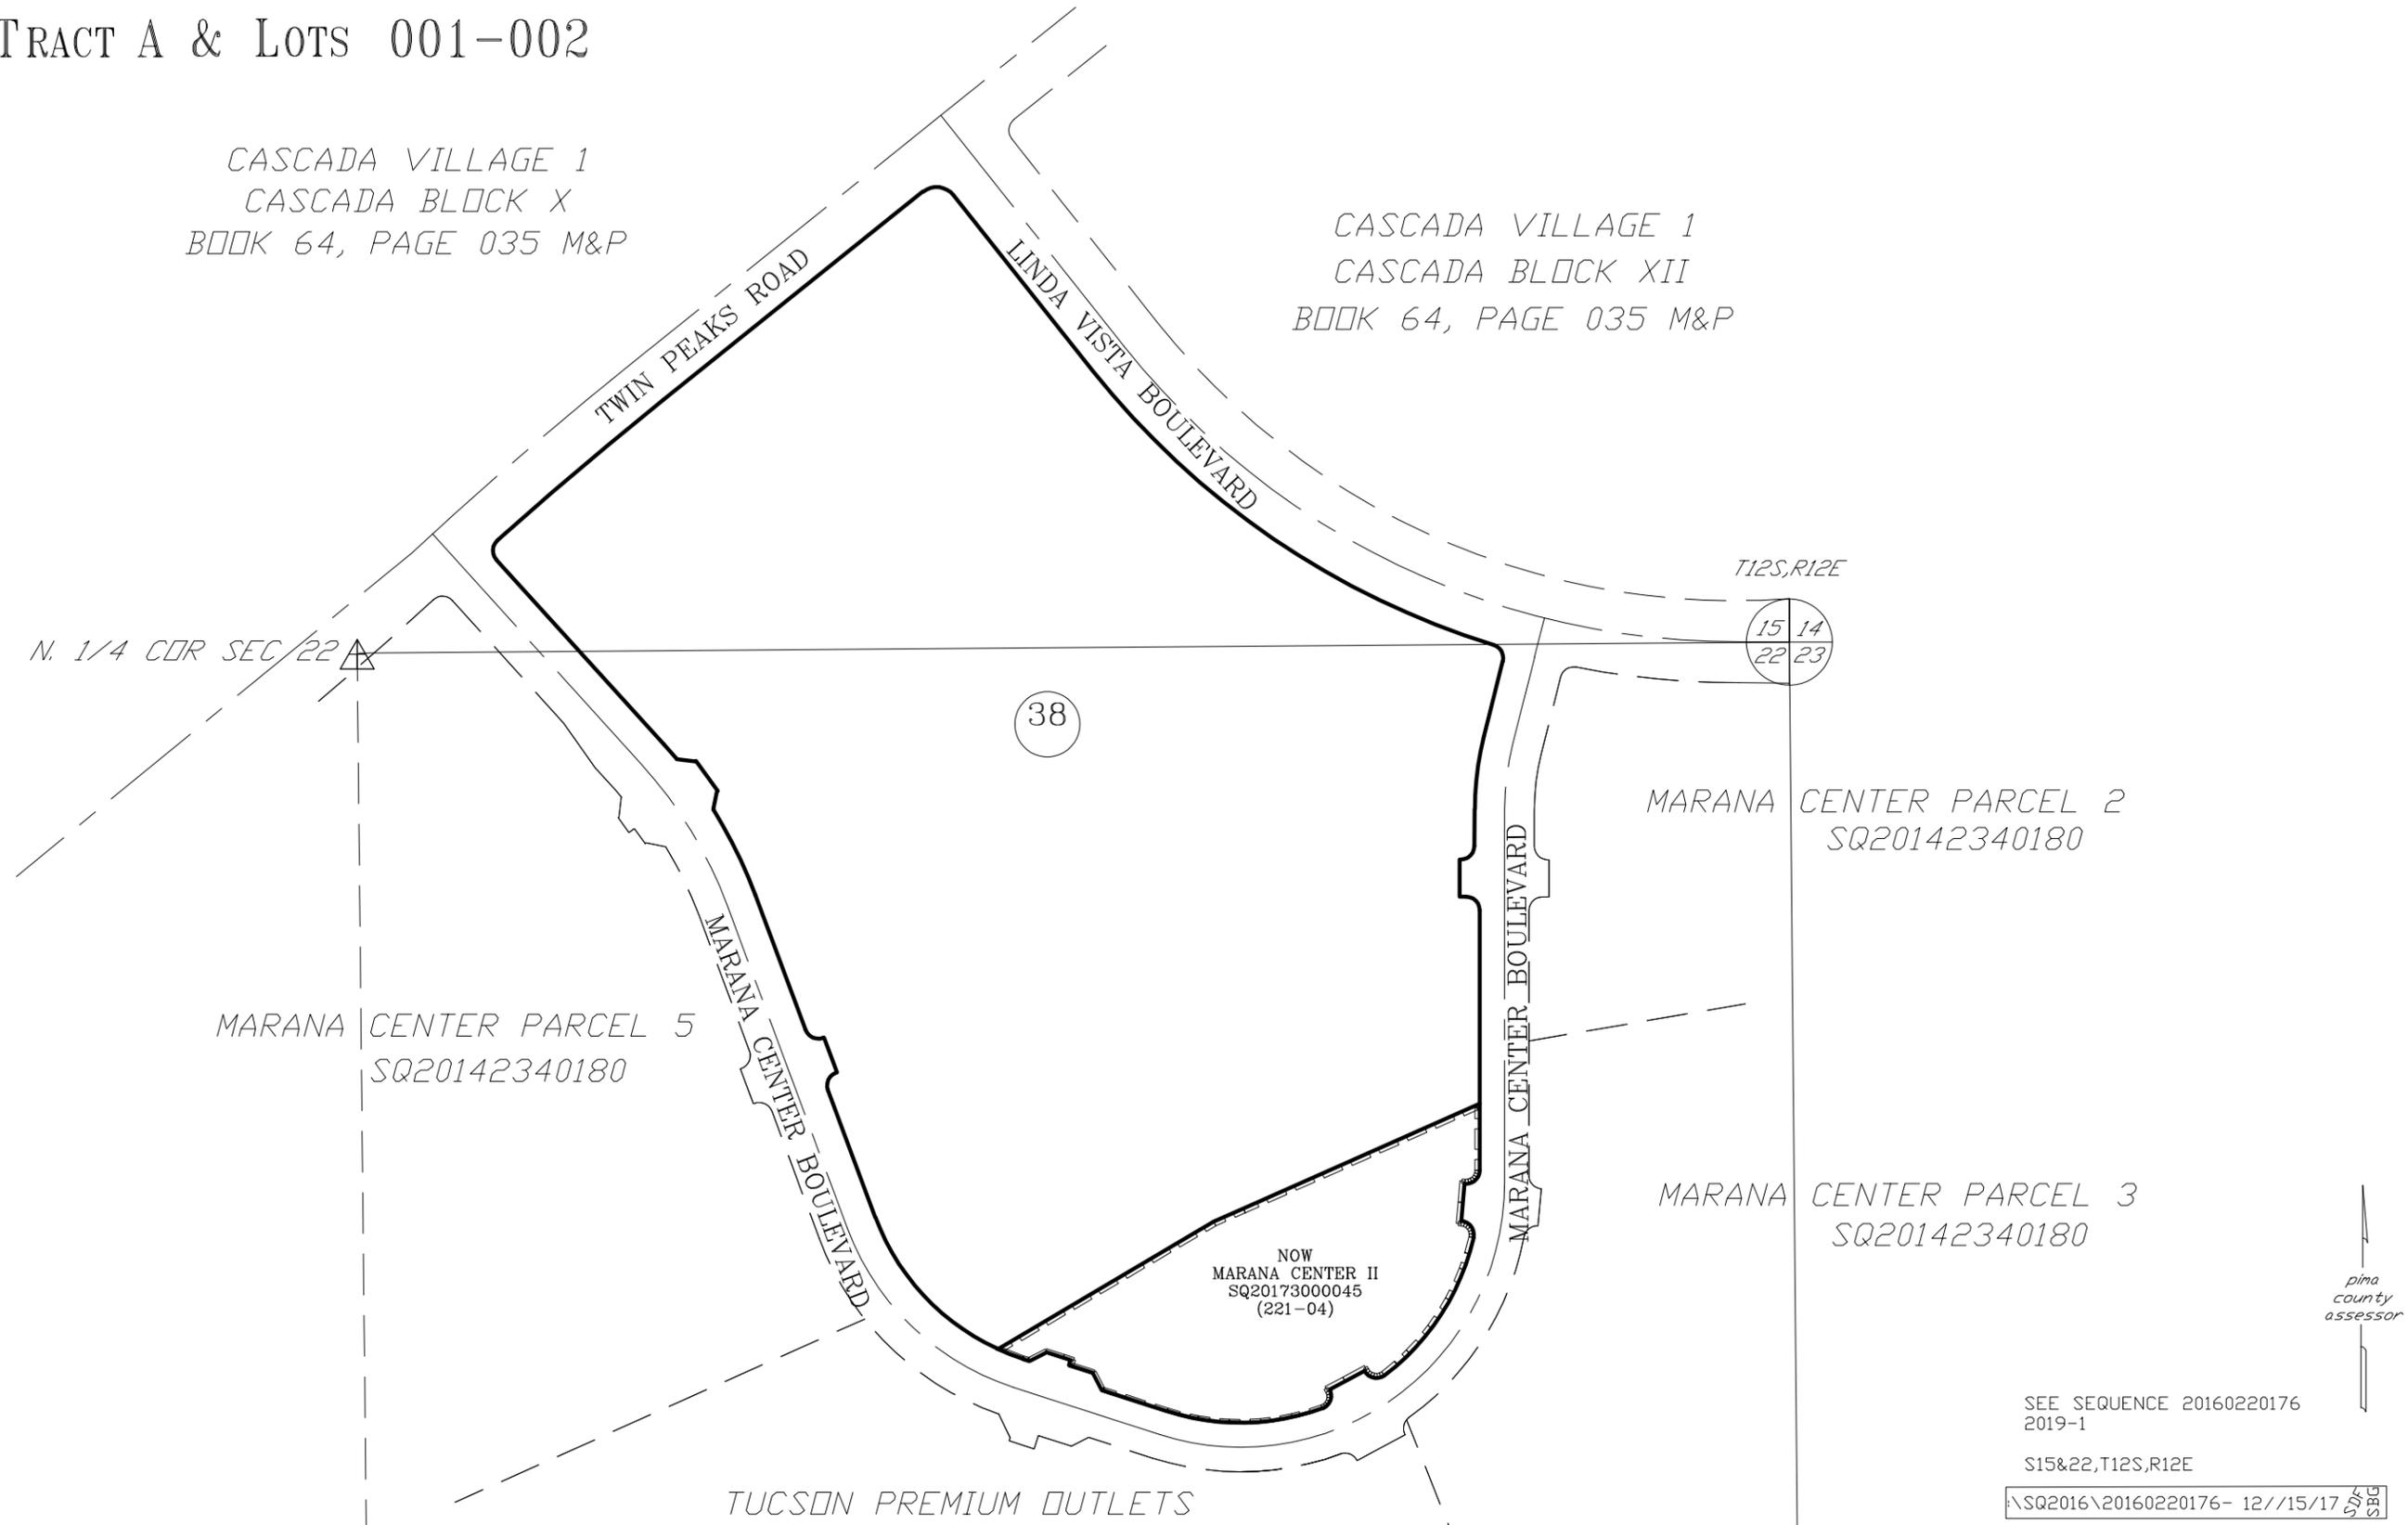

MARANA CENTER PARCEL 5
SQ20142340180

MARANA CENTER PARCEL 2
SQ20142340180

MARANA CENTER PARCEL 3
SQ20142340180

NOW
MARANA CENTER II
SQ20173000045
(221-04)

TUCSON PREMIUM OUTLETS
MARANA CENTER PARCEL 4
SQ20142340180

SEE SEQUENCE 20160220176
2019-1

S15&22, T12S, R12E

\\SQ2016\20160220176- 12/15/17

0 150 300 450 600

FEET

