

ASSESSOR'S RECORD MAP
 STONE CANYON 8,
 BLOCKS "1-4"

219-04

(RESUB 65/024 M&P)

CURVE TABLE

NO.	R	△	L
1	157.00'	29-32-16	80.94'
2	556.00'	05-39-01	54.83'
3	84.00'	35-28-15	52.00'
4	84.00'	06-39-41	9.77'
5	25.00'	74-46-22	32.63'
6	285.00'	01-38-43	8.18'
7	34.00'	39-54-09	23.68'
8	58.00'	87-21-18	88.43'
9	25.00'	90-00-00	39.27'
10	330.00'	33-41-49	194.08'
11	230.00'	78-44-56	316.12'
12	270.00'	17-09-24	80.85'
13	330.00'	16-25-12	94.57'
14	220.00'	55-09-10	211.77'
15	930.00'	04-47-01	77.65'
16	370.00'	27-59-01	180.71'
17	280.00'	94-22-29	461.20'
18	770.00'	12-42-23	170.76'
19	830.00'	13-07-45	190.19'
20	220.00'	94-22-29	362.37'
21	430.00'	27-59-01	210.02'
22	870.00'	04-47-01	72.64'
23	280.00'	55-09-10	269.53'
24	270.00'	16-25-12	77.38'
25	330.00'	17-09-24	98.82'
26	170.00'	78-44-56	233.65'
27	270.00'	33-41-49	158.79'
28	25.00'	90-00-00	39.27'
29	50.00'	04-05-22	3.57'
30	50.00'	276-21-08	241.16'
31	50.00'	58-47-20	51.30'
32	249.00'	06-29-42	28.23'
33	184.00'	39-03-54	125.45'

STONE CANYON III
 RANCHO VISTOSO NEIGHBORHOOD 12
 BOOK 65, PAGE 024 M&P

NOW
 MERITAGE AT
 STONE CANYON VIII

SQ20163090571
 (219-04)

BLOCK 1
 1,567,584sf

BLOCK 2
 548,275sf


BLOCK 3
 518,505sf

BLOCK 4
 220,024sf

UNSUBDIVIDED

STONE CANYON VI
 RANCHO VISTOSO NEIGHBORHOOD 11
 BOOK 59, PAGE 023 M&P

STONE CANYON III
 RANCHO VISTOSO NEIGHBORHOOD 12
 BOOK 65, PAGE 024 M&P

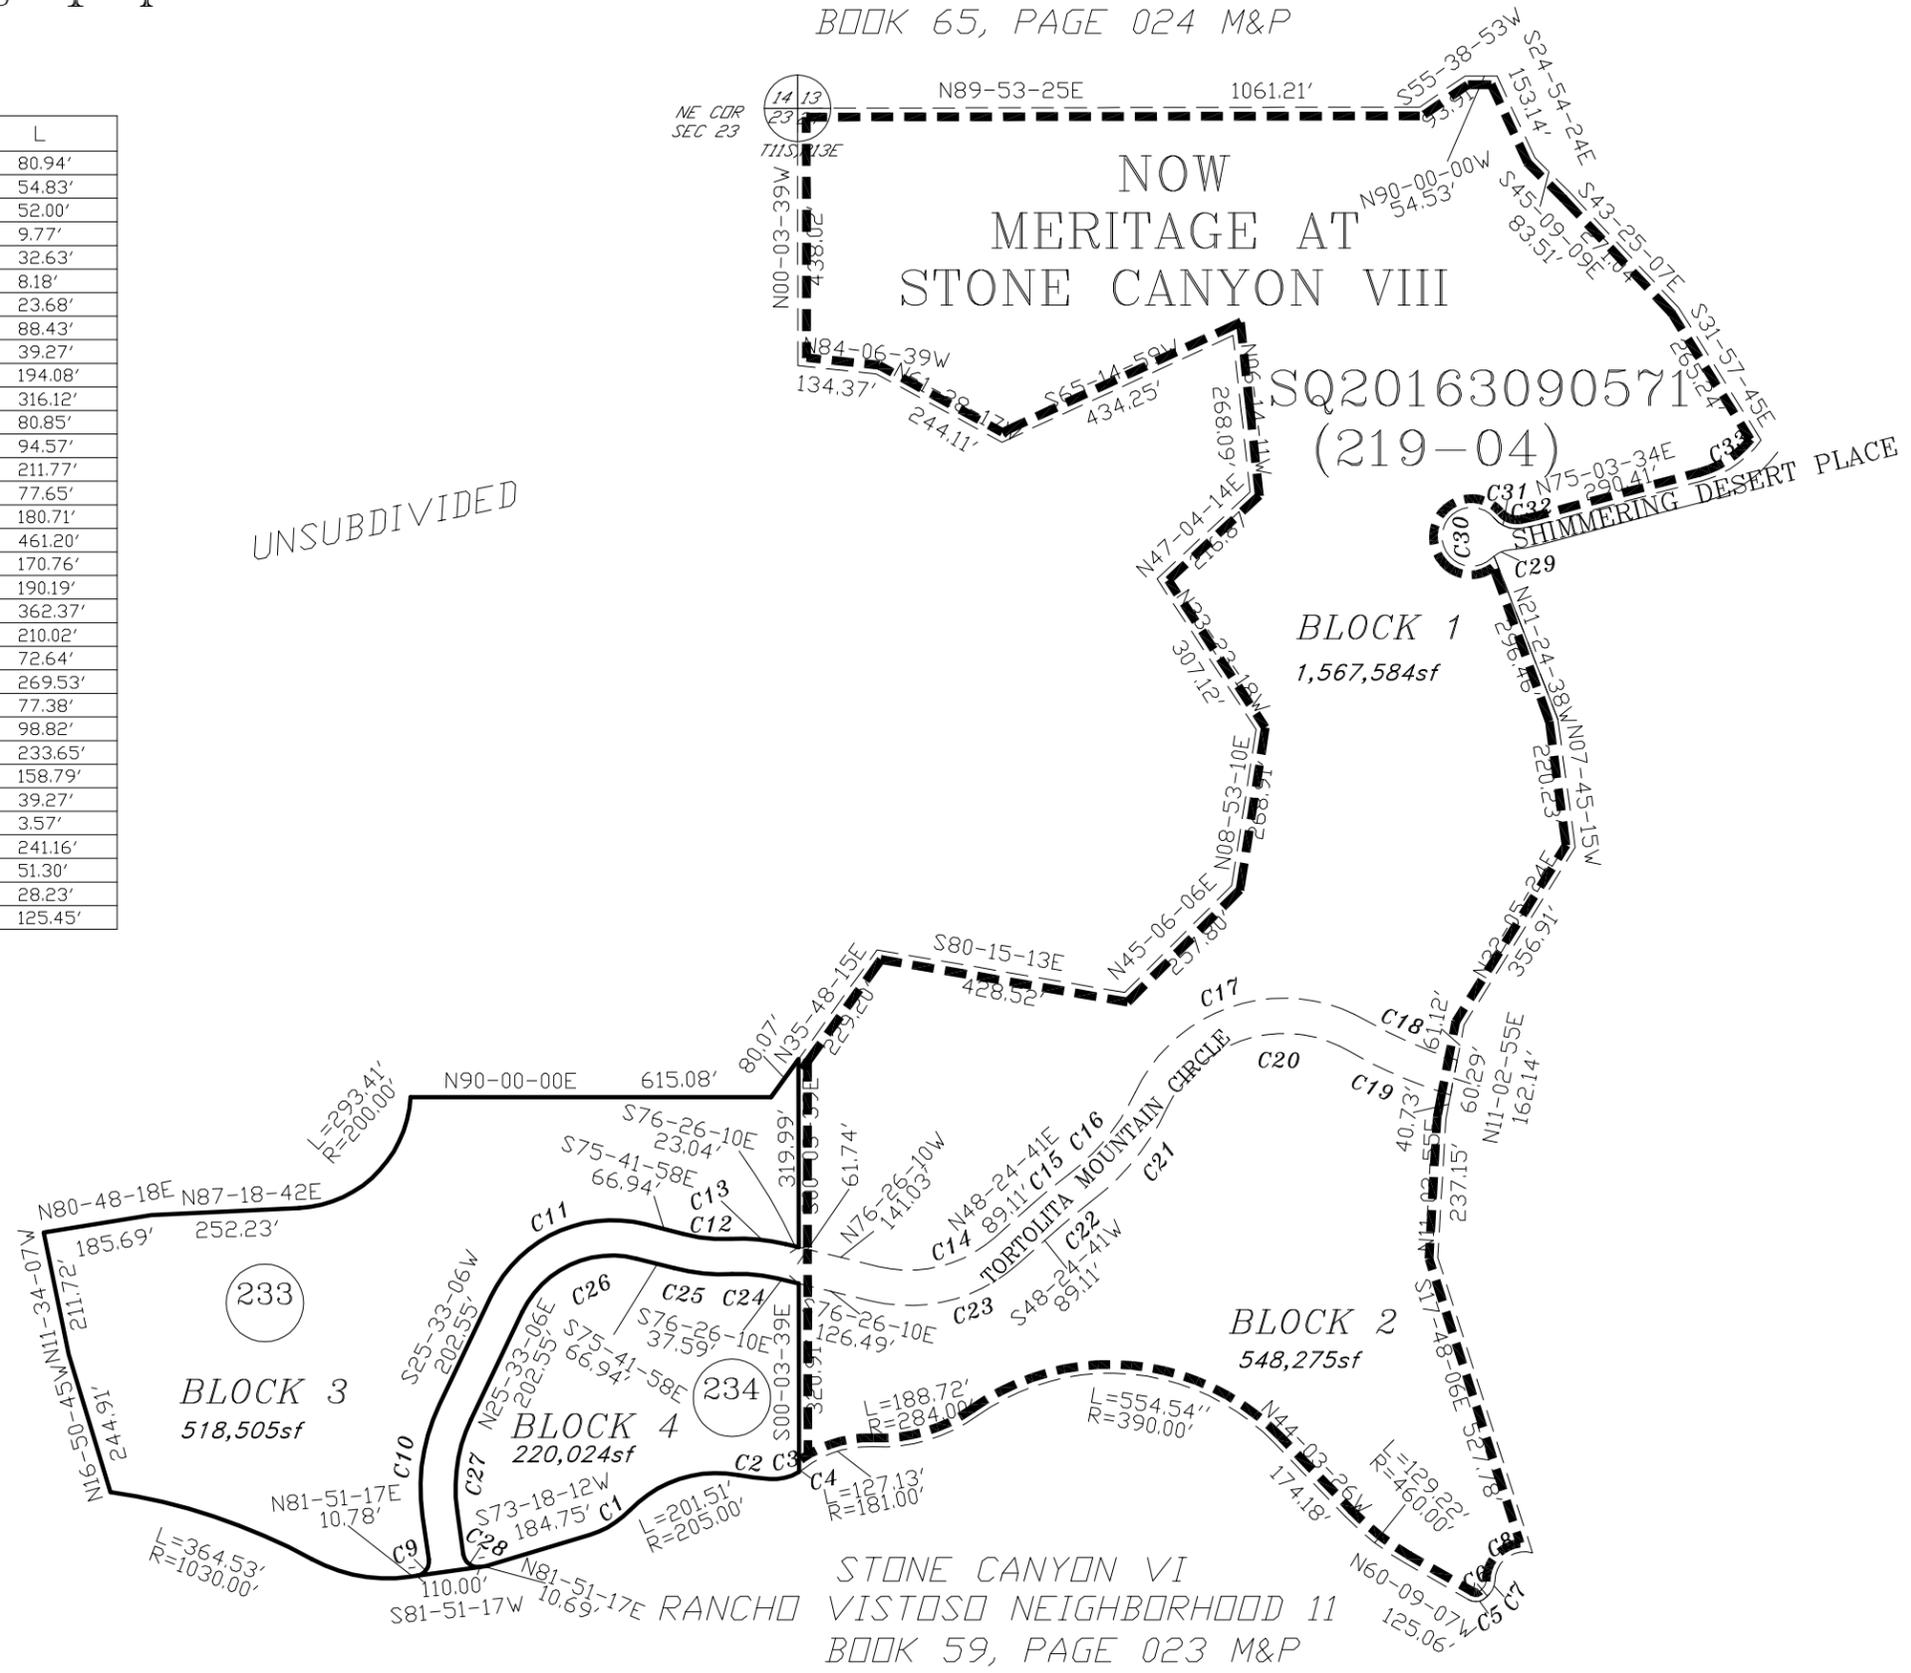

SEE SEQUENCE 20160290013
 2017-2
 S13,T11S,R13E
 S23,T11S,R13E
 S24,T11S,R13E
 \SQ2016\20160290013-12/28/16 SHJLW



pima
 county
 assessor