

ASSESSOR'S RECORD MAP

LAYOUT

(RESUB 20151280191 M&P)

218-34
218-35


DEL WEBB AT DOVE MOUNTAIN IV

LOTS 235-343 & COMMON AREA A, B, C & BLOCK 1

ALL TOWN OF MARANA

CURVE TABLE			CURVE TABLE			CURVE TABLE			CURVE TABLE		
NO.	R	L	NO.	R	L	NO.	R	L	NO.	R	L
1	158.00'	31-25-38	86.66'	61	28.00'	51-07-08	24.98'	121	1123.00'	01-51-19	36.37'
2	919.00'	10-25-43	167.27'	62	28.00'	36-59-49	18.08'	122	1123.00'	03-15-57	64.01'
3	321.00'	42-16-07	236.81'	63	28.00'	34-09-07	16.69'	123	477.00'	06-53-38	57.39'
4	25.00'	92-25-20	40.33'	64	28.00'	50-17-14	24.58'	124	204.00'	06-41-45	23.84'
5	25.00'	92-25-20	40.33'	65	28.00'	26-44-36	13.07'	125	204.00'	13-19-51	47.46'
6	469.00'	18-27-08	101.93'	66	28.00'	48-08-31	23.53'	126	204.00'	13-16-22	47.26'
7	469.00'	04-52-59	39.97'	67	1243.00'	02-36-25	56.55'	127	477.00'	06-04-04	56.56'
8	531.00'	13-51-03	128.37'	68	1243.00'	02-36-25	56.55'	128	1523.00'	03-21-02	89.06'
9	531.00'	06-00-03	55.62'	69	1243.00'	02-36-25	56.55'	129	204.00'	14-18-38	50.95'
10	469.00'	15-03-17	123.23'	70	1243.00'	02-36-25	56.55'	130	158.00'	44-57-49	123.99'
11	531.00'	15-03-17	139.52'	71	1243.00'	02-36-25	56.55'	131	204.00'	19-47-31	70.47'
12	1031.00'	04-40-46	84.20'	72	1243.00'	02-36-25	56.55'	132	204.00'	16-36-06	59.11'
13	1031.00'	13-08-46	236.53'	73	1243.00'	02-36-25	56.55'	133	204.00'	10-46-01	38.34'
14	1469.00'	00-25-25	10.86'	74	1243.00'	02-36-25	56.55'	134	28.00'	92-01-01	44.97'
15	1477.00'	06-29-25	167.31'	75	1243.00'	00-35-40	11.65'	135	28.00'	72-50-50	35.60'
16	969.00'	05-18-58	89.91'	76	357.00'	08-02-07	50.07'	136	477.00'	08-02-07	66.90'
17	969.00'	11-51-09	200.45'	77	357.00'	08-02-07	50.07'	137	28.00'	92-01-01	44.97'
18	25.00'	72-04-53	31.45'	78	357.00'	06-04-04	37.81'	138	1123.00'	02-36-25	51.09'
19	1531.00'	01-23-13	37.06'	79	523.00'	01-18-53	12.00'	139	28.00'	19-46-16	9.66'
20	1350.00'	04-50-40	114.15'	80	1077.00'	03-03-56	57.62'	140	53.00'	34-07-56	31.57'
21	221.00'	08-02-35	31.02'	81	1077.00'	03-03-56	57.62'	141	53.00'	41-14-56	38.16'
22	279.00'	65-11-56	317.48'	82	1077.00'	03-03-56	57.62'	142	53.00'	61-38-22	57.02'
23	25.00'	94-09-22	41.98'	83	1077.00'	03-03-56	57.62'	143	53.00'	100-10-46	100.19'
24	25.00'	84-11-20	36.73'	84	1077.00'	03-03-56	57.62'	144	643.00'	02-48-52	31.98'
25	25.00'	98-56-35	43.17'	85	1077.00'	03-03-56	57.62'	145	1123.00'	02-36-25	51.09'
26	25.00'	85-34-17	37.48'	86	1077.00'	03-03-56	57.62'	146	1523.00'	09-27-35	251.45'
27	25.00'	94-50-02	41.98'	87	1077.00'	03-03-56	57.62'	147	643.00'	03-03-04	34.61'
28	25.00'	97-09-58	42.40'	88	1077.00'	03-03-56	57.62'	148	957.00'	01-14-04	206.62'
29	25.00'	84-33-12	36.89'	89	1123.00'	00-35-40	11.65'	149	957.00'	03-03-56	51.20'
30	25.00'	104-18-51	45.32'	90	1243.00'	03-15-57	70.85'	150	957.00'	03-03-56	51.20'
31	25.00'	73-54-40	34.87'	91	477.00'	08-00-56	66.73'	151	957.00'	03-03-56	51.20'
32	25.00'	83-22-47	36.98'	92	477.00'	08-00-56	66.73'	152	957.00'	03-03-56	51.20'
33	25.00'	102-31-55	44.74'	93	477.00'	08-00-56	66.73'	153	957.00'	03-03-56	51.20'
34	477.00'	08-08-15	17.79'	94	477.00'	08-00-56	66.73'	154	957.00'	03-03-56	51.20'
35	1523.00'	01-03-48	26.94'	95	477.00'	01-27-06	12.09'	155	957.00'	03-03-56	51.20'
36	500.00'	42-09-04	367.84'	96	477.00'	03-34-41	29.79'	156	957.00'	03-03-56	51.20'
37	1100.00'	30-11-52	579.76'	97	28.00'	41-51-29	20.46'	157	957.00'	03-03-56	51.20'
38	500.00'	16-41-16	145.63'	98	477.00'	02-35-23	21.56'	158	957.00'	01-22-23	22.94'
39	500.00'	33-35-15	293.11'	99	643.00'	07-00-57	78.73'	159	643.00'	03-29-20	61.60'
40	181.00'	10-32-33	33.30'	100	643.00'	07-00-57	78.73'	160	25.00'	90-00-00	39.27'
41	181.00'	42-40-13	134.80'	101	643.00'	07-00-57	78.73'	161	28.00'	72-37-17	35.49'
42	181.00'	14-18-38	45.21'	102	643.00'	07-00-57	78.73'	162	204.00'	31-05-34	110.71'
43	1500.00'	05-14-06	137.05'	103	643.00'	07-00-57	78.73'	163	643.00'	02-25-17	27.17'
44	1500.00'	13-11-08	345.20'	104	643.00'	04-39-04	52.20'	164	357.00'	08-08-24	50.72'
45	500.00'	04-37-05	40.30'	105	643.00'	05-29-20	61.60'	165	357.00'	08-00-56	49.94'
46	500.00'	07-05-52	61.94'	106	643.00'	05-29-20	61.60'	166	357.00'	08-00-56	49.94'
47	500.00'	03-22-42	20.64'	107	643.00'	05-29-20	61.60'	167	357.00'	08-00-56	49.94'
48	500.00'	15-03-17	131.38'	108	643.00'	05-29-20	61.60'	168	357.00'	08-00-56	49.94'
49	181.00'	42-50-22	135.33'	109	643.00'	05-29-20	61.60'	169	357.00'	03-34-41	22.29'
50	181.00'	33-57-04	107.25'	110	643.00'	05-29-20	61.60'	170	50.00'	65-19-29	57.01'
51	181.00'	47-09-38	148.98'	111	643.00'	02-37-31	29.46'	171	357.00'	03-48-46	23.76'
52	1123.00'	01-01-14	20.00'	112	1077.00'	01-22-23	25.81'	172	357.00'	10-17-07	64.09'
53	1123.00'	02-36-25	51.09'	113	477.00'	10-17-07	85.63'	173	357.00'	02-35-23	16.14'
54	1123.00'	02-36-25	51.09'	114	1123.00'	02-36-25	51.09'	174	321.00'	38-53-29	217.89'
55	1123.00'	02-36-25	51.09'	115	477.00'	08-02-07	66.90'	175	321.00'	03-22-38	18.92'
56	1123.00'	02-36-25	51.09'	116	158.00'	08-14-57	22.75'	176		NOT USED	
57	1123.00'	02-36-25	51.09'	117	1123.00'	02-36-25	51.09'	177	1523.00'	12-54-52	343.28'
58	28.00'	34-46-19	16.99'	118	158.00'	13-09-21	36.28'	178	477.00'	03-48-46	31.74'
59	28.00'	55-13-41	26.99'	119	357.00'	08-02-07	66.90'	179	523.00'	03-03-04	28.17'
60	28.00'	61-22-20	29.99'	120	1243.00'	02-36-25	56.55'	180	523.00'	05-29-20	50.10'

LINE #	BEARING	DISTANCE
L1	N55-01-18E	23.07'
L2	N69-25-30E	14.46'
L3	M41-26-06E	46.03'
L4	S30-34-30E	23.00'
L5	S30-34-30E	23.00'
L6	S37-02-16E	23.47'
L7	N37-02-16W	23.47'
L8	N89-54-24E	23.00'
L9	N89-54-24E	48.00'
L10	N89-54-24E	49.20'
L11	N80-05-36W	4.83'
L12	S69-25-30W	51.50'
L13	S89-48-34E	15.00'
L14	N34-18-52E	25.90'
L15	S30-22-49E	17.00'
L16	N89-37-11E	63.15'
L17	S53-45-27E	35.10'
L18	S46-23-52E	10.02'
L19	N47-21-04E	25.00'
L20	N42-38-50W	5.00'
L21	N47-21-04E	25.00'
L22	S42-38-58E	5.00'
L23	S67-24-10W	47.89'
L24	N47-21-04E	41.90'
L25	S47-21-04W	0.51'
L26-L43	NOT USED	
L44	N80-27-34W	14.75'
L45-L114	NOT USED	
L115	N74-26-16E	210.45'
L116	N89-54-24E	5.00'
L117-L147	NOT USED	
L148	N70-58-01E	27.37'
L149-L151	NOT USED	
L152	S65-53-46W	58.02'
L153	S67-02-45W	35.38'
L154	N86-51-44E	53.93'
L155	N86-51-44E	38.12'

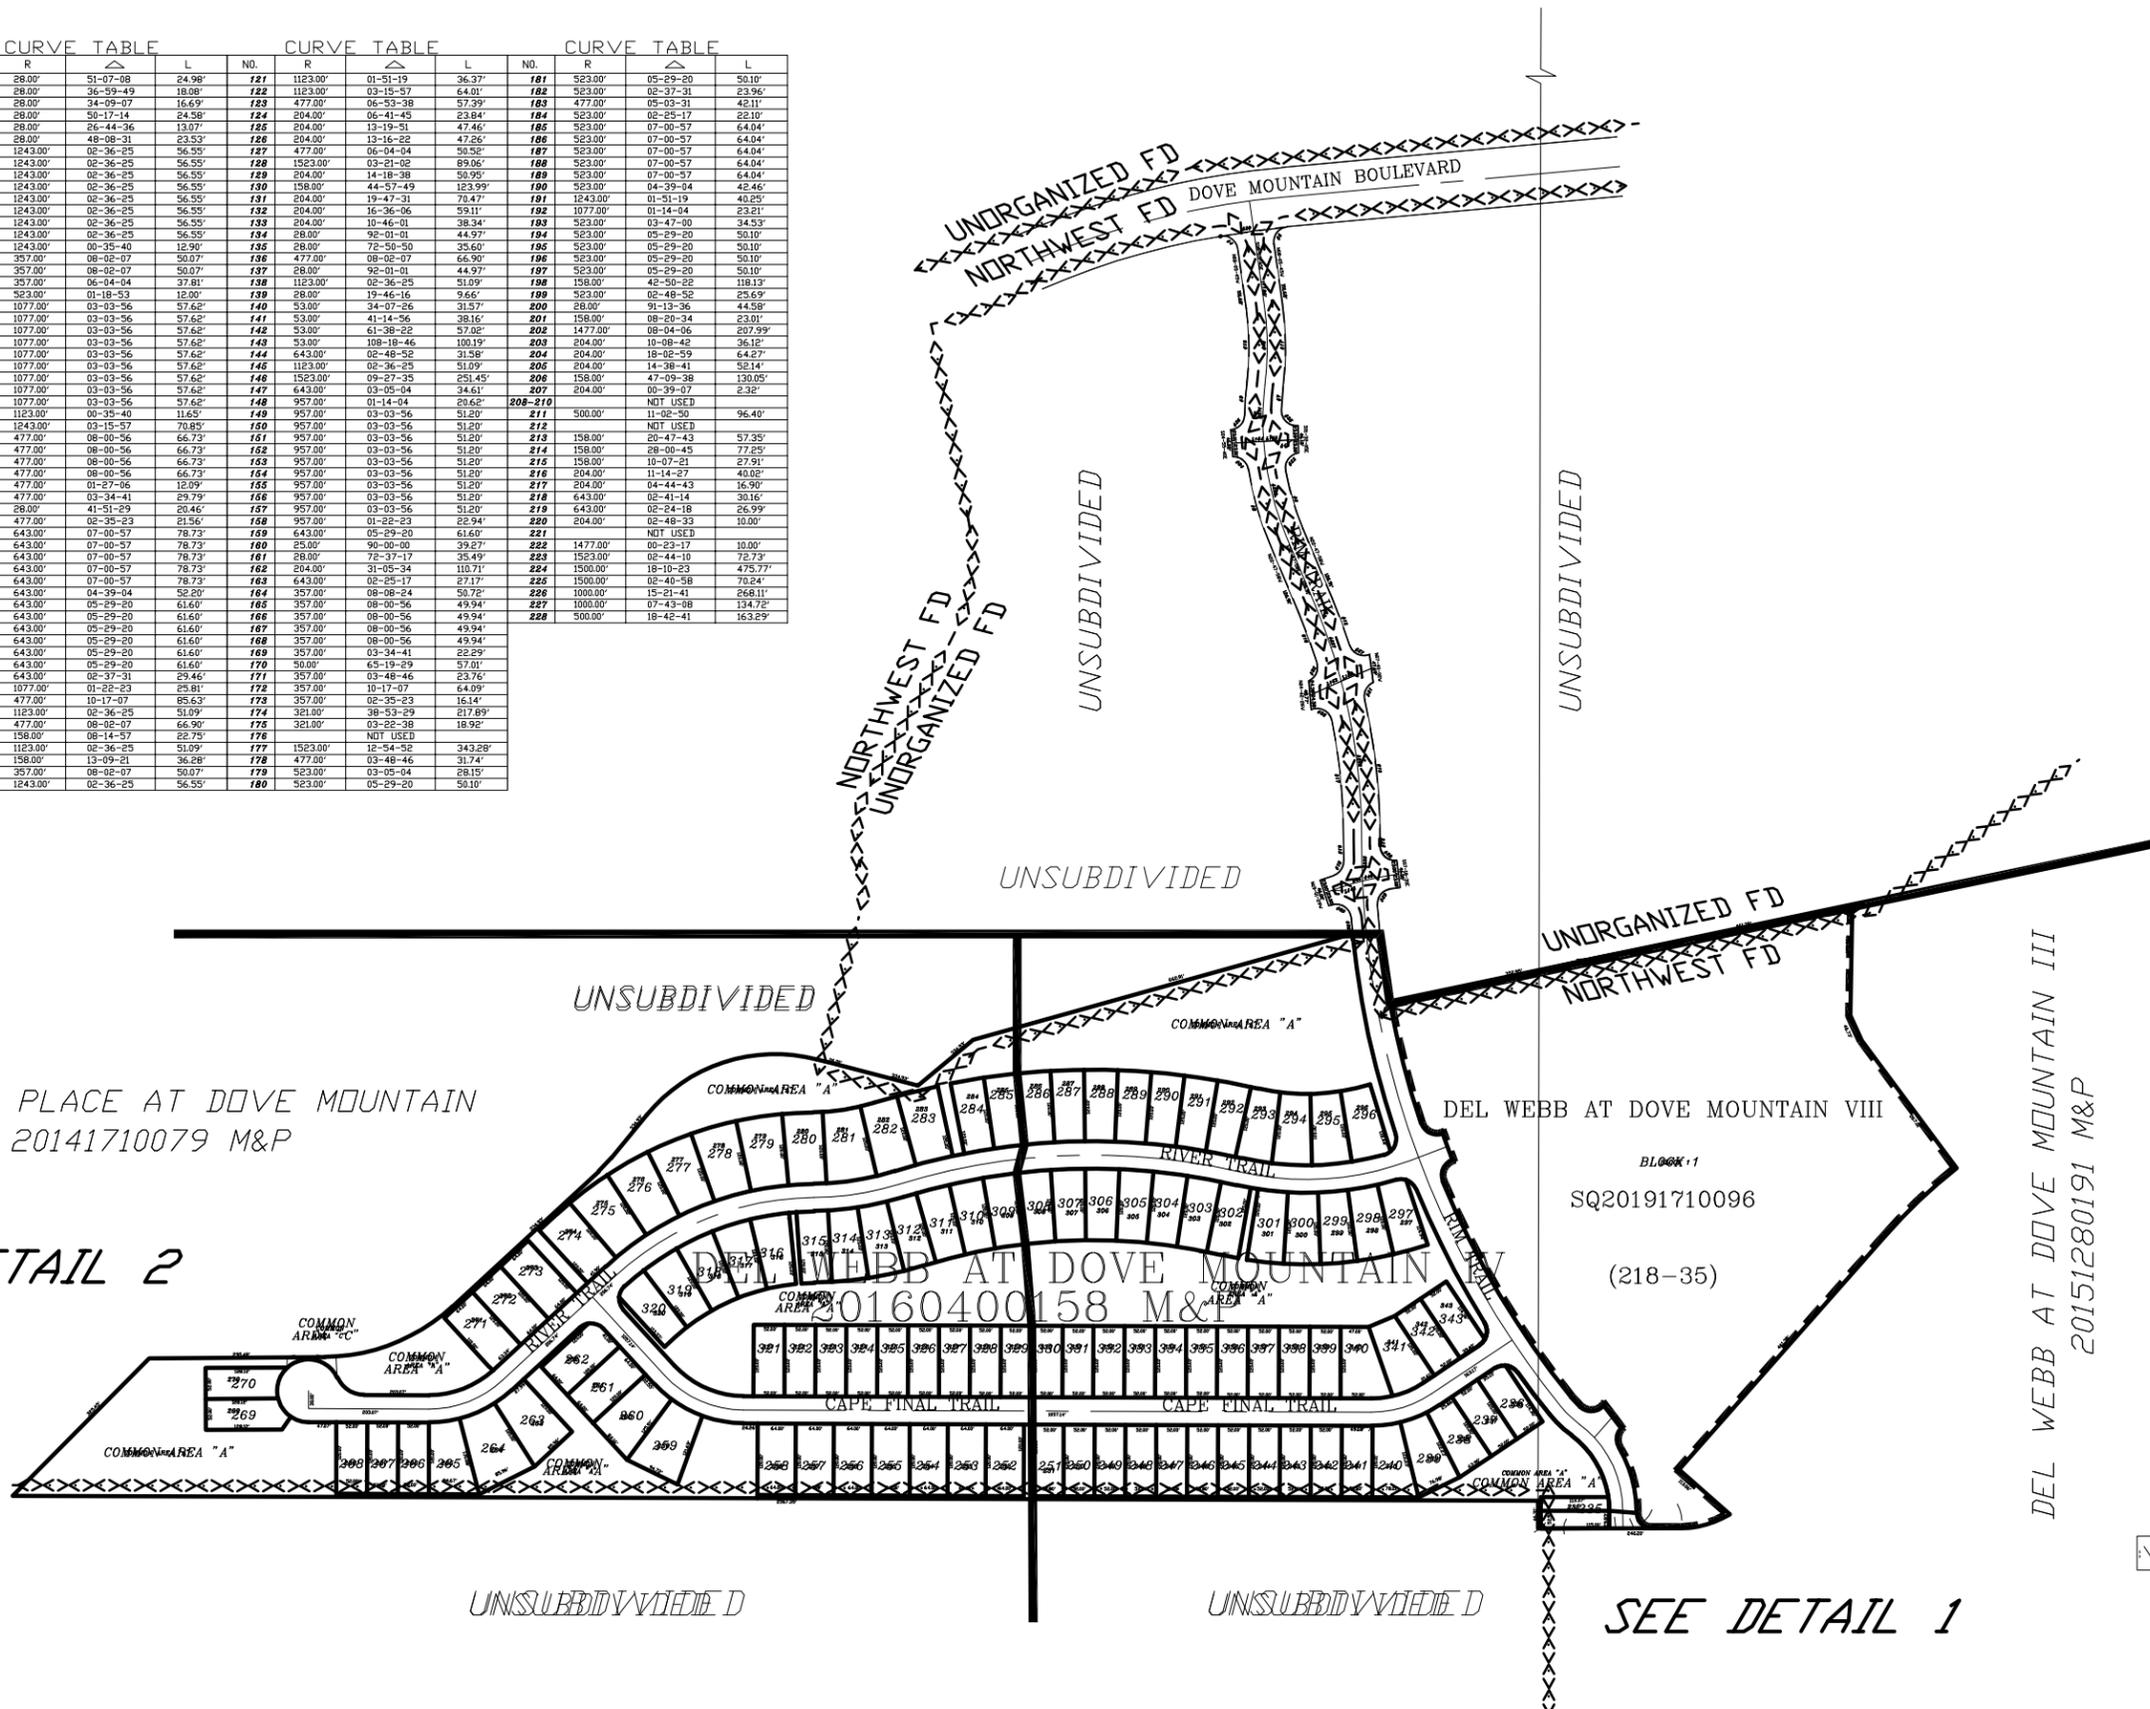

GOLDEN BARREL PLACE AT DOVE MOUNTAIN
20141710079 M&P

SEE DETAIL 2

(218-35)

DEL WEBB AT DOVE MOUNTAIN III
20151280191 M&P

SEE SEQUENCE 20160500158
2020-1

S21&22,T11S,R12E SD: 09/13/2017

\\SQ2015\20160500158- 07/02/19



FEET

SEE DETAIL 1

pima
county
assessor