


ASSESSOR'S RECORD MAP

132-13

TUCSON MARKETPLACE PHASE 5
LOTS 001-003

(RESUB SQ20153240735)

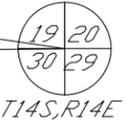

36TH STREET

BASIS OF BEARING
N89-17-02E 2621.55'
1327.70(C)

S89-17-22W 2639.00'

THE BRIDGES BLOCKS 001-015
BOOK 65, PAGE 002 M&P

THE BRIDGES BLOCKS 001-015
BOOK 65, PAGE 002 M&P

THE BRIDGES BLOCKS 001-015
BOOK 65, PAGE 002 M&P

TUCSON MARKETPLACE
PHASE 4
SQ20153240735

TUCSON MARKETPLACE
PHASE 4
SQ20153240735


TUCSON MARKETPLACE
PHASE 3
SQ20132200499

INTERSTATE 10 FREEWAY


THE BRIDGES BLOCKS 001-015
BOOK 65, PAGE 002 M&P



PARK AVENUE

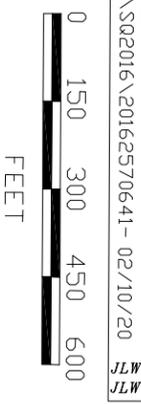

SEE SEQUENCE 20162570641
2020-1
S30,T14S,R14E

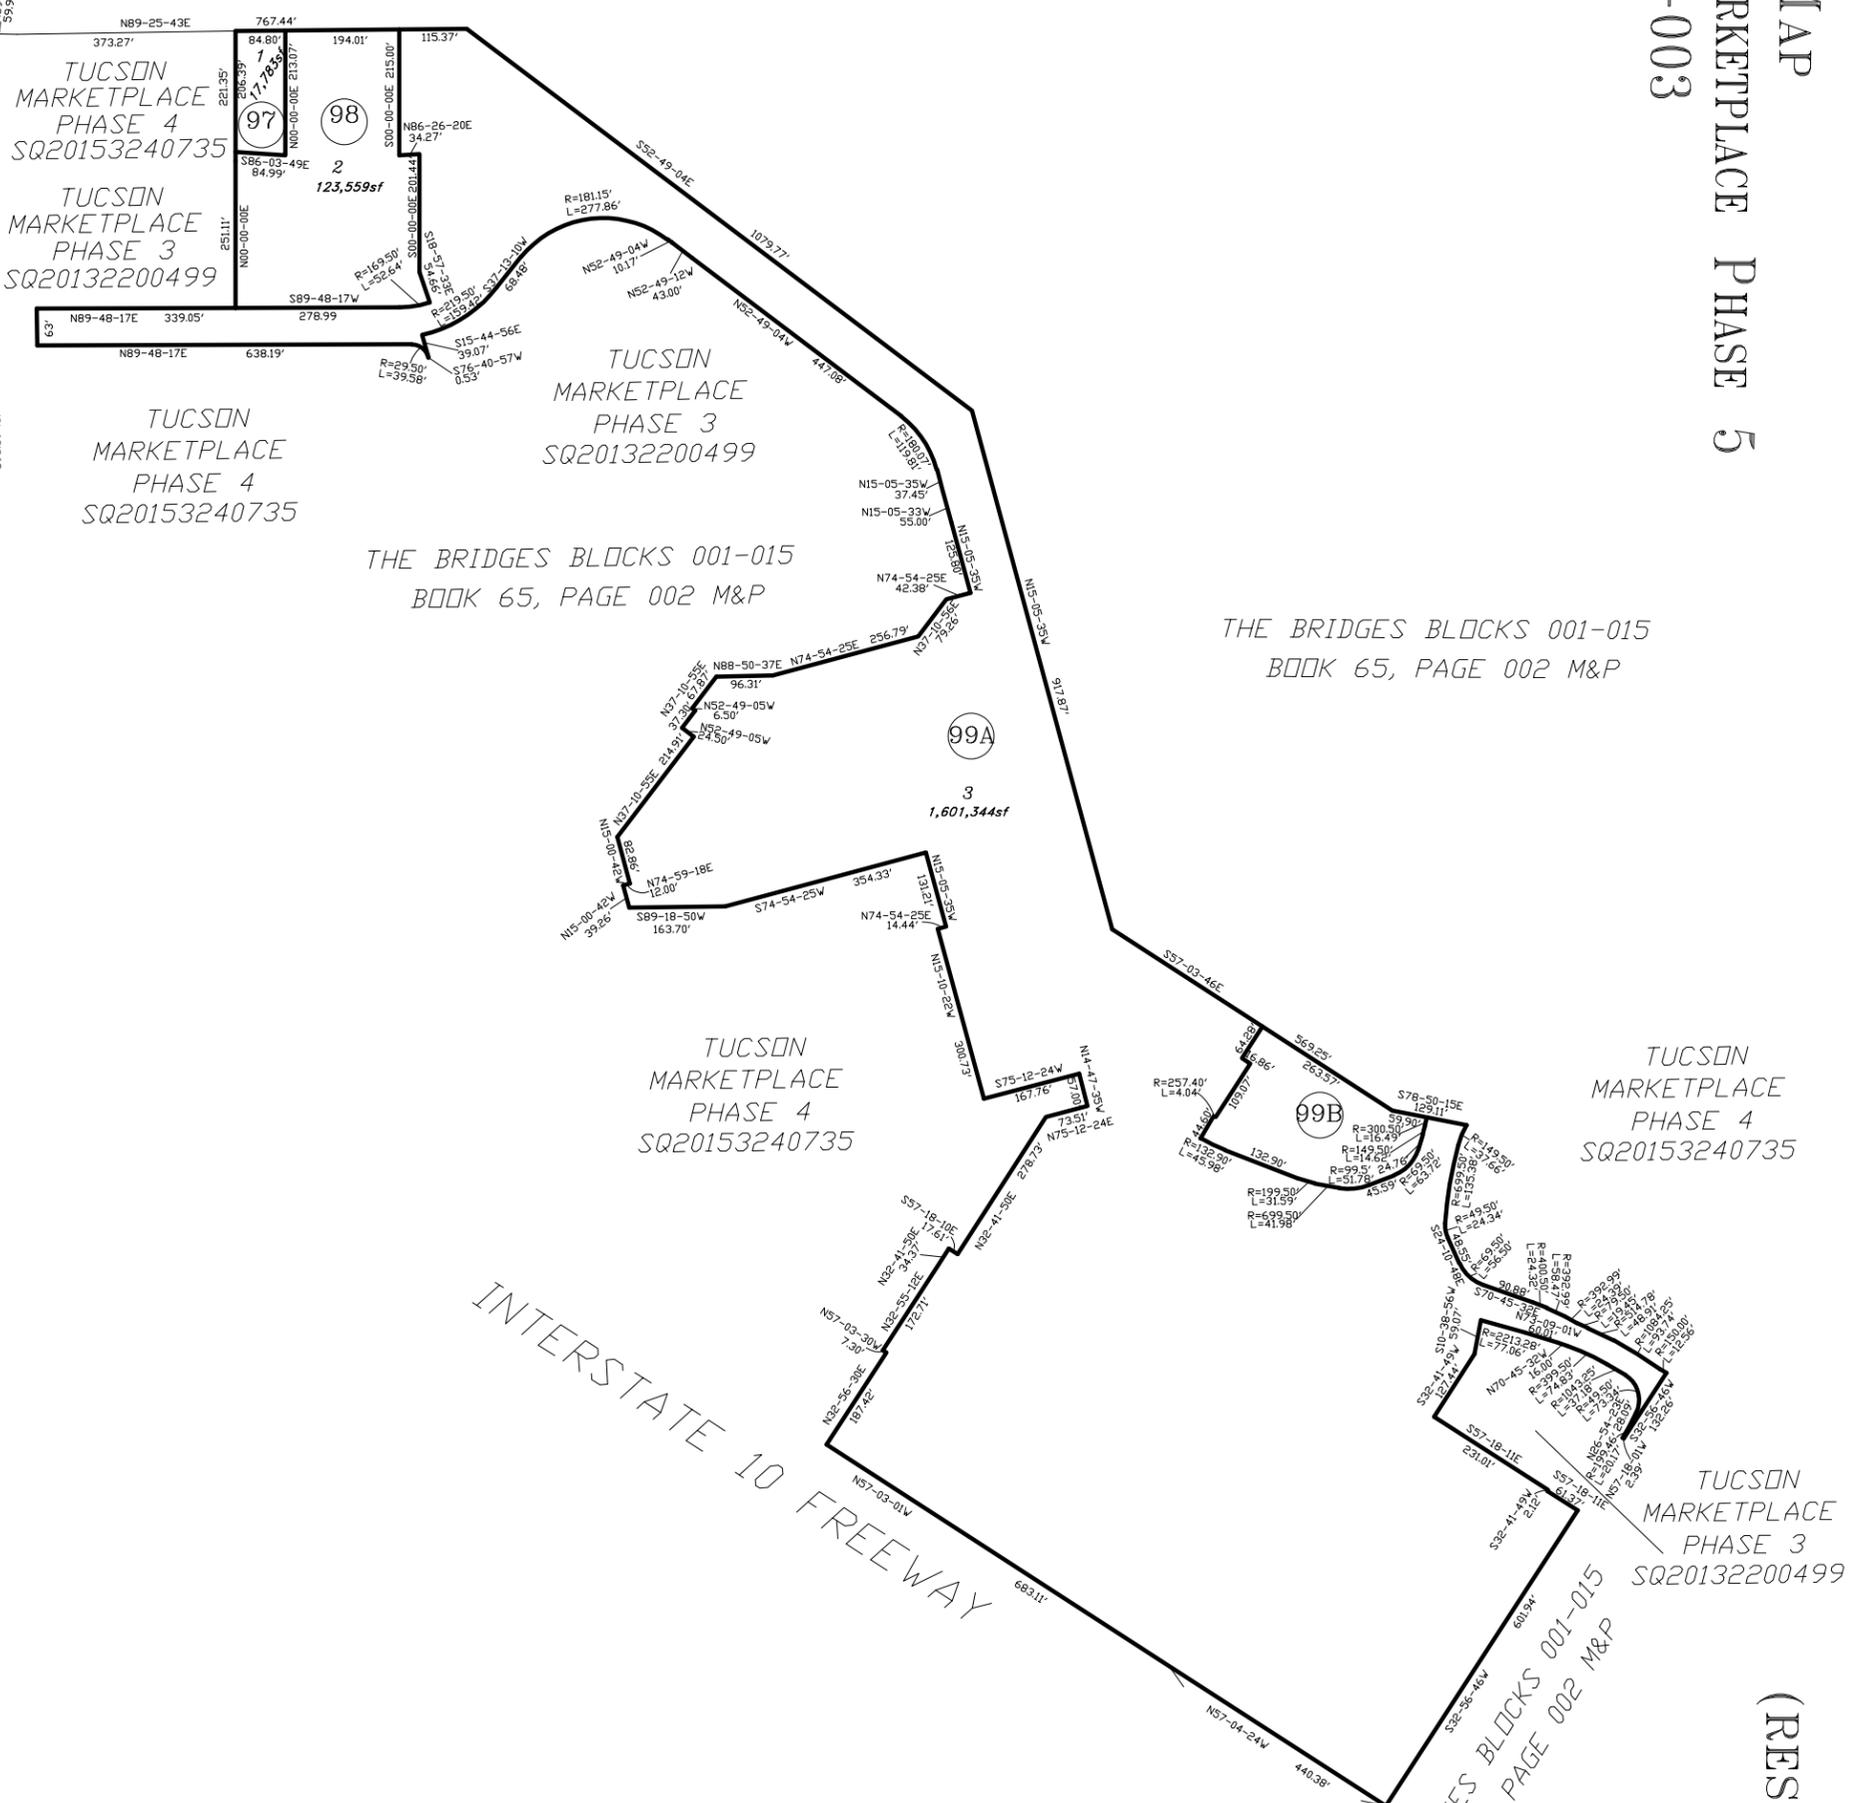

TUCSON MARKETPLACE
PHASE 4
SQ20153240735

TUCSON MARKETPLACE
PHASE 3
SQ20132200499

TUCSON MARKETPLACE
PHASE 3
SQ20132200499

99A
3
1,601,344sf

99B

1941.28(C)

2636.66'

1115.2

696.39(C)

1341.28(C)

1115.2

1115.2

1115.2

1115.2

1115.2

1115.2

1115.2

1115.2

1115.2

1115.2

1115.2