


303-83

ENTRADA DEL RIO

LOTS 001-514, TRACTS 001-012 & COMMON AREA A, B & C

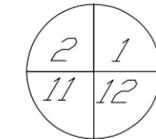


T17S,R13E

SEE DETAIL 3

SEE DETAIL 4

UNSUBDIVIDED

Four vertical columns of curve data tables, each with 'CURVE TABLE' header.

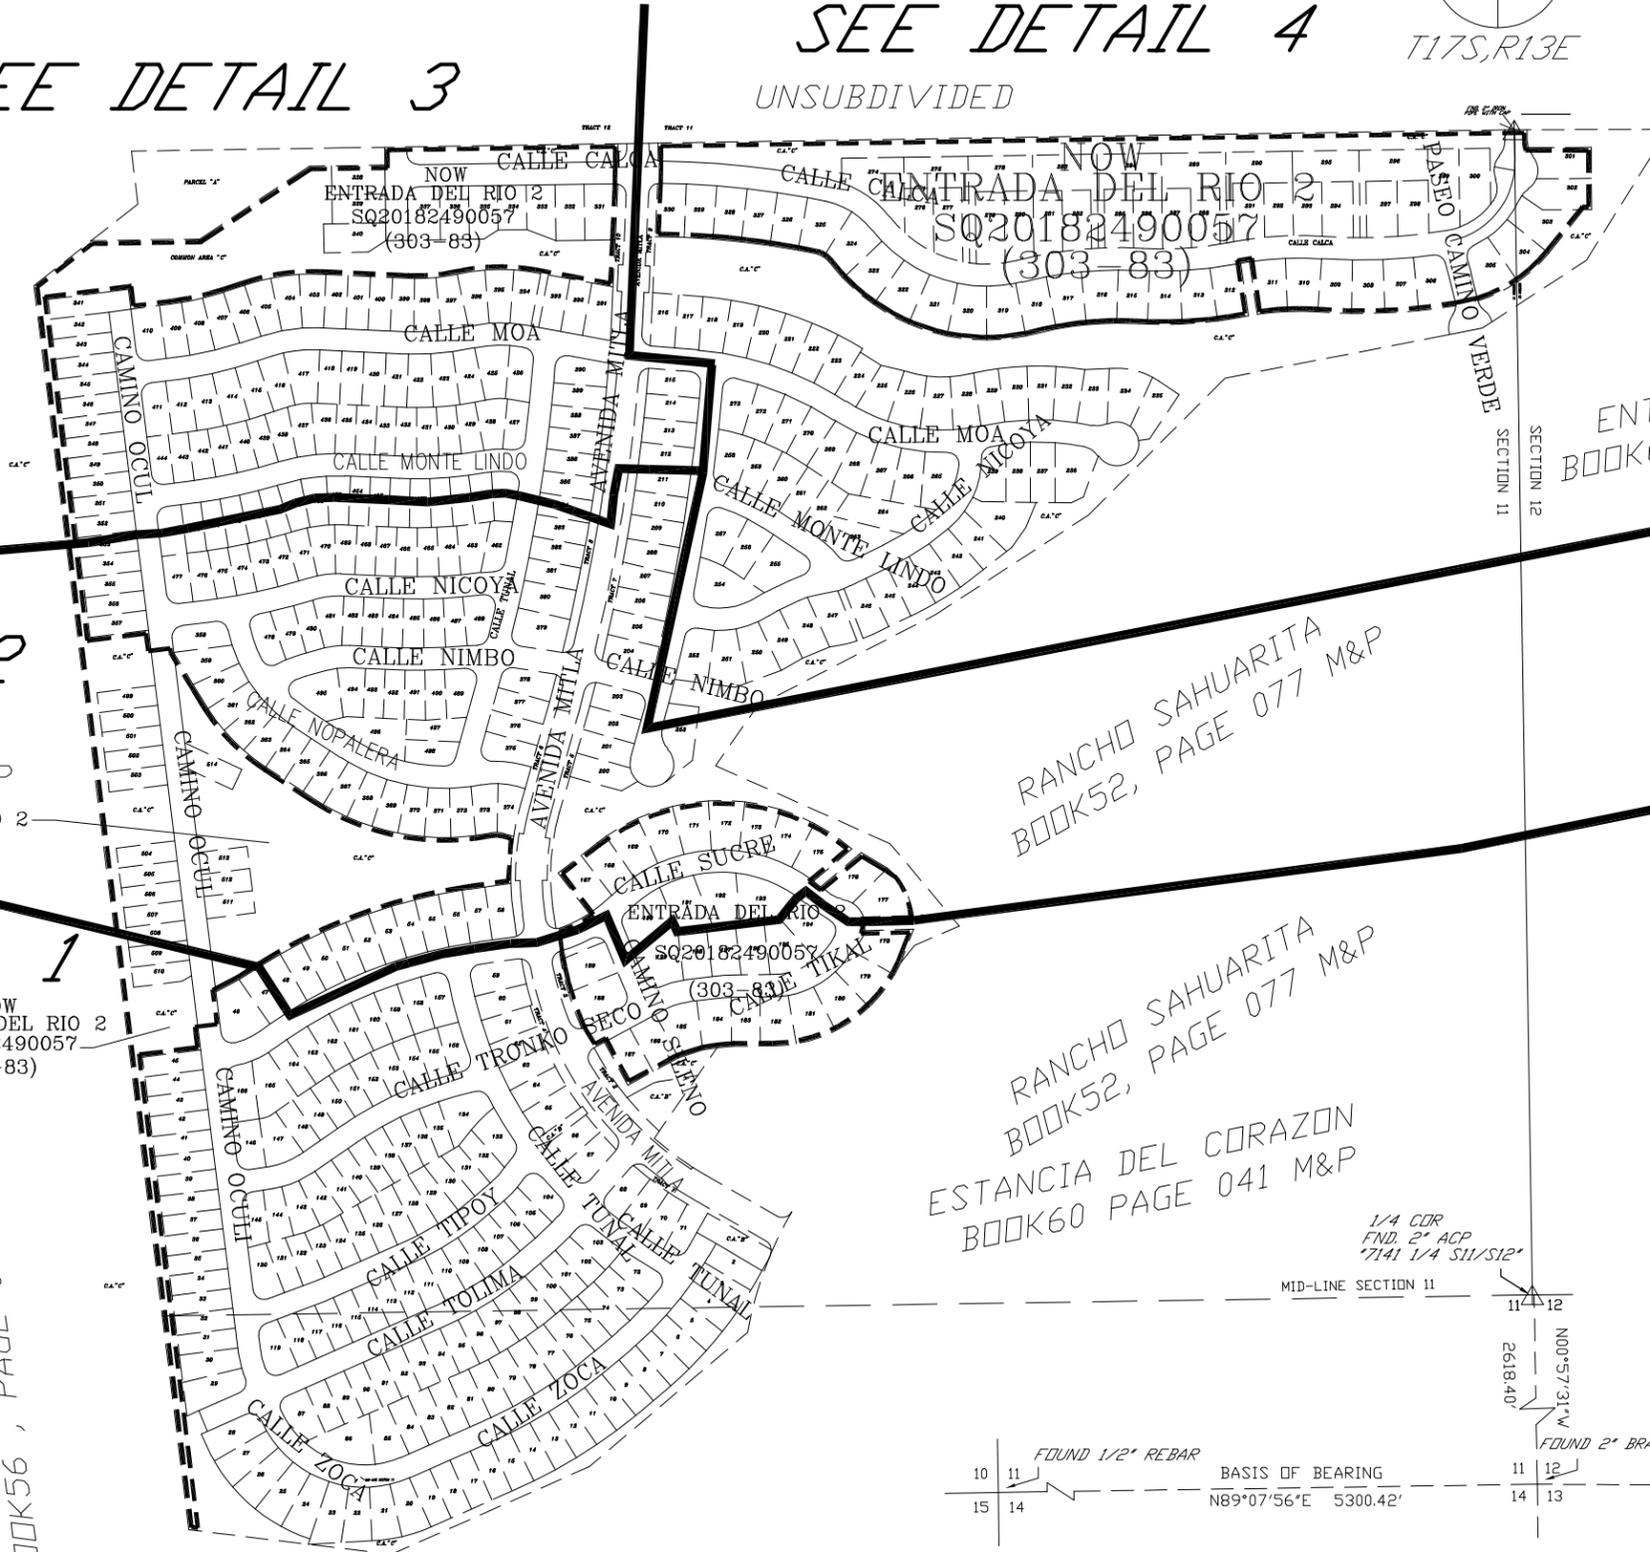

ENTRADA BONITA
BOOK 60, PAGE 095 M&P

SEE DETAIL 2

RANCHO SAHUARITA
BOOK 52, PAGE 077 M&P

NOW
ENTRADA DEL RIO 2
SQ20182490057
(303-83)

RANCHO SAHUARITA
BOOK 52, PAGE 077 M&P

SEE DETAIL 1

NOW
ENTRADA DEL RIO 2
SQ20182490057
(303-83)

RANCHO SAHUARITA
BOOK 52, PAGE 077 M&P
ESTANCIA DEL CORAZON
BOOK 60 PAGE 041 M&P


RANCHO RESORT
BOOK 56, PAGE 078 M&P

Four vertical columns of curve data tables, each with 'CURVE TABLE' header.

Four vertical columns of curve data tables, each with 'CURVE TABLE' header.

Four vertical columns of curve data tables, each with 'CURVE TABLE' header.

Two vertical columns of curve data tables, each with 'CURVE TABLE' header.

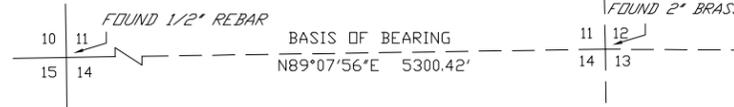

SCRIVENERS ERROR
SEQUENCE 20172070440
SEE SEQUENCE 20170300657
2019-3
S11,T17S,R13E
S12,T17S,R13E

\\SQ2017\20170300657- 04/03/19



RANCHO SAHUARITA
BOOK 52 PAGE 077 M&P

Dima
county
assessor