


ASSESSOR'S RECORD MAP  
225-25  
MONTARETTO ESTATES  
LOTS 001-095 & COMMON AREA A & B

DETAIL 2

(RESUB PTN BLK 1 62/077 M&P)  
ALL IN GOLDER RANCH F.D.

SEE DETAIL 1

FAIRWAYS AT TUCSON NATIONAL II  
PORTION OF BLOCK 1  
BOOK 62, PAGE 077 M&P

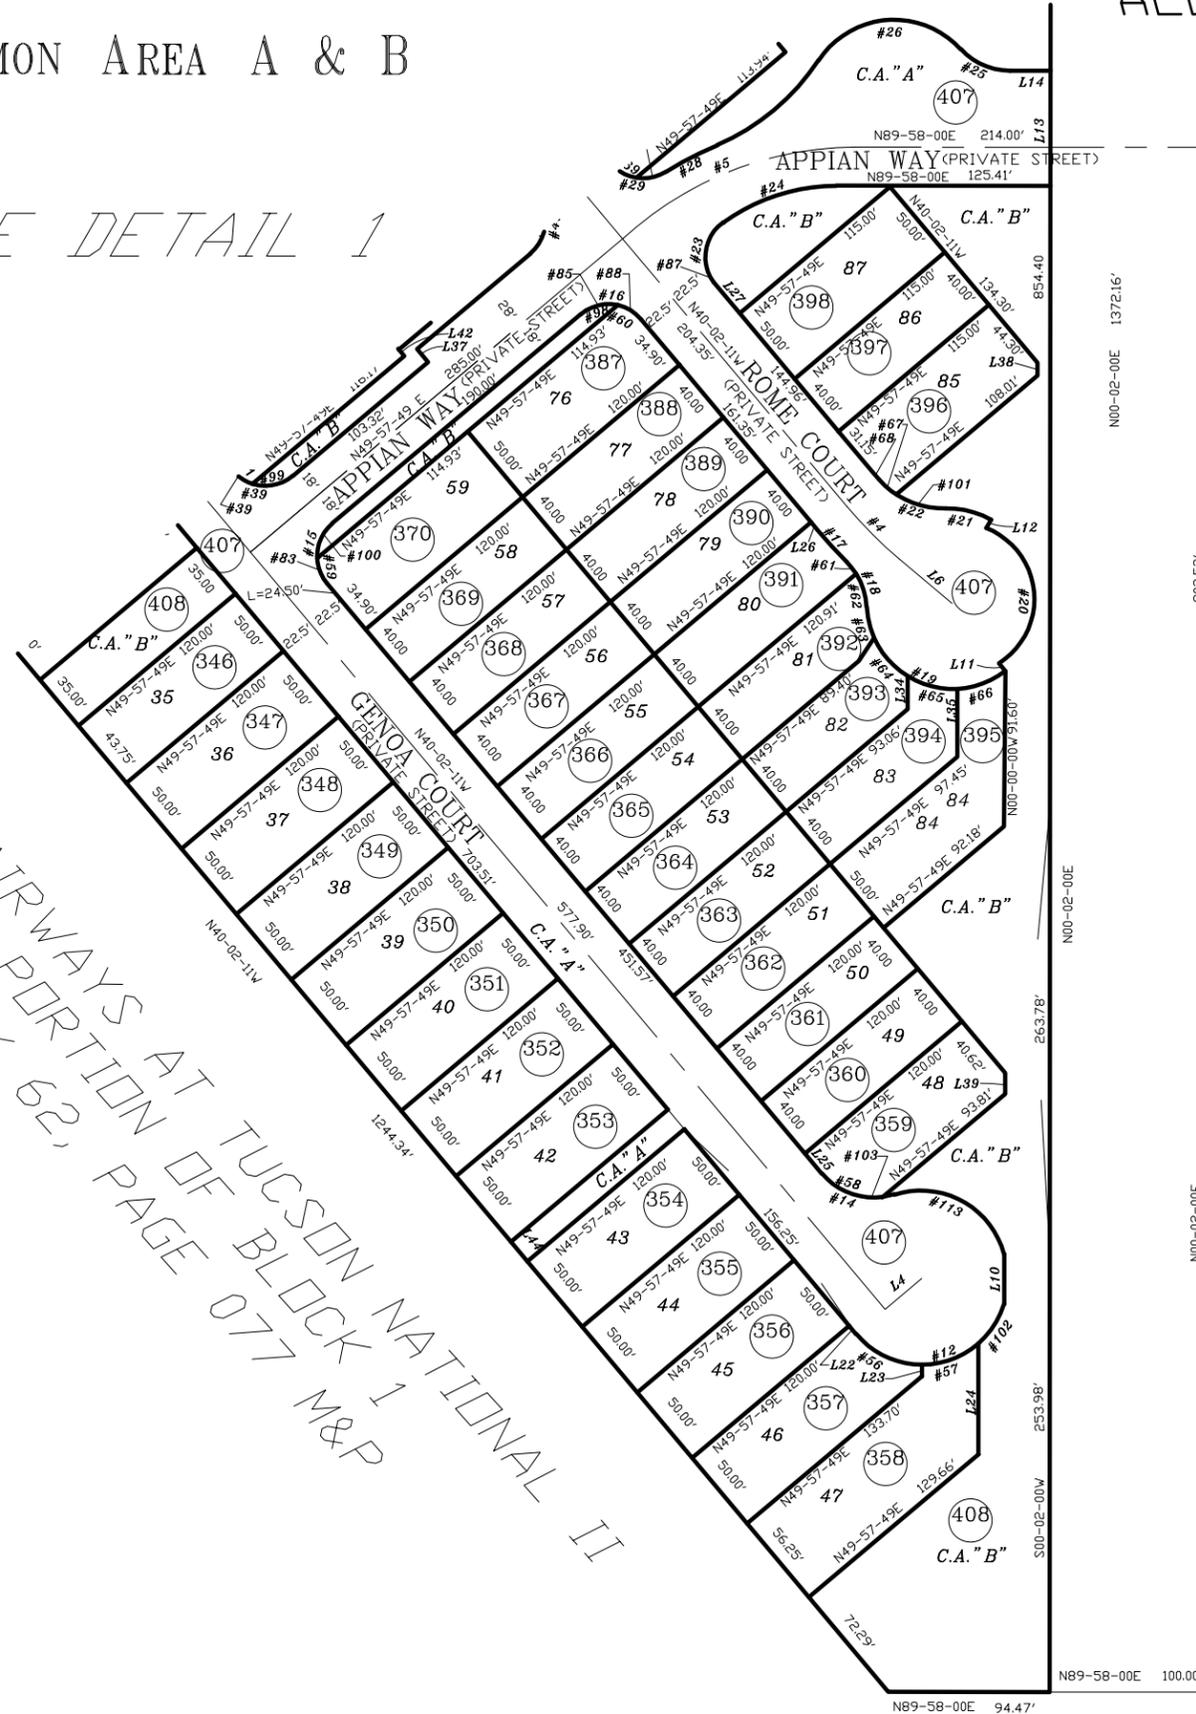

LA CHOLLA BOULEVARD  
(PUBLIC STREET)

LA CHOLLA HILLS  
BOOK 37, PAGE 078 M&P

SCRIVENERS ERROR  
SEQUENCE 20172760249  
SEE SEQUENCE 20172440193  
2016-1

S28,T12S,R13E SD:01/12/2018  
\\SQ2017\20172440193\_02-01/12/18

