


ASSESSOR'S RECORD MAP
 RANCHO SAHUARITA BLOCK 36B
 LOTS 1-4 & 7-21

(RESUB 20133460004 LOTS 1-4 & 7-21)

303-35

UNSUBDIVIDED


N. 1/4 COR SEC 13
 FND. 2" BCSM RLS 37400

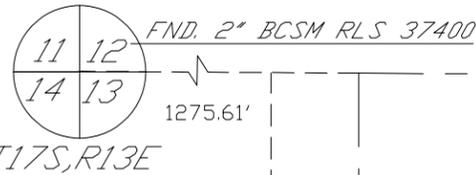

SAHUARITA ROAD R.M. 08/97

(PUBLIC STREET)

(N89-38-30W)
 N89-38-32W 1184.08'

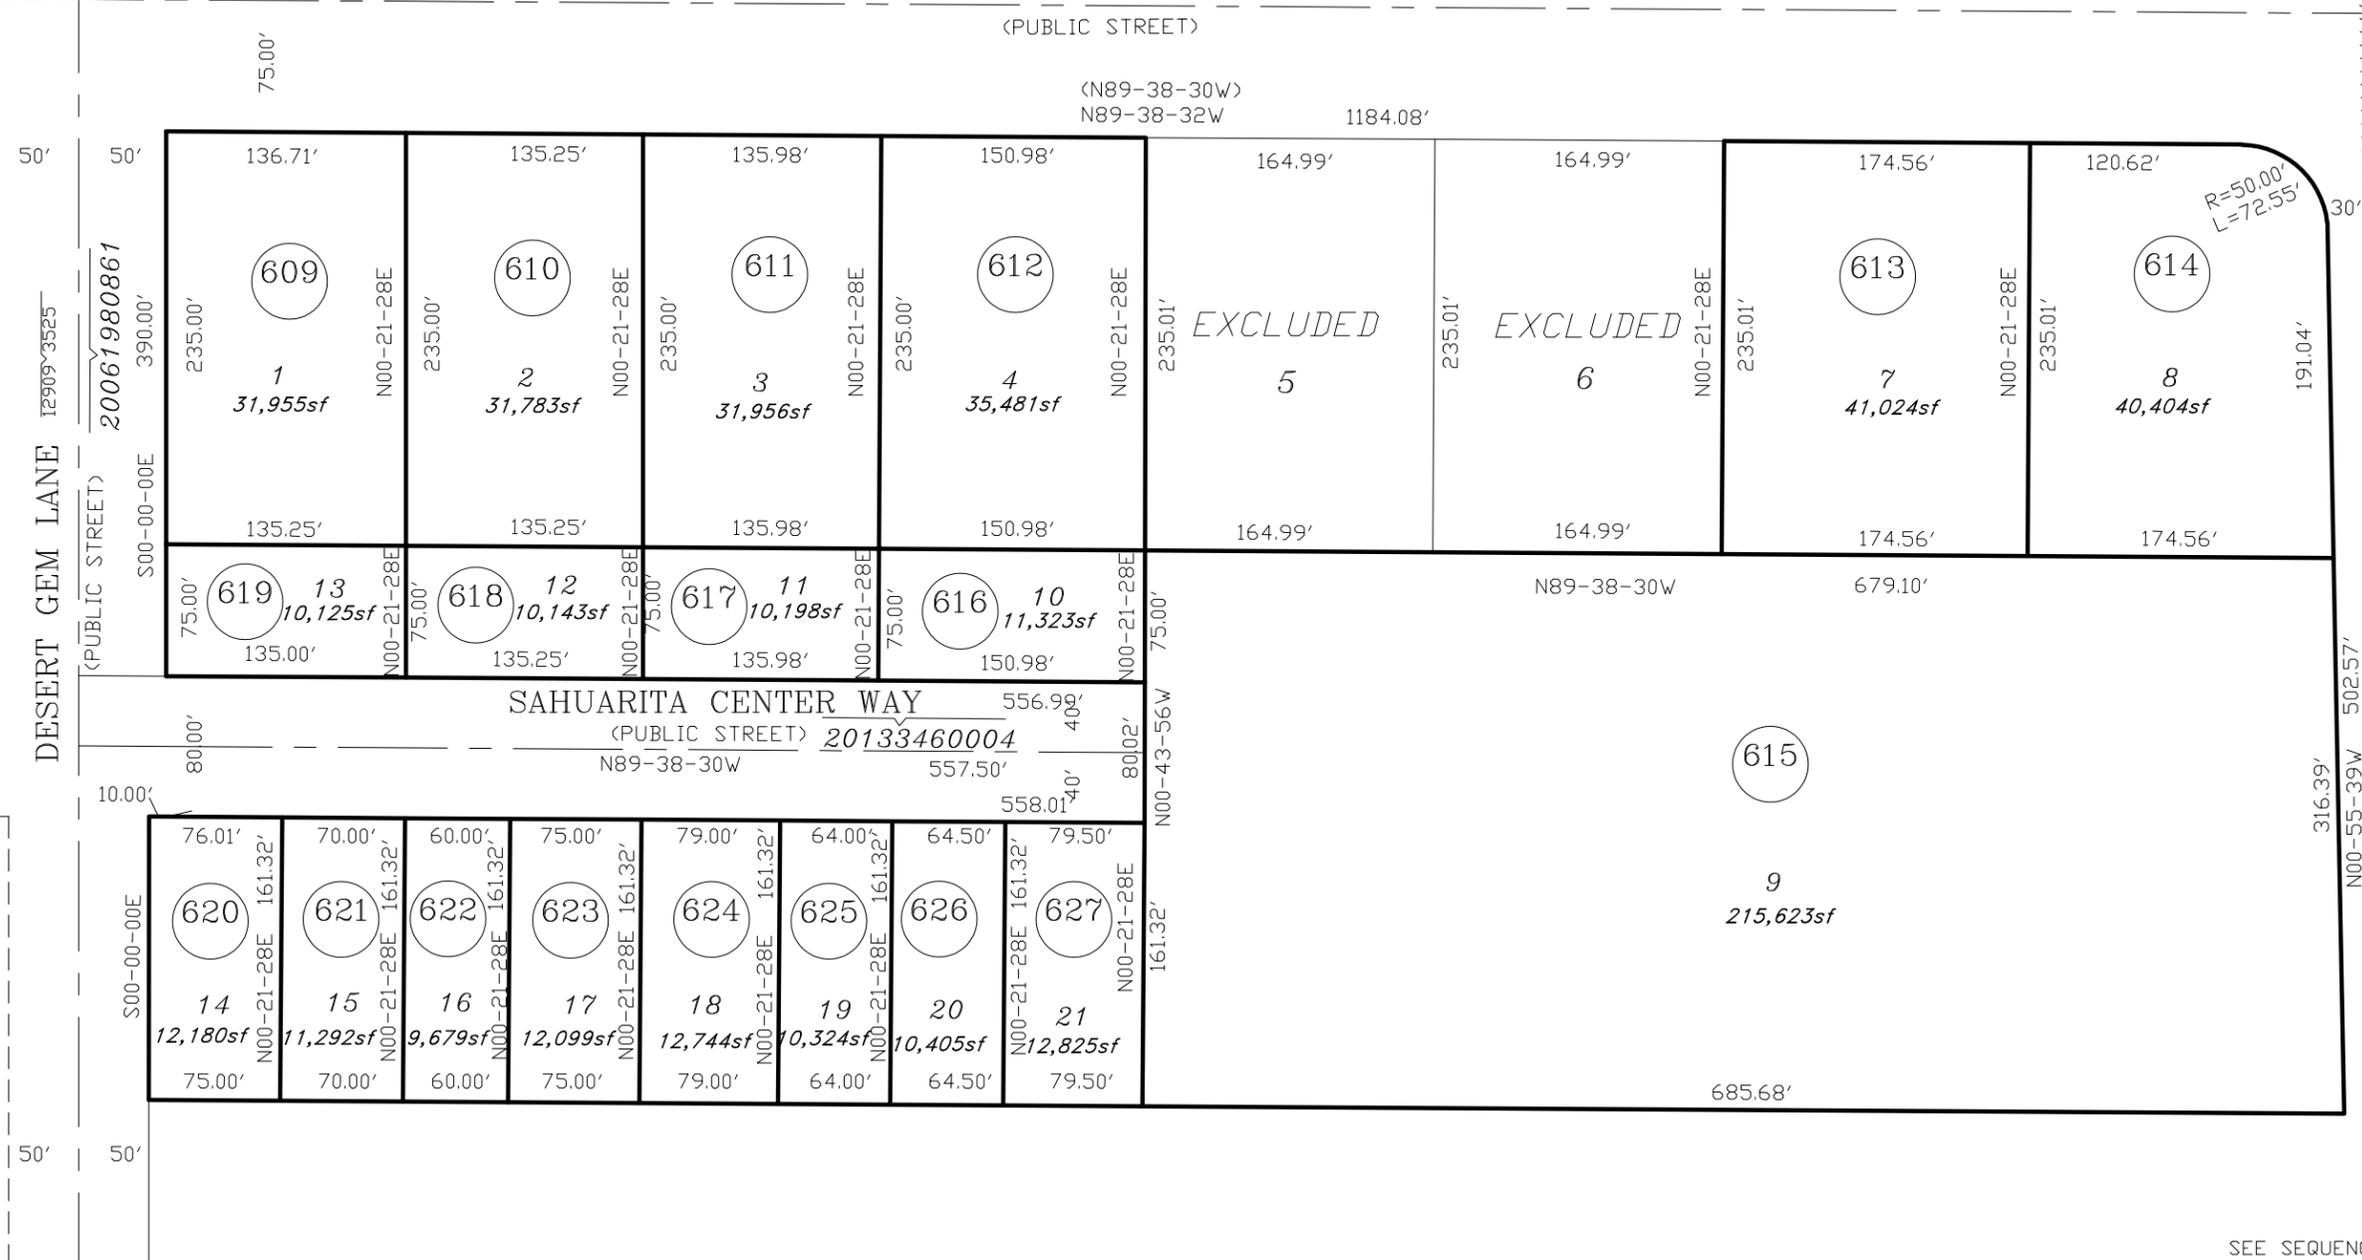

RANCHO SAHUARITA
 BOOK 52 PAGE 077 M&P

RANCHO SAHUARITA
 BOOK 52 PAGE 077 M&P

RANCHO SAHUARITA
 BOOK 52 PAGE 077 M&P

SEE SEQUENCE 20191350562
 2020-1

S13,T0017S,R013E SD:05/21/2019

\\SQ2019\20191350562- 07/18/19

