

ASSESSOR'S RECORD MAP
 210-58
 STAR VALLEY BLOCK 4
 LOTS 573-892 &
 COMMON AREA A, B & C

STAR VALLEY BLOCK 2
 BOOK 57, PAGE 086 M&P

LAYOUT

(RESUB 62/005 M&P)

ALL IN DREXEL HEIGHTS F.D.
 ALL IN SCHOOL DIST. 01

E. 1/4 CDR SEC 21
 2" BC/S, MK/D.
 ARLS 27739"

SEE DETAIL 1


SEE DETAIL 2

SEE DETAIL 3

STAR VALLEY BLOCK 4
 BOOK 62, PAGE 005 M&P

STAR VALLEY BLOCK 4
 BOOK 62, PAGE 005 M&P

STAR VALLEY BLOCK 4
 BOOK 62, PAGE 005 M&P

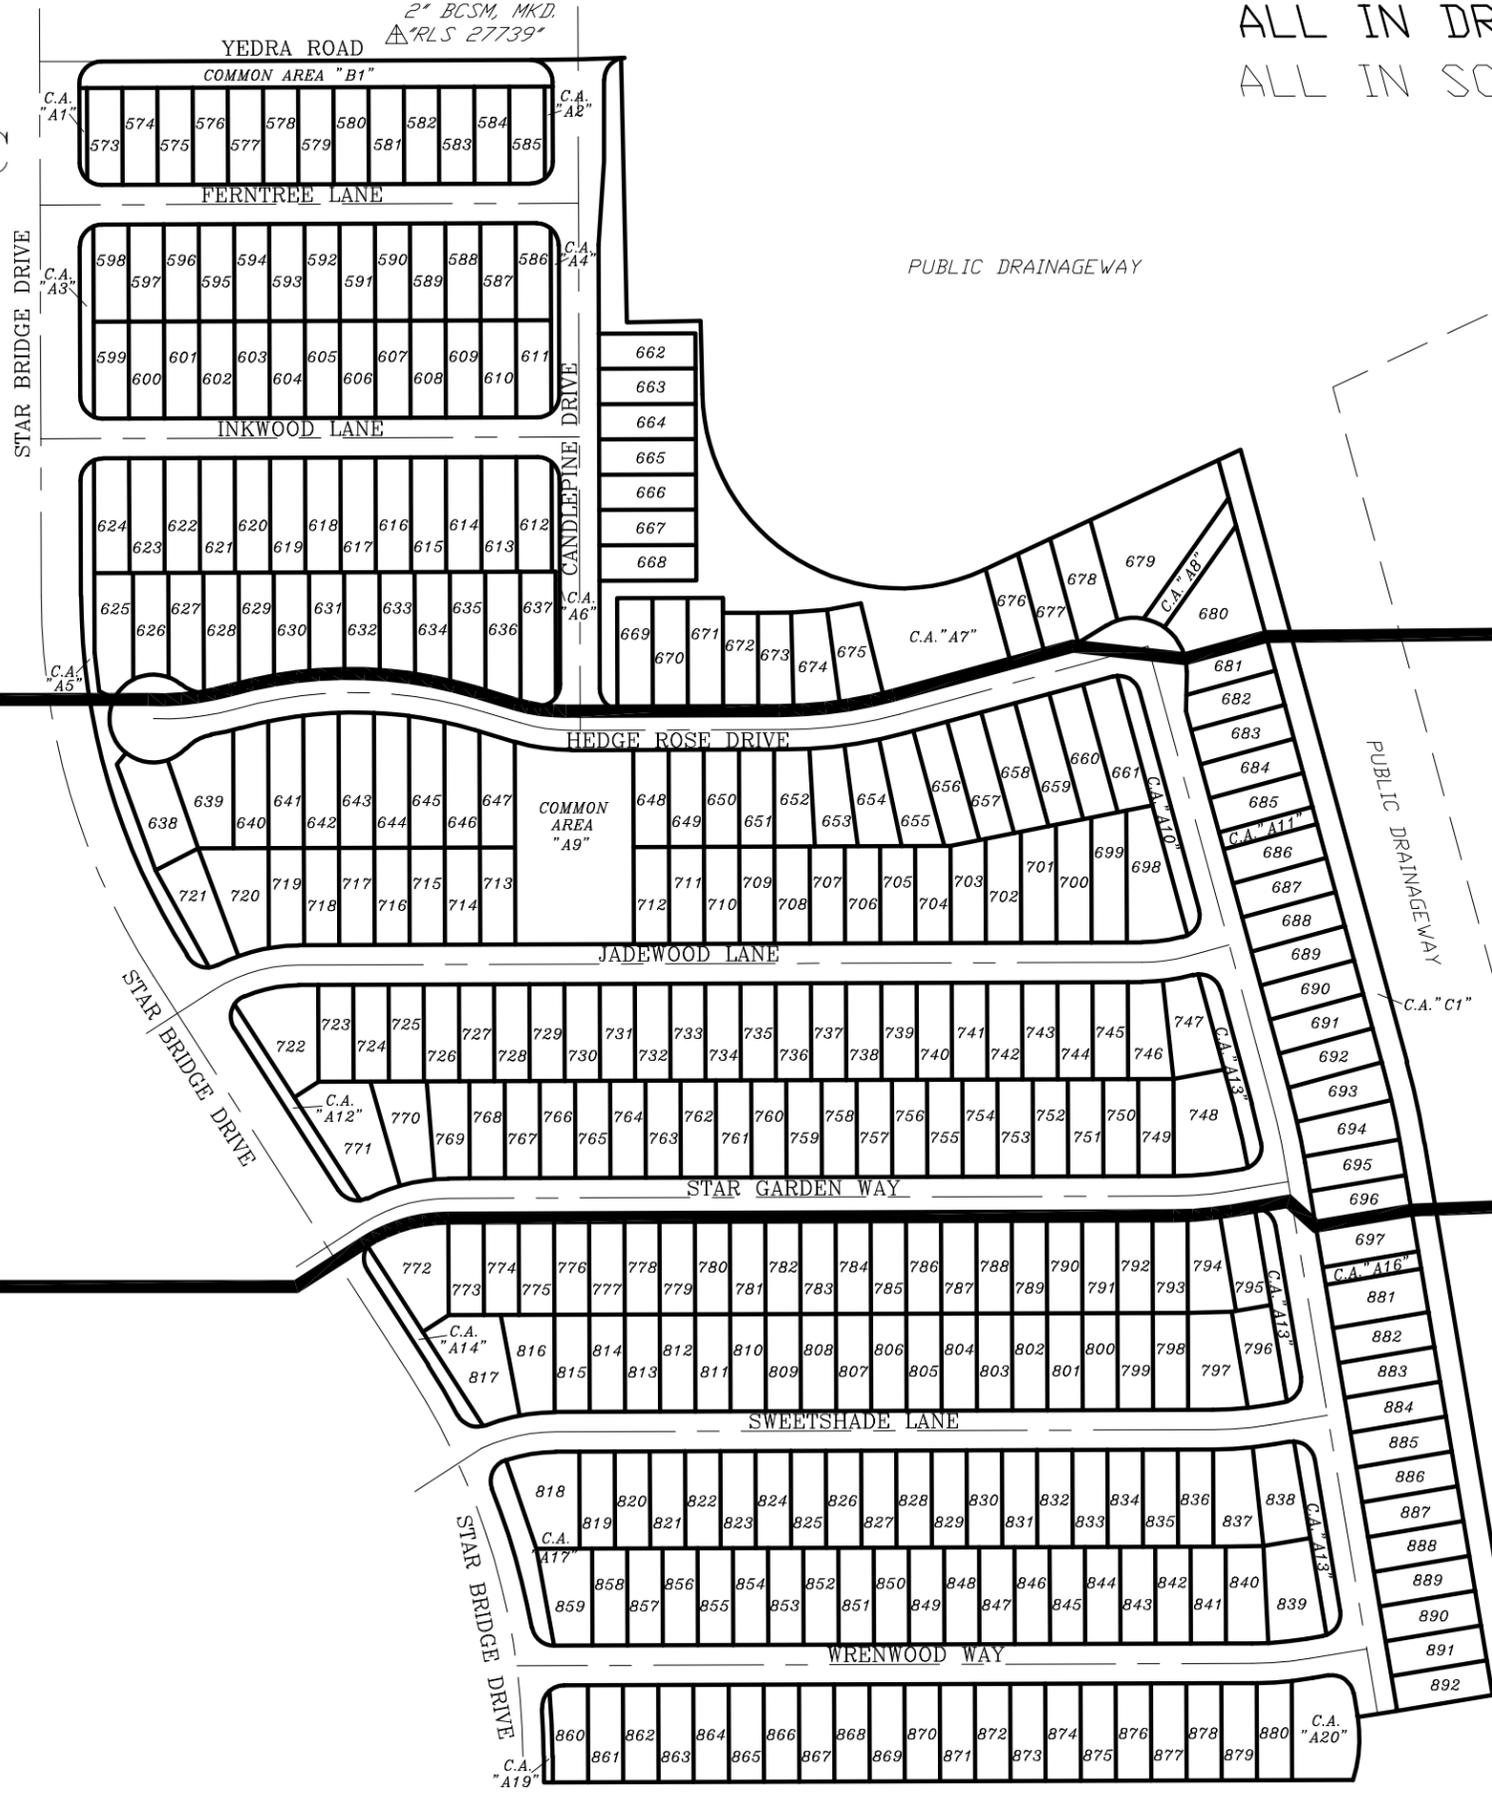

STAR VALLEY BLOCK 7
 BOOK 62, PAGE 047 M&P

STAR VALLEY BLOCK 7
 BOOK 62, PAGE 047 M&P

STAR VALLEY BLOCK 7
 BOOK 62, PAGE 047 M&P

STAR VALLEY BLOCK 8
 BOOK 62, PAGE 046 M&P

pima
 county
 assessor

SEE SEQUENCE 20201610143
 2020-1

S21 & 22,T15S,R12E SD:08/04/2020

\\SQ2020\20201610143- 08/04/20



FEET

UNITED STATES OF AMERICA