

ASSESSOR'S RECORD MAP

217-54

GLADDEN FARMS BLOCK 39 RESUB OF
LOTS 011-012

GLADDEN FARMS BLOCKS 35 & 39
SQ20121740308 M&P


(RESUB SQ20121740308)

ALL IN NORTHWEST F.D.

KEUKA DRIVE

GLADDEN FARMS BLOCKS 35 & 39
SQ20121740308 M&P

GLADDEN FARMS BLOCKS 35 & 39
SQ20121740308 M&P

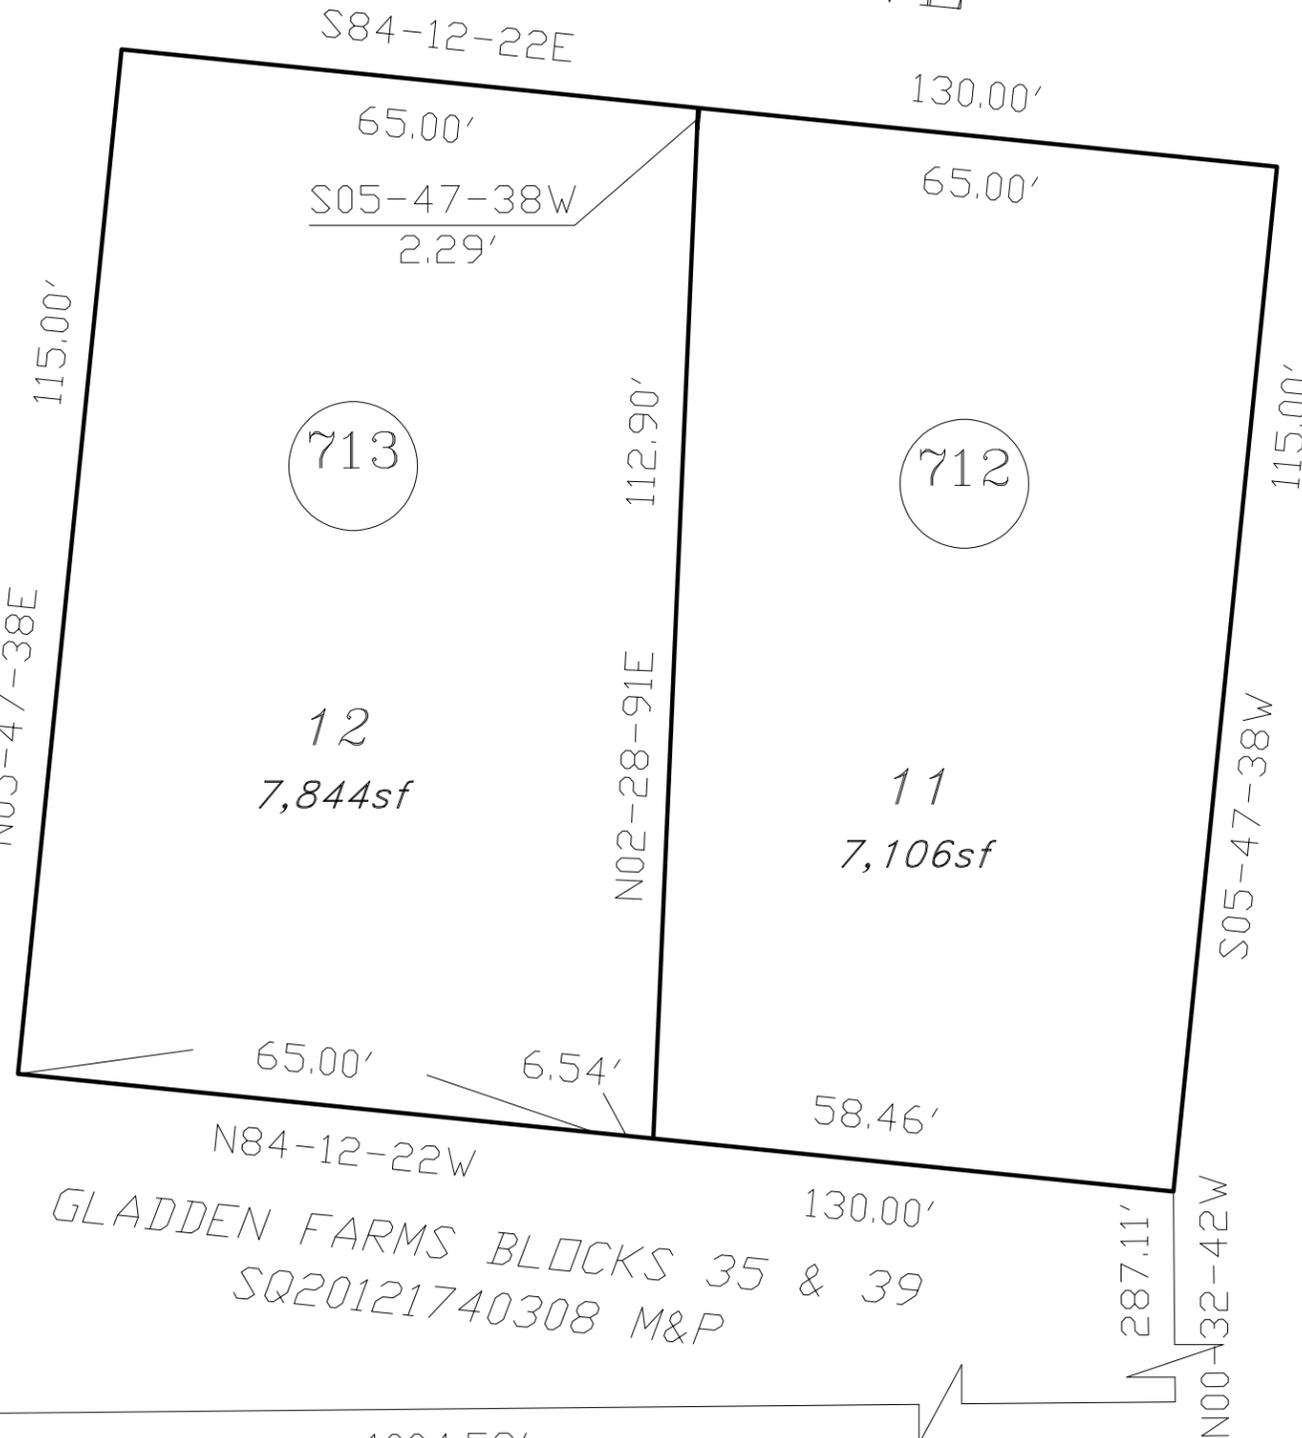

SW. COR SEC 35
FND. 1/2" REBAR (PCHD3)

S89-27-18W

1004.58'

SEE SEQUENCE 20202060323
2021-1

S35,T11S,R11E SD:07/29/20

\\SQ2020\20202060323-07/31/20



FEET

