



ASSESSOR'S RECORD MAP

SECTION 11, TOWNSHIP 14 SOUTH, RANGE 13 EAST


(SHOWING GOV. LOTS SURVEYED 9-18-1876 BY T.F. WHITE AND OTHER HELPFUL

INFORMATION TO AID IN CORRECT MAPPING AND DEED INTERPRETATION)

116-16
REF. ONLY

SECTION LINES AND WHITE LOT BOUNDARIES DO NOT COINCIDE PER BOOK 6, PAGE 6, M.B.P. THIS PLACES PORTIONS OF WHITE LOTS, SEC. 2, 3&10 IN SEC. 11.

**SEE LEDGER BOOK FOR BEARING & DISTANCE DATA TO BE USED FOR MAP CONVERSION

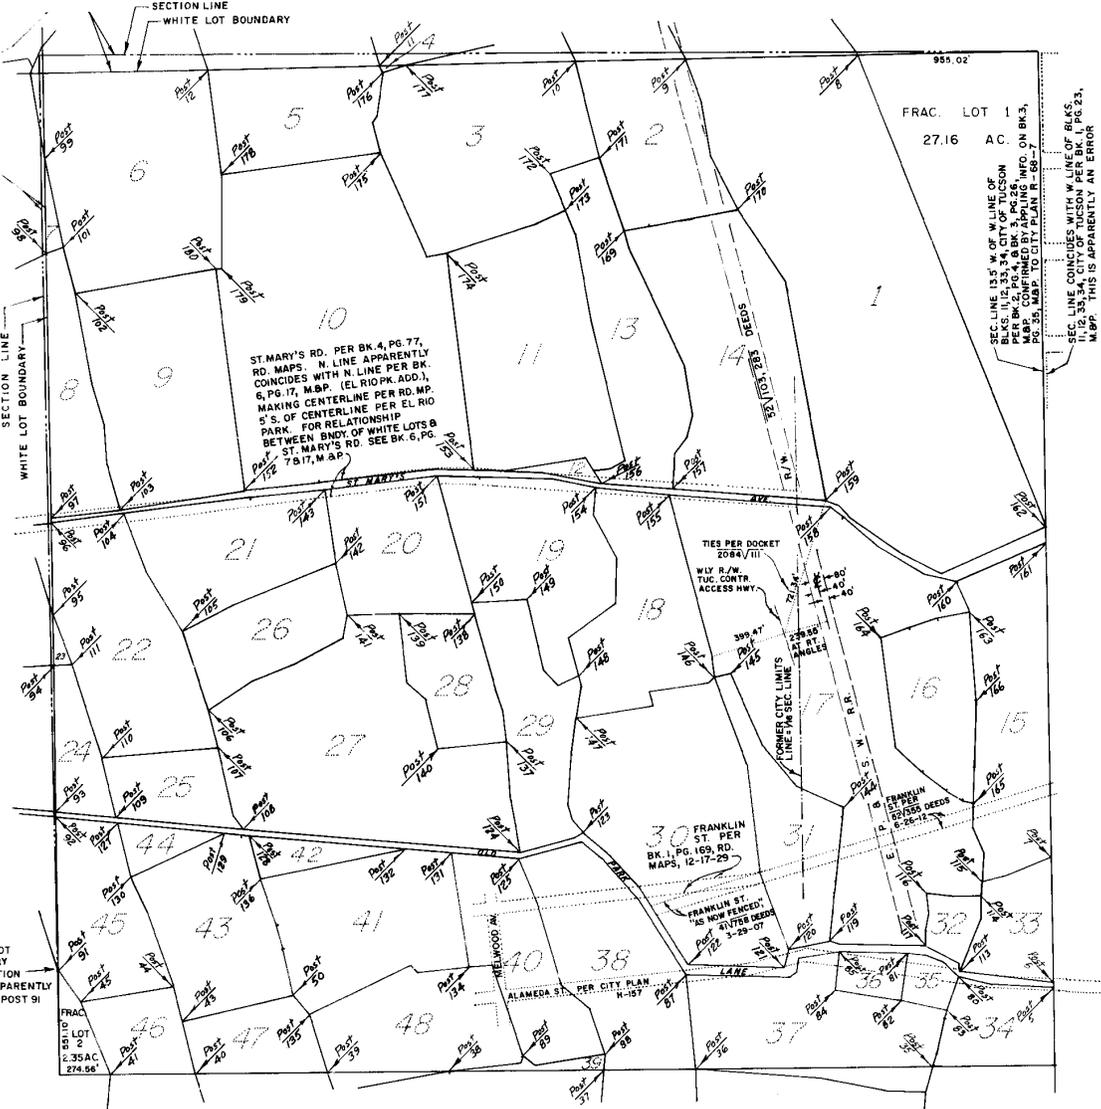

POST LOCATIONS
DUE TO DISCREPANCIES IN THE ORIGINAL SURVEY BY WHITE THIS MAP WAS DRAWN BY LOCATING AS MANY POSTS AS POSSIBLE FROM LATER SURVEY INFORMATION OF RECORD. THE FOLLOWING INFORMATION WAS USED.

SUBDIVISION	BK.	PG.	POSTS ESTABLISHED
ASH ACRES	21	31	106
COTTEN SUB.	21	53	124, 125, 146
DAVILA ADD'N.	8	92	88
EL RIO PARK ADD'N.	6	17	103, 152
GOLDSMIDT'S ADD'N.	1	3	7, 115, 161, 163, 165, 166
M'KEE ADD'N.	2	31	41, 44
MCKINLEY PARK ADD'N.	3	26	8
MCKIN. PK. RESUB. OF B.K. B	3	35	162
PASEO REDONDO	2	40	6, 7, 113, 114, 115
PROP. OF EL RIO DEVEL.	6	6	103, 152, 153, 156, 157, 171
RIVERSIDE PARK	6	7	153, 156, 171
WEST CONGRESS ST. ADD'N.	3	125	36, 87
MENLO PARK ADD'N.	3	131	37, 38, 39, 40, 41, 43, 44, 45, 50, 88, 89, 91, 92, 93, 108, 109, 123, 124, 125, 127, 128, 129, 130, 131, 132, 134, 135, 136

THE LINES BETWEEN POSTS AND THE REMAINDER OF THE POSTS WERE THEN PLOTTED AS CLOSE AS POSSIBLE FROM THE ORIGINAL WHITE SURVEY NOTES (FOR WHICH SEE BOOK KEPT IN ASSESSOR'S OFFICE DRAFTING DEPT. LABELED "WHITE LOT SURVEY INFO").

ORIGINAL ROADS
OLD PARK LANE AND ST. MARY'S AVE. WERE NEVER PATENTED BY THE U.S. GOV. AND TECHNICALLY ARE STILL OWNED BY THEM. HOWEVER, PRACTICALLY, POSSESSION HAS LONG SINCE BEEN ASSUMED BY ADJACENT PROPERTY OWNERS WHO HAVE CONVEYED THEIR ASSUMED PORTIONS BY DEED, SUBDIVIDED OVER THEM, AND EVEN OBTAINED TITLE INSURANCE FROM TITLE COMPANIES.

POST 159
POST 159 WAS LOCATED BY DEED DESCRIPTION, DOCKET 2084/VIII, OFF THE EAST END OF ST. MARY'S RD. PER BK. 4, PG. 77, RD. MAPS BY BD OF SUPERVISORS RESOL. DOCKET 163/V75, AND BY VARIOUS DEEDS BETWEEN THE CITY AND S.P.R.R. EXCHANGING PROPERTY FOR THE TUC. CONTR. ACCESS HWY, DOCKETS 289/101 289/163, 254.

SCALE ~ 1" = 600'
5-1975 W.S.C.

SCANNED

THIS MAP IS FOR REFERENCE ONLY. DO NOT ERASE OR CHANGE ANY INFORMATION HEREON!

M141311_WHT (63) (6)