


ASSESSOR'S RECORD MAP

137-23

SECTION 09, TOWNSHIP 15 SOUTH, RANGE 13 EAST

IN PROGRESS 10/01/2010

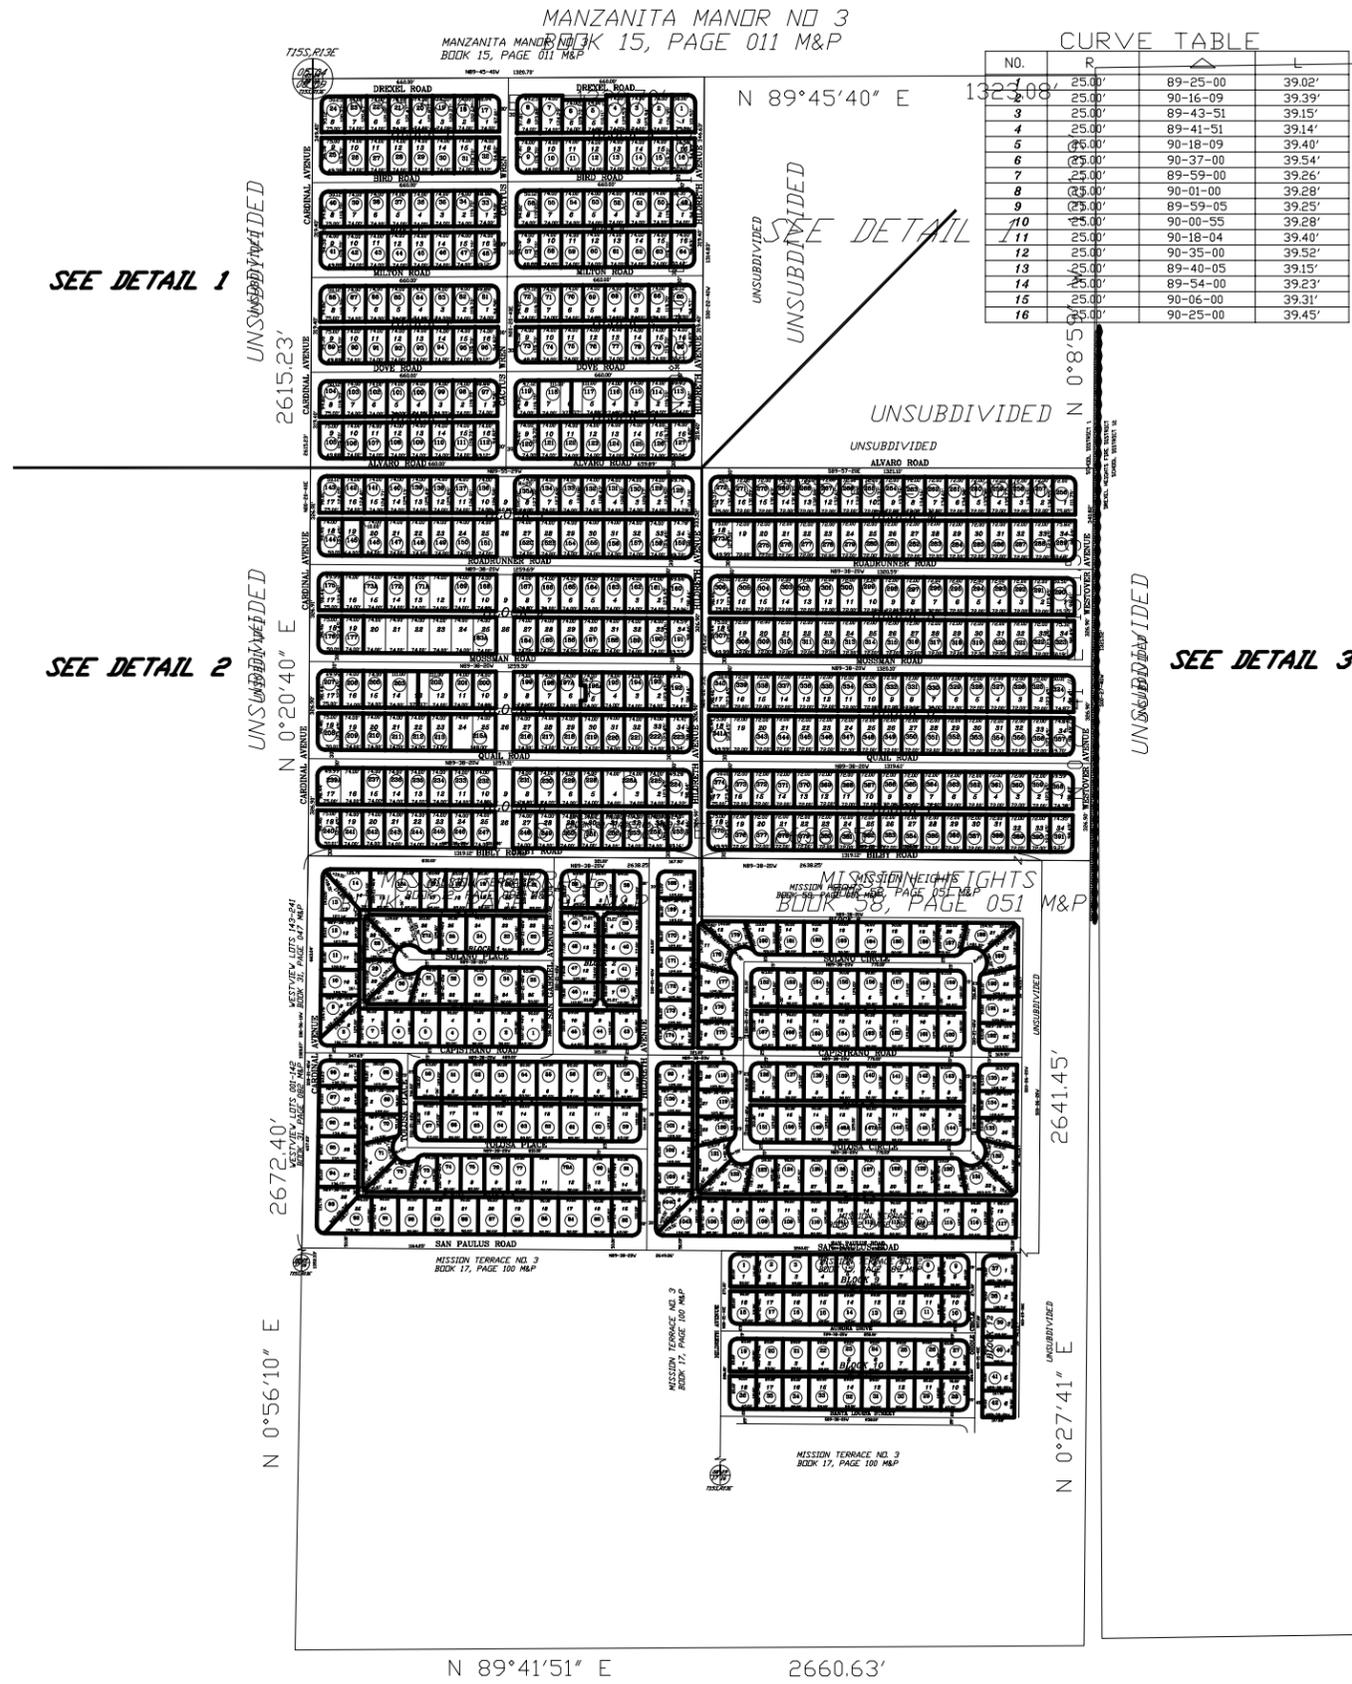

CURVE TABLE

NO.	R	Δ	L
1	25.00'	89-25-00	39.02'
2	25.00'	90-16-09	39.39'
3	25.00'	89-43-51	39.15'
4	25.00'	89-41-51	39.14'
5	25.00'	90-18-09	39.40'
6	25.00'	90-37-00	39.54'
7	25.00'	89-59-00	39.26'
8	25.00'	90-01-00	39.28'
9	25.00'	89-59-05	39.25'
10	25.00'	90-00-55	39.28'
11	25.00'	90-18-04	39.40'
12	25.00'	90-35-00	39.52'
13	25.00'	89-40-05	39.15'
14	25.00'	89-54-00	39.23'
15	25.00'	90-06-00	39.31'
16	25.00'	90-25-00	39.45'

SEE DETAIL 1

SEE DETAIL 2

SEE DETAIL 3

pima
county
assessor

2009-1

:\T15S\1513E09P- 11/18/08 RW

SEE BOOK 0, PAGE 000, R.F.



FEET